


SECTION 02-00053-00-RP			
SIMMONS ROAD		TOTAL SHEETS	SHEET NO.
		43	39
CITY OF O'FALLON, ILLINOIS			
FEDERAL AID PROJECT			
		CONTRACT NO.	97261
60	65	70	75

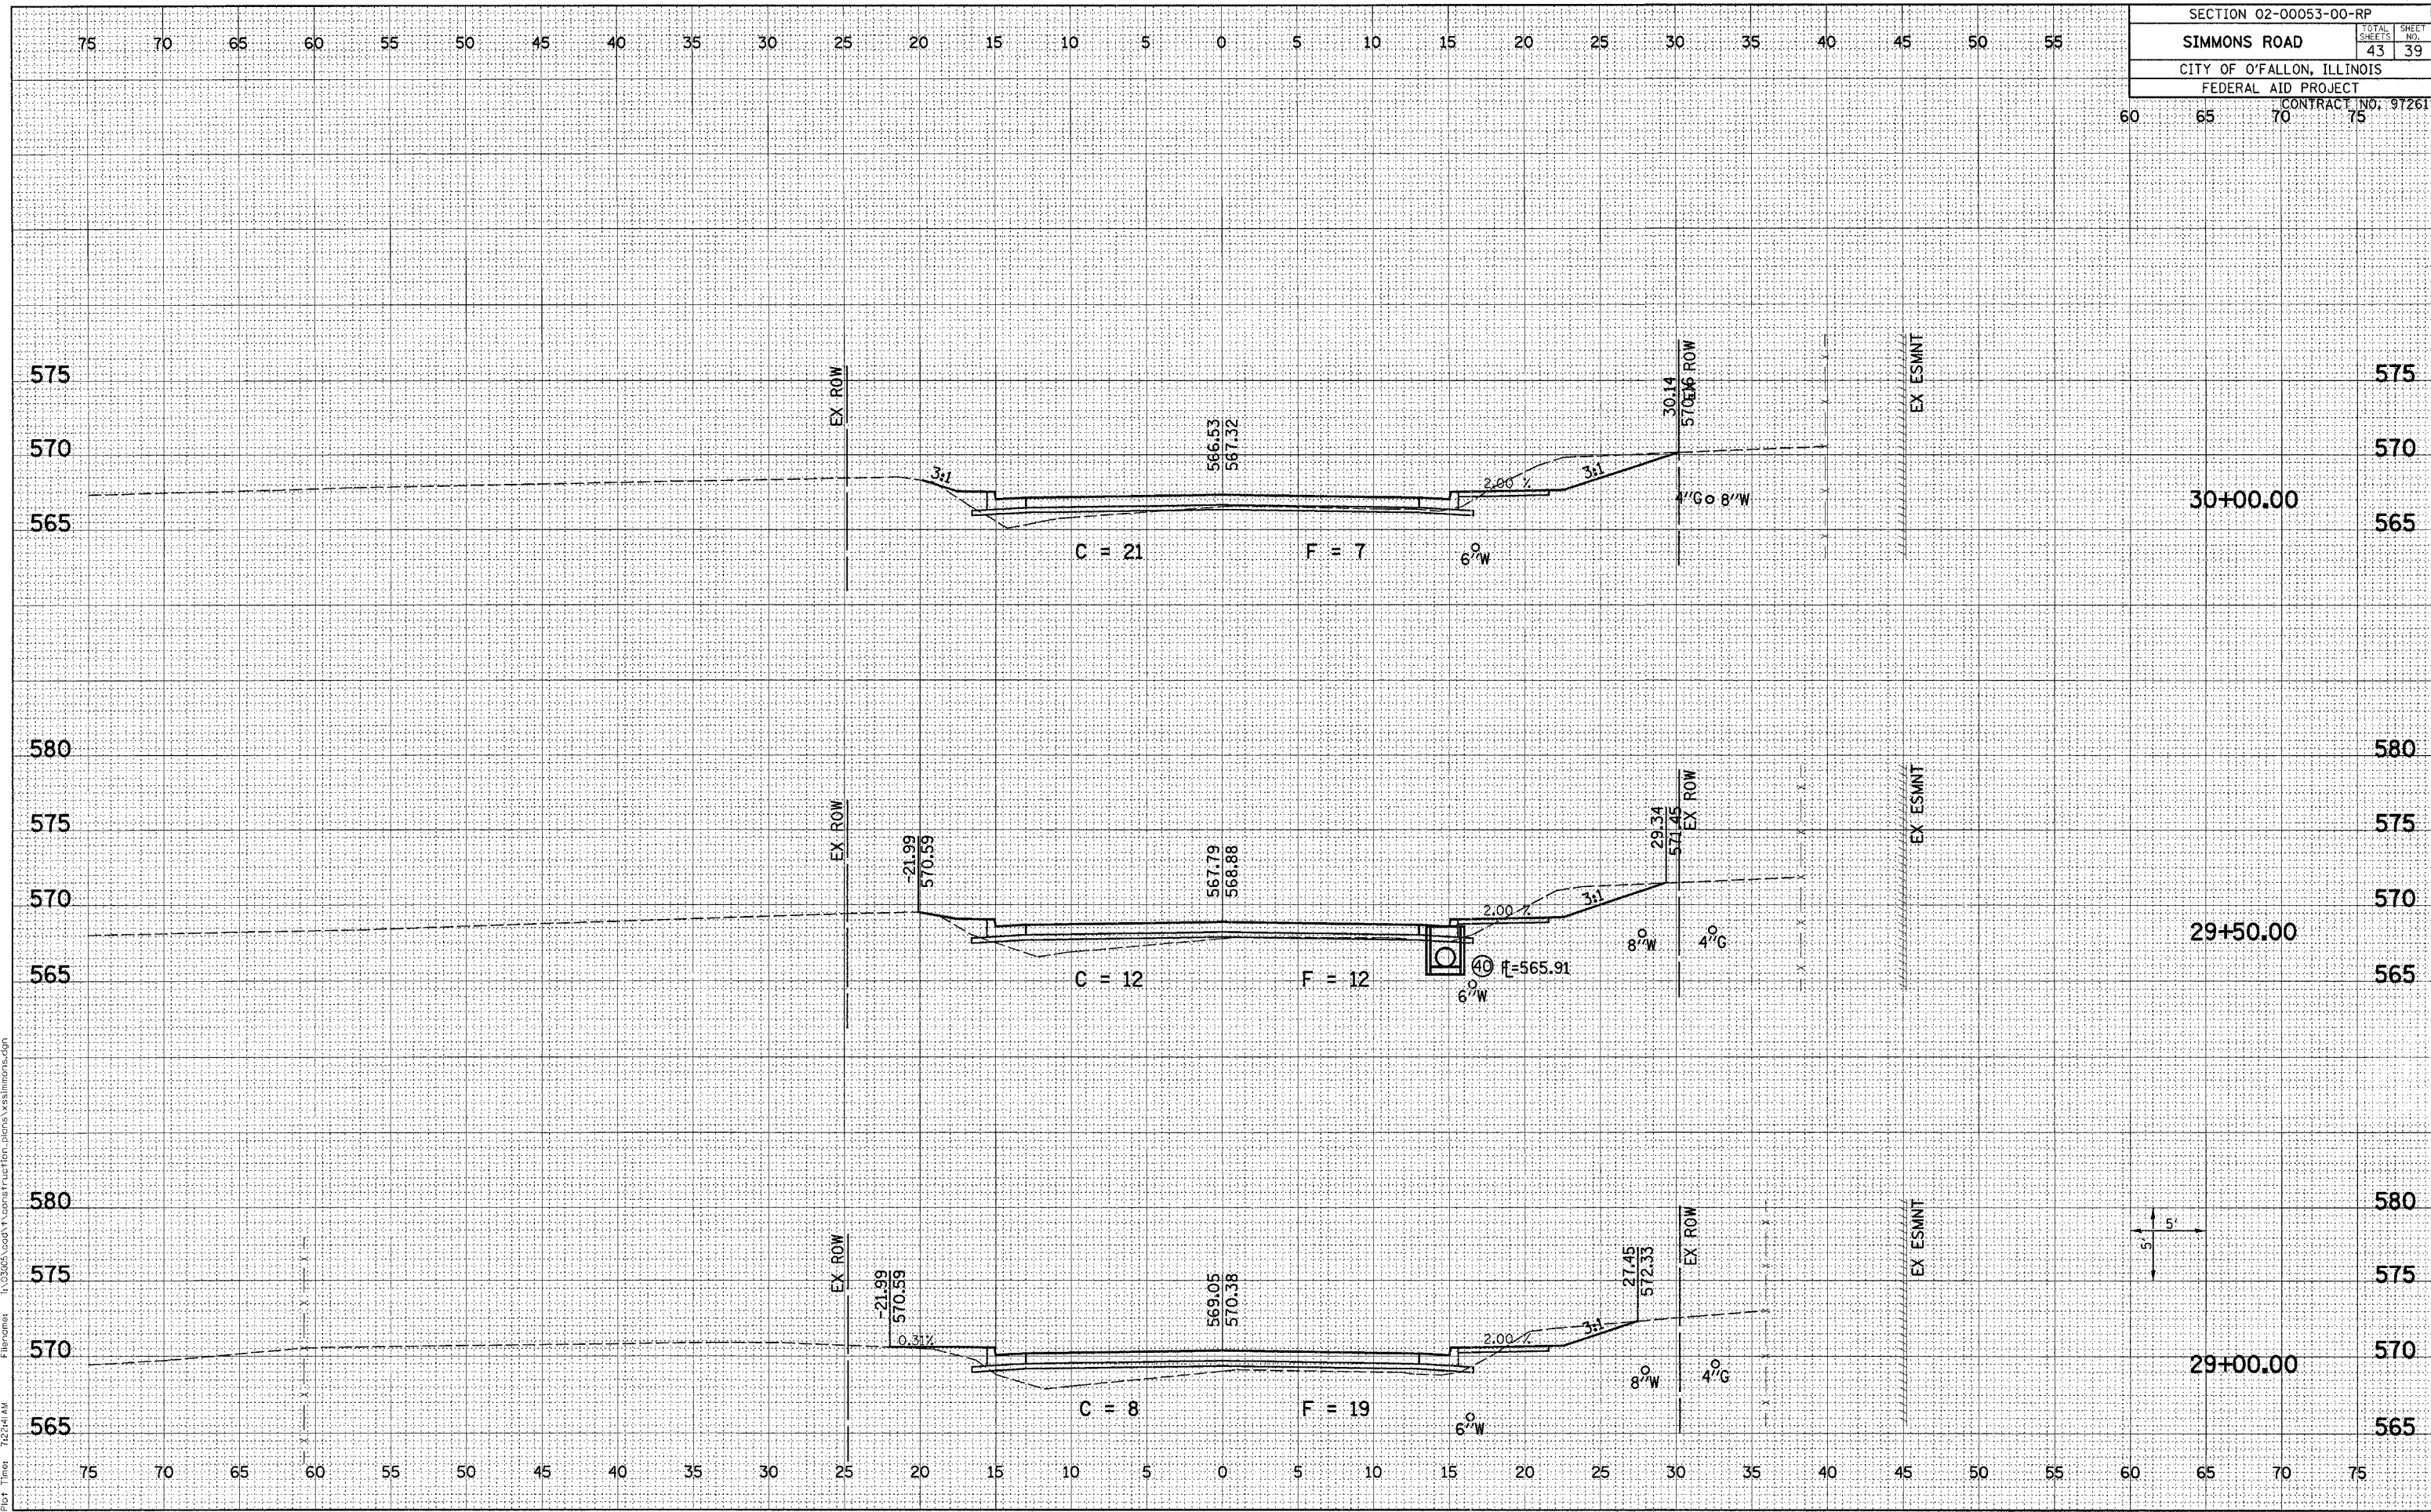

Plot Date: 9/27/2005
 Plot Time: 12:24:41 AM
 Plotted By: adambue
 Filename: I:\30053\road\construction\plans\ssimmons.dgn