


SECTION 02-00053-00-RP		
SIMMONS ROAD		TOTAL SHEETS: 43
CITY OF O'FALLON, ILLINOIS		SHEET NO.: 40
FEDERAL AID PROJECT		
CONTRACT NO. 97261		

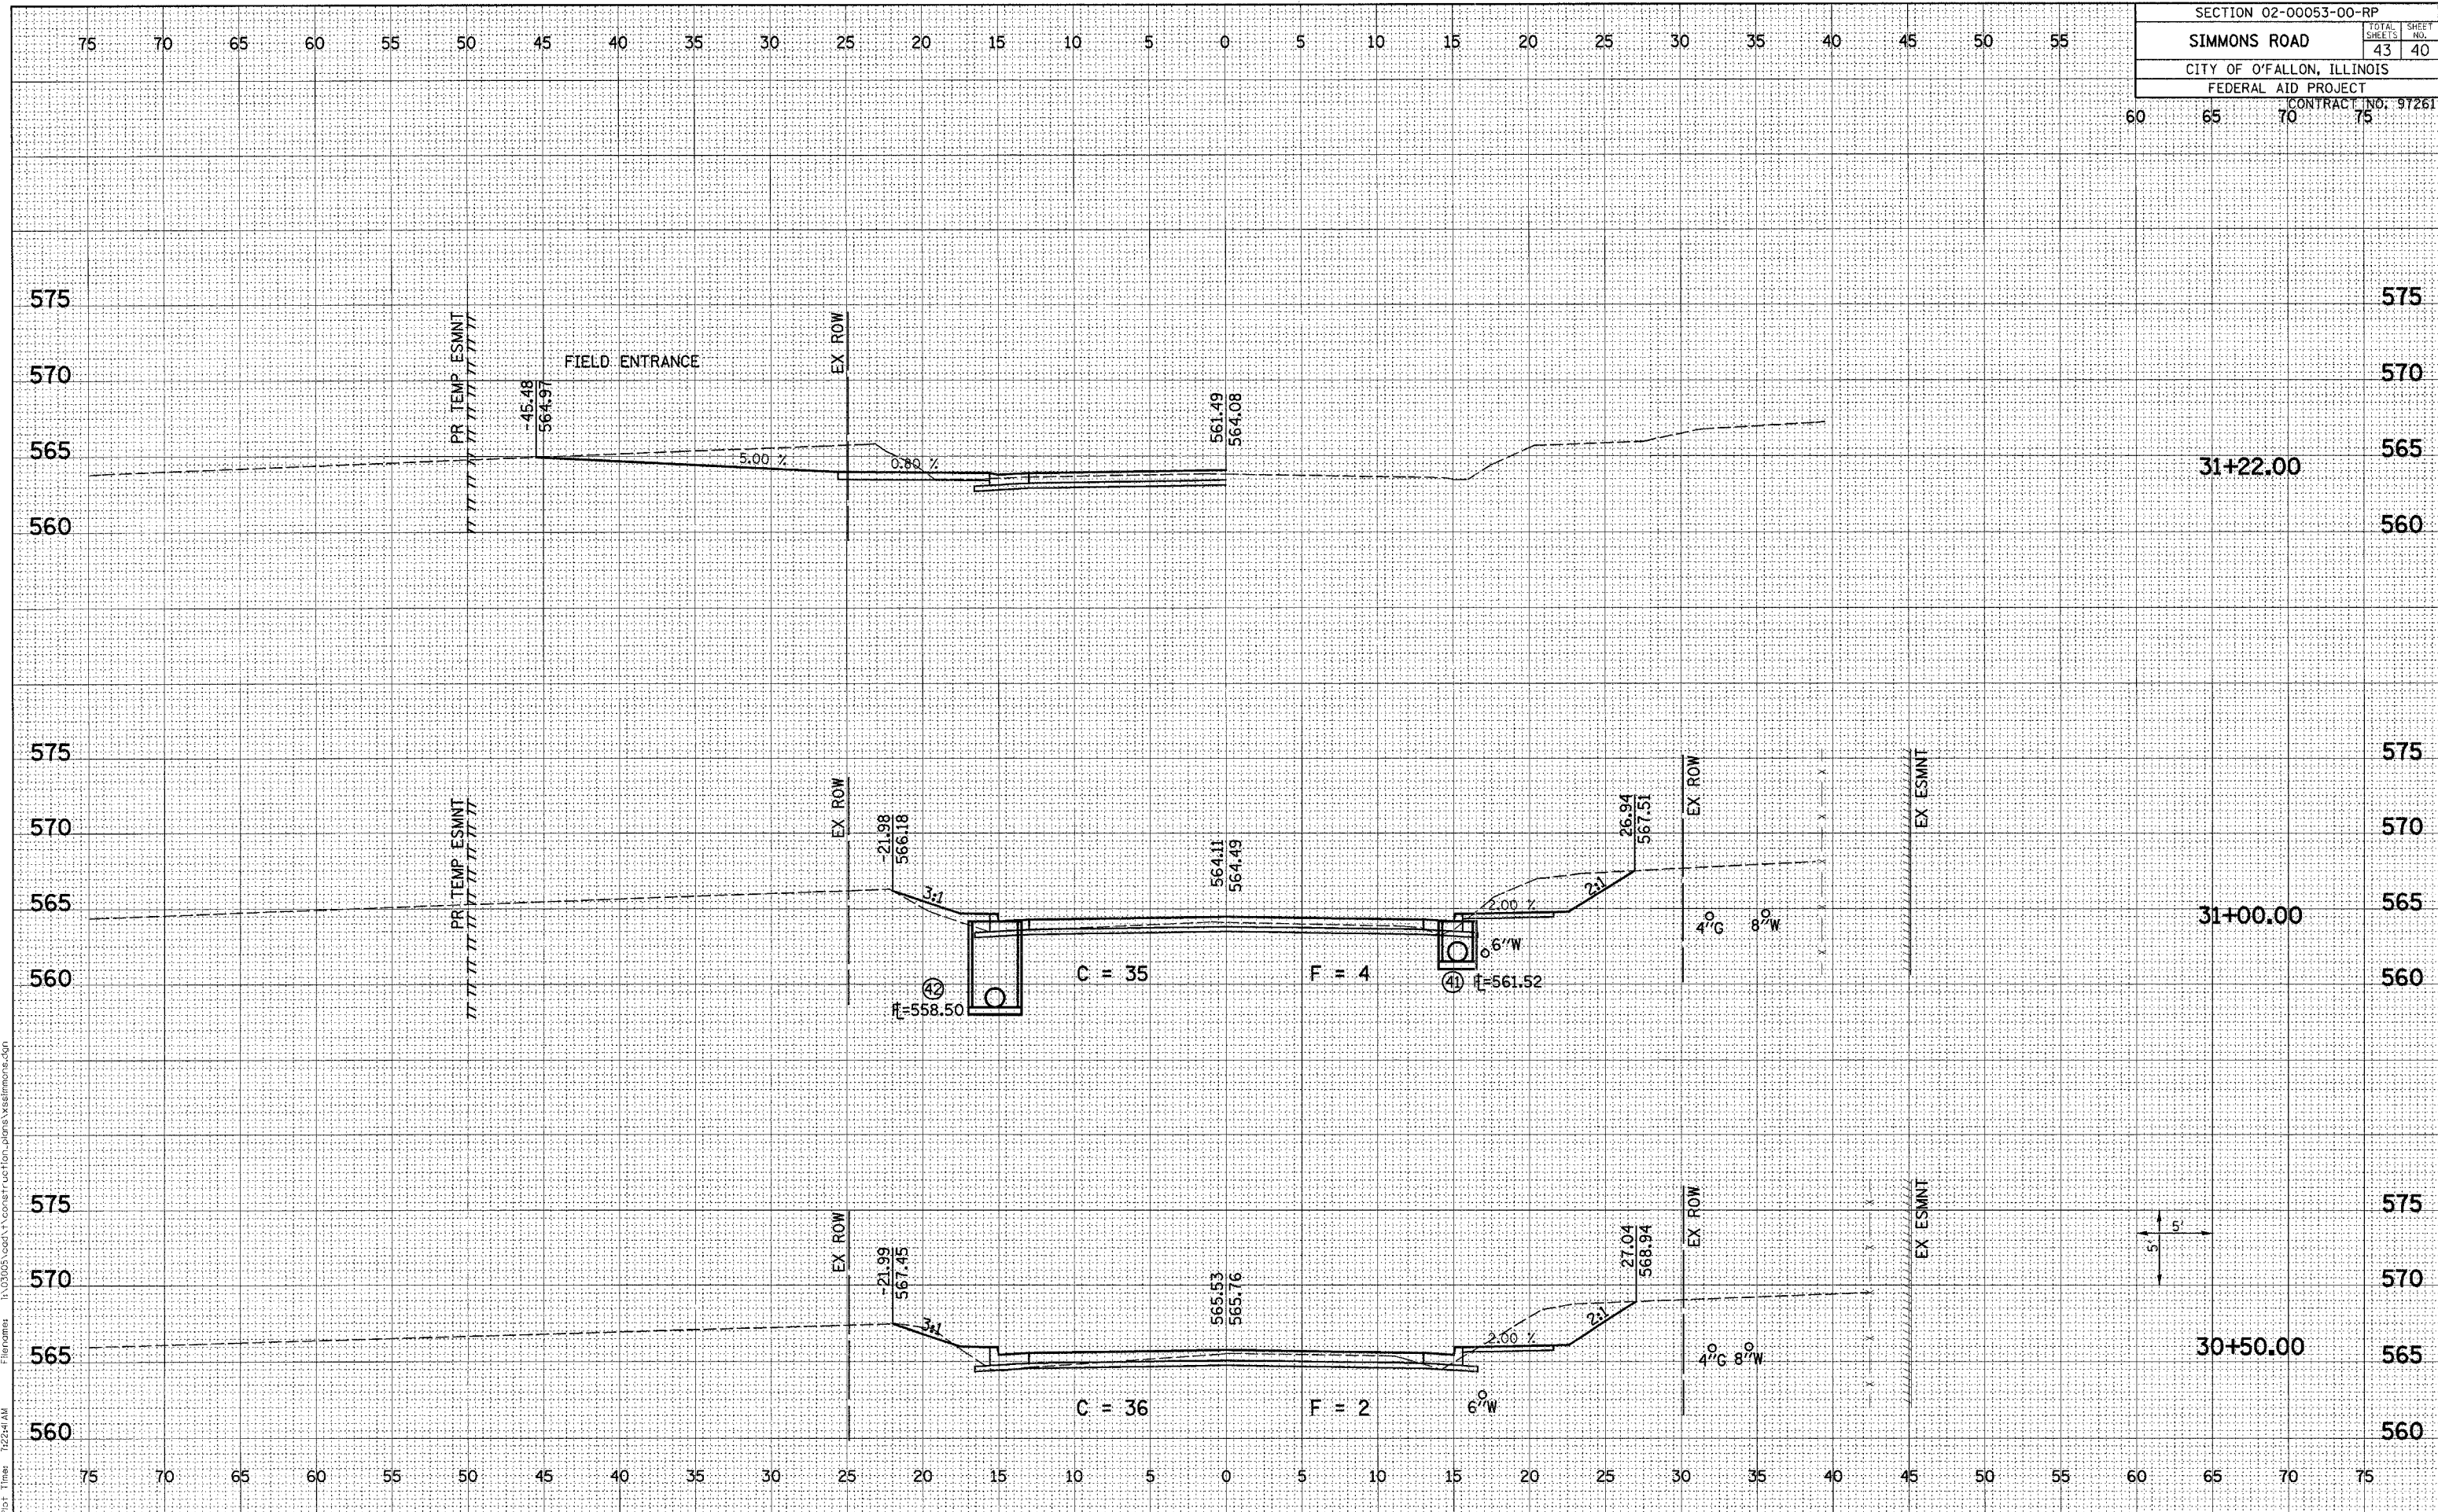

Plot Date: 9/27/2005
 Plot Time: 12:28:11 PM
 Plotted By: siddhant
 Filename: I:\03005\0001\Construction\plans\sssimmons.dgn