


SECTION 02-00053-00-RP		
SIMMONS ROAD	TOTAL SHEETS	SHEET NO.
	43	43
CITY OF O'FALLON, ILLINOIS		
FEDERAL AID PROJECT		
CONTRACT NO. 97261		

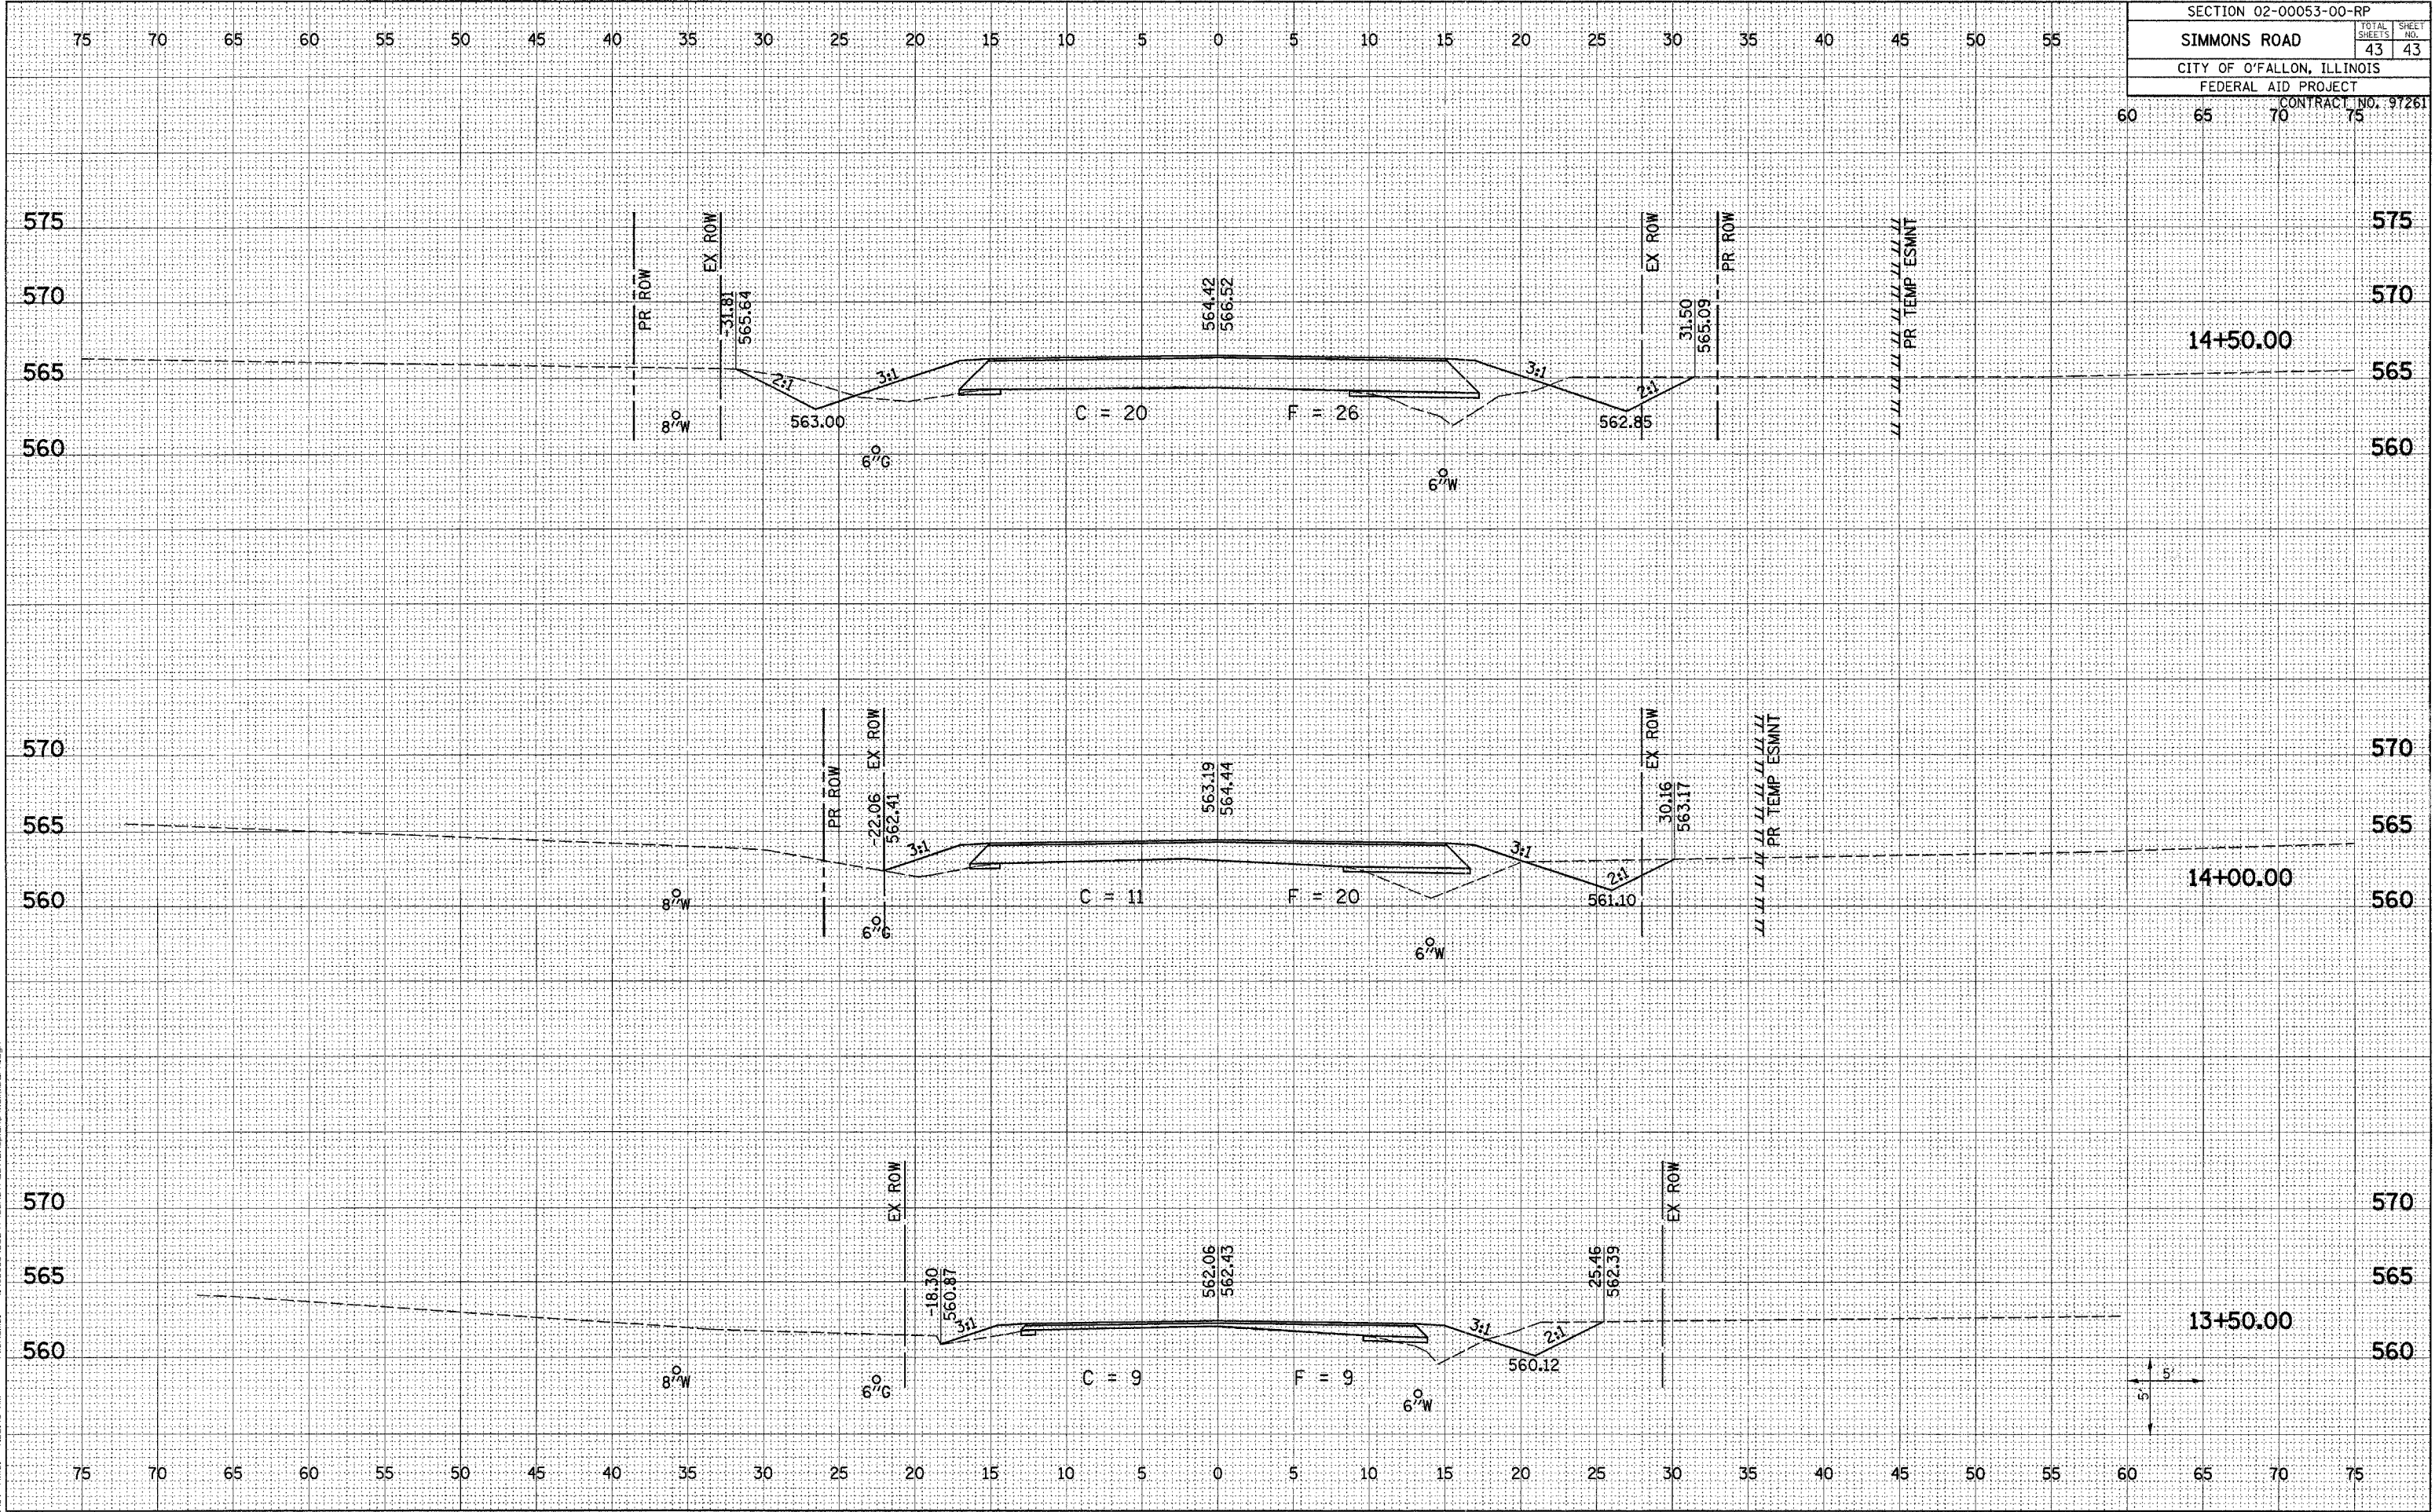

Plot Date: 9/27/2005
 Plot Time: 7:24:43 AM
 Plotted By: edonohue
 File Name: I:\03005\cadd\construction\plans\milsbrun.dgn