


ROUTE NO.	SECTION	COUNTY	TOTAL SHEETS	SHEET NO.
C.H. 5 (SHATTUC RD)	02-00079-00-BR	CLINTON	15	3

CONTRACT NO. 97267

PLAN	SURVEYED	DATE
	BY	
	NOTE BOOK	
	ALIGNMENT CHECKED	
	RT. OF WAY CHECKED	
	NO.	

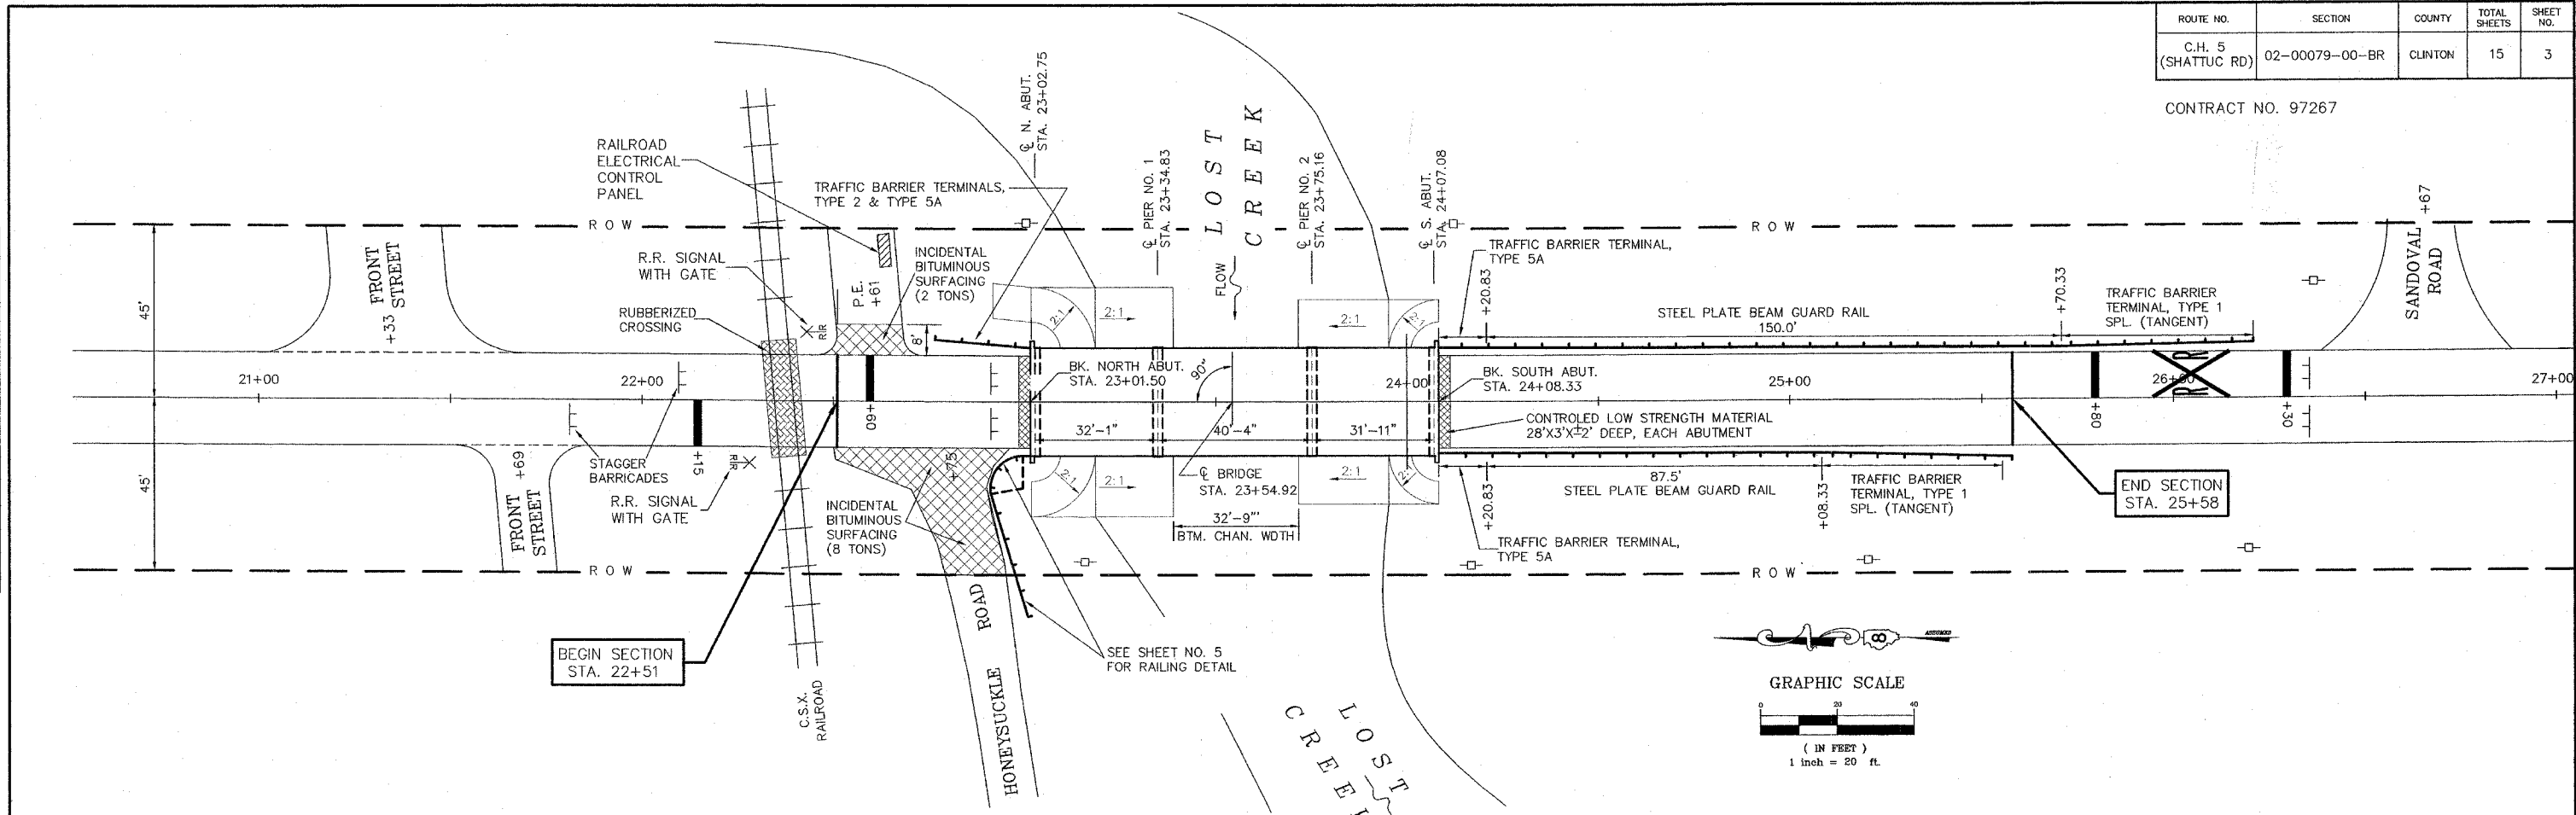

PROFILE	SURVEYED	DATE
	BY	
	NOTE BOOK	
	CROSS CHECKED	
	B.M.'S NOTED	
	STRUCTURE NOTATIONS CHECKED	
	NO.	

