


ROUTE	SECTION	COUNTY	TOTAL SHEETS	SHEET NO.
FAS. 1934	93-00017-01-RS	HARDIN	30	8
PROJECT NO. STPSR-1934 (108)			CONTRACT NO. 99171	

**CURVE DATA**  
 $\Delta = 45^{\circ}14'01''$   $T = 145.555$  m  
 $R = 349.386$  m  $L = 275.831$  m  
 $S.E. = 7.1\%$   $E = 29.107$  m  
 Attain Sta. 2+887.8 - Sta. 2+950.6  
 Remove Sta. 3+191.8 - Sta. 3+254.6

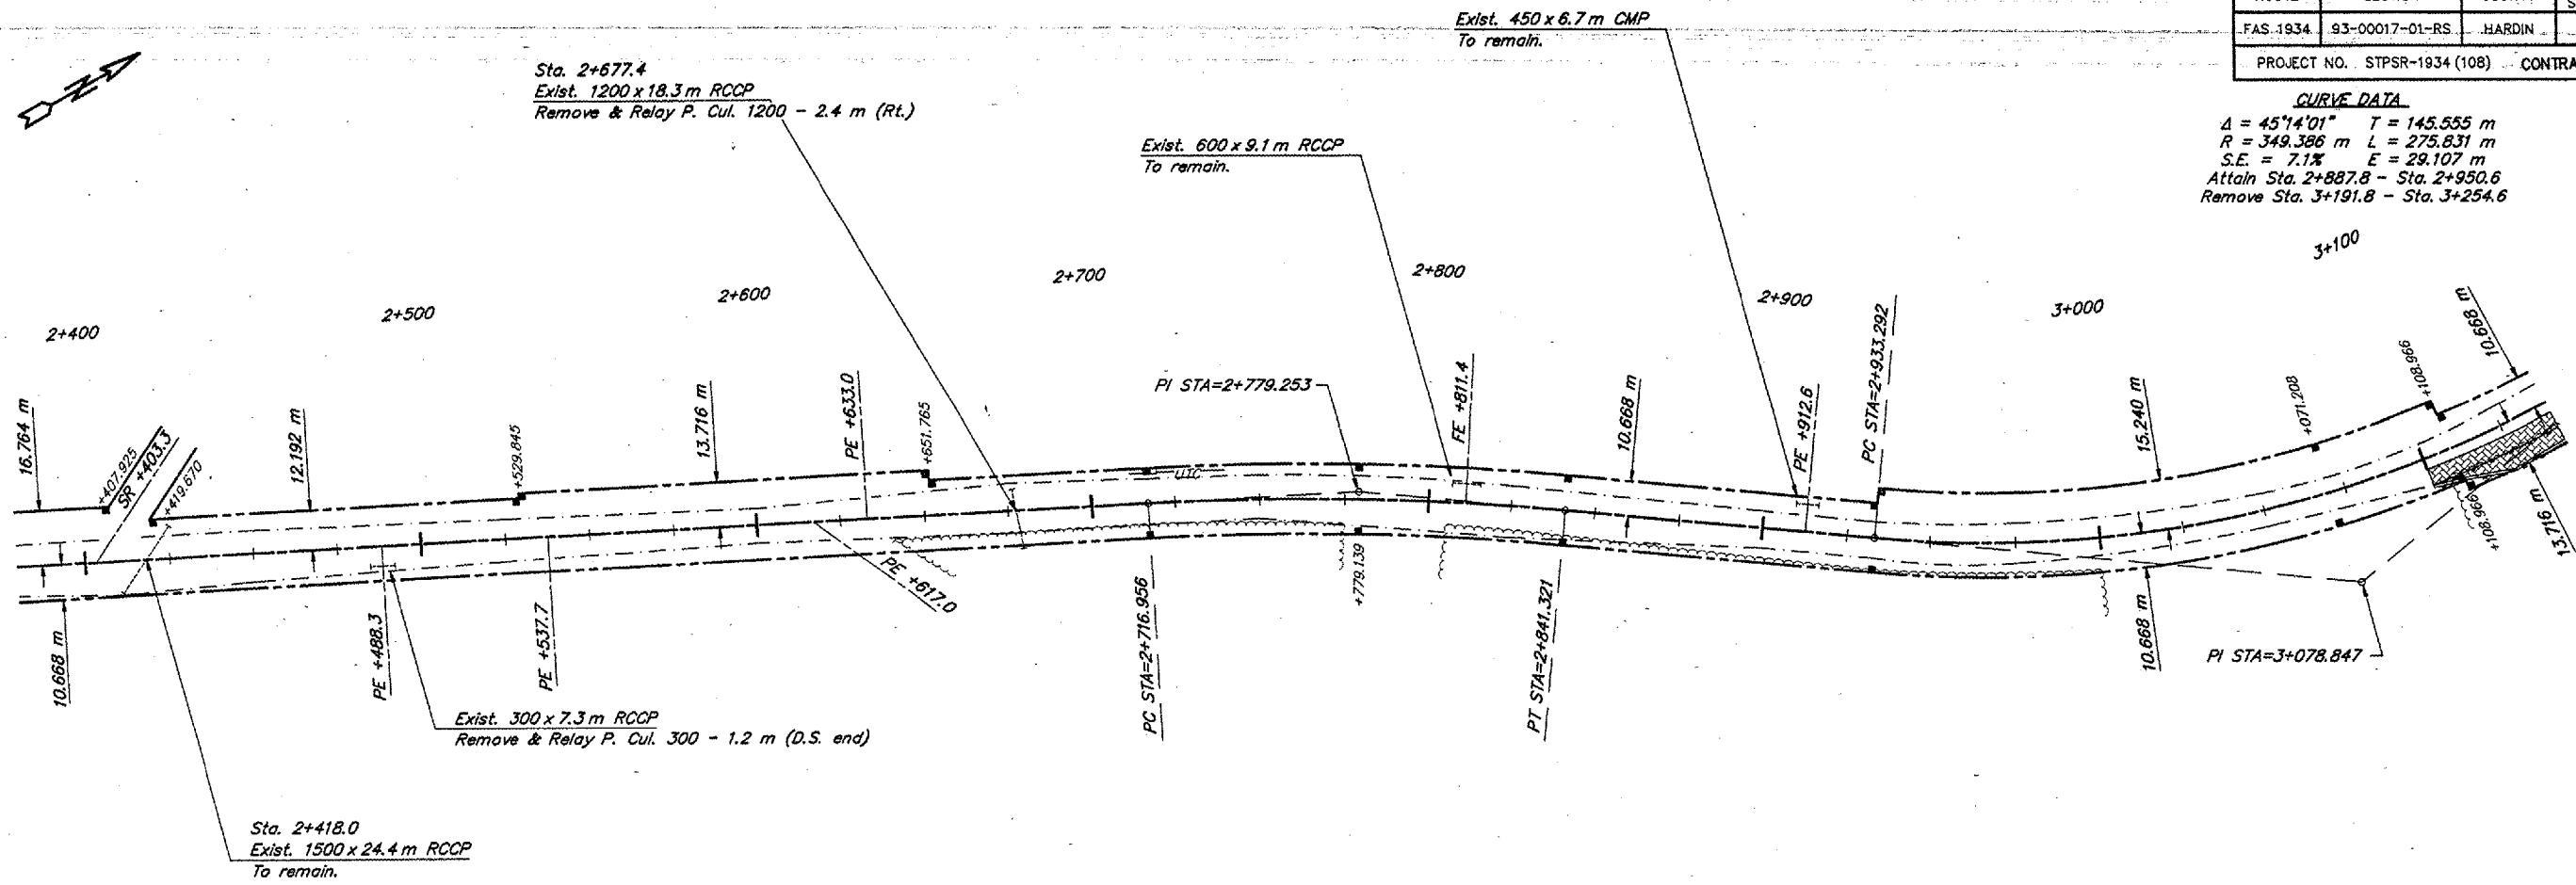

**CURVE DATA**  
 $\Delta = 8^{\circ}30'00''$   $T = 62.297$  m  
 $R = 838.305$  m  $L = 124.365$  m  
 $S.E. = 4.0\%$   $E = 2.312$  m  
 Attain Sta. 2+676.2 - Sta. 2+732.0  
 Remove Sta. 2+826.3 - Sta. 2+882.1

SCALES:  
 1:1000 HOR  
 1:100 VER

475P66C 02/04/03 15:30 RM

