



ROUTE	SECTION	COUNTY	TOTAL SHEETS	SHEET NO.
FAS 1934	93-00017-01-RS	HARDIN	30	9
PROJECT NO. STPSR-1934 (108)			CONTRACT NO. 99171	

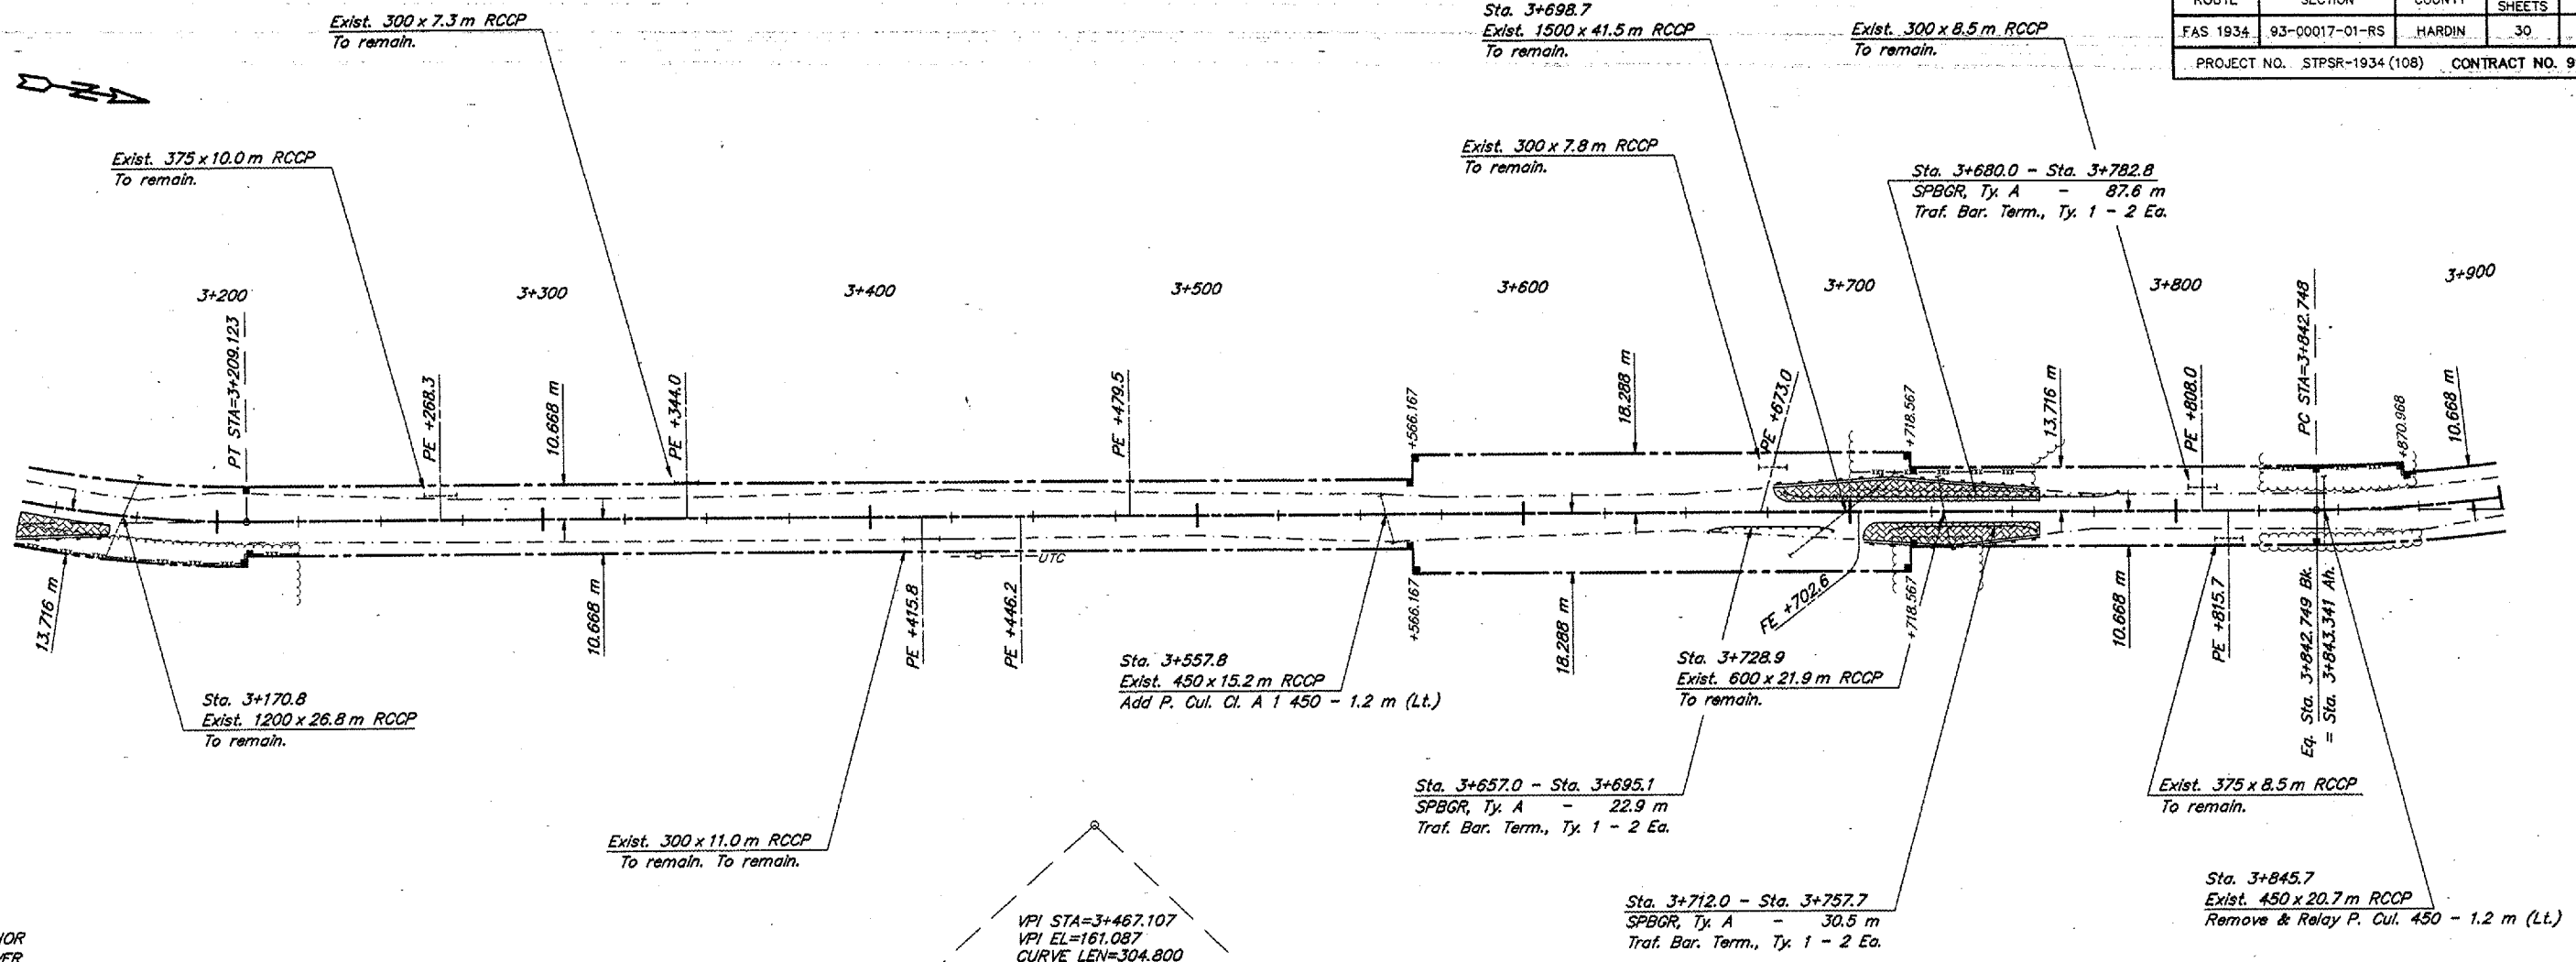

SCALES:
1:1000 HOR
1:100 VER

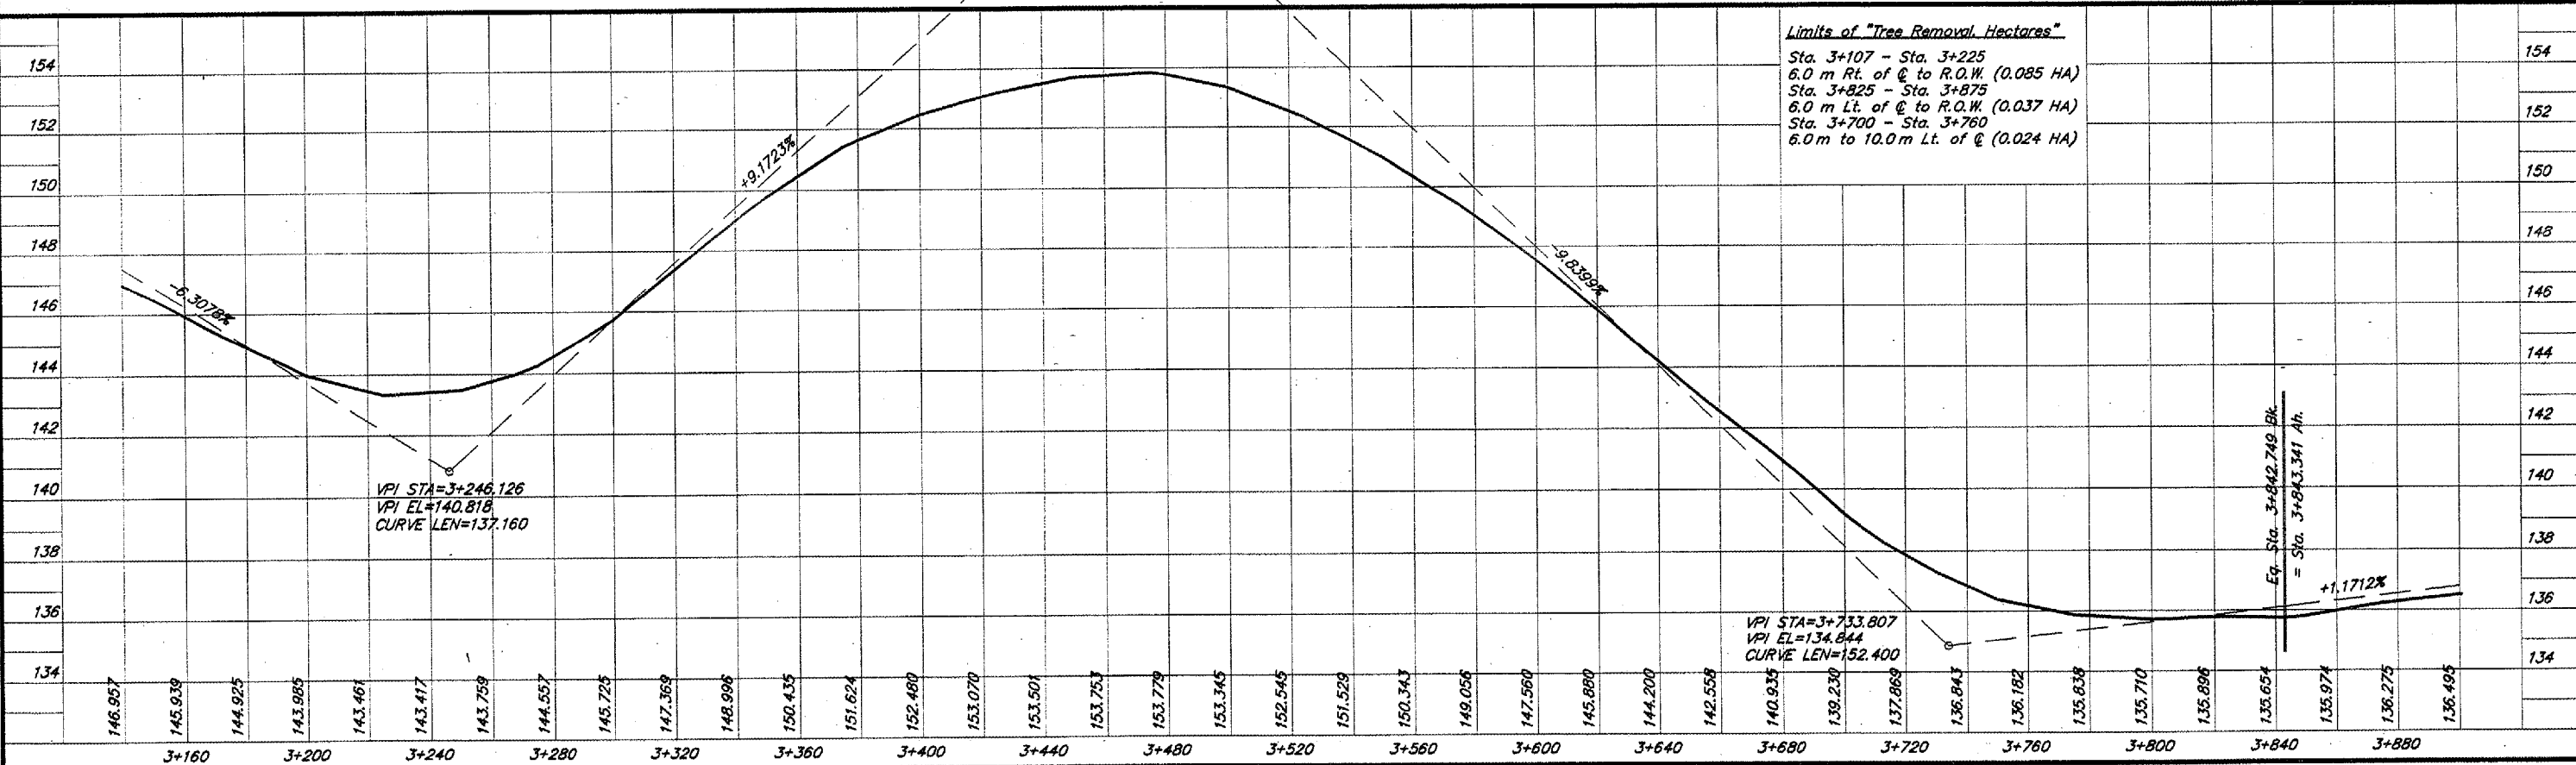

475PP/EC - 02/04/03 1359 RM