
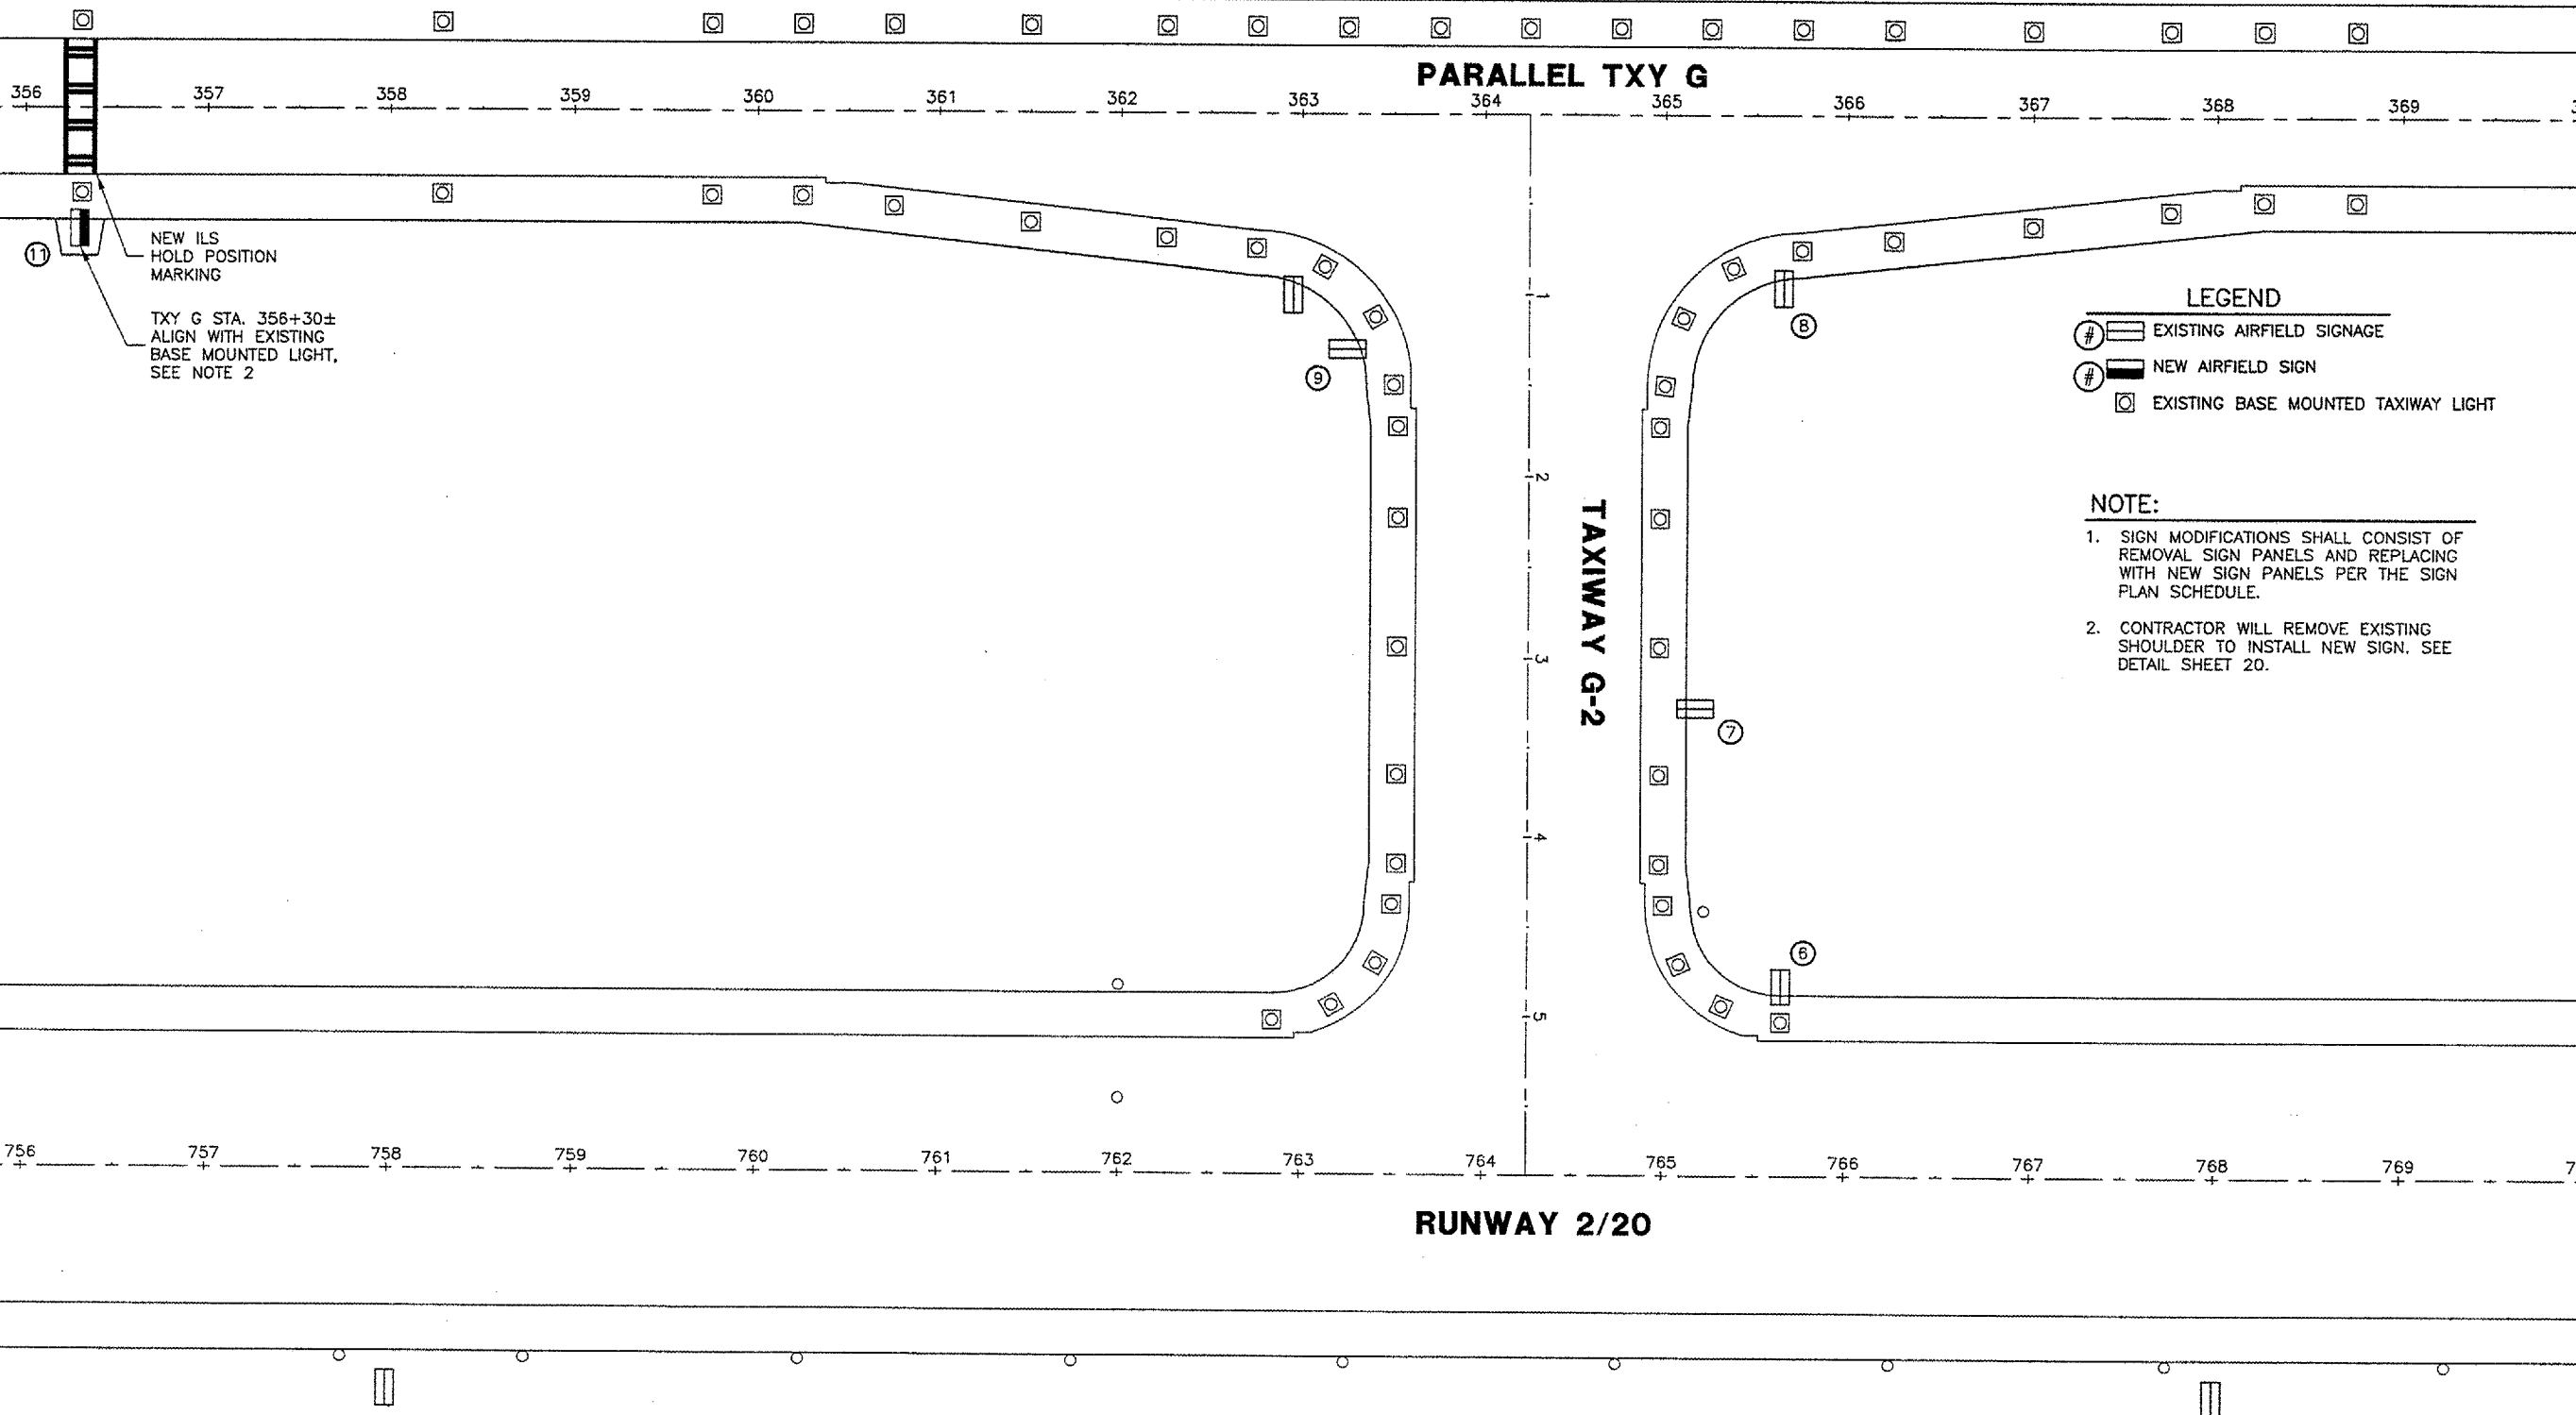


BL059

K:\Bloomington\0508503\Draw\Sheets\
 FILE: 19_SIGNMOD.dwg
 LAYOUT: SIGNMOD
 UPDATE BY: adraughan
 SURVEY BOOK #
 DATE: Fri 1/13/06 10:47am
 XREF DWG: Clntinfo.dwg
 BASE_EXISTELEC.dwg
 BASE_ELEC.dwg
 BASE_EXISTGEO.dwg
 BASE_PROPGE0.dwg
 CL_STA.dwg
 KEY.dwg

REVISIONS		
NUMBER	BY	DATE

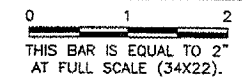

NEW ILS HOLD POSITION MARKING
 TXY G STA. 356+30±
 ALIGN WITH EXISTING
 BASE MOUNTED LIGHT,
 SEE NOTE 2

- LEGEND**
- # [Symbol] EXISTING AIRFIELD SIGNAGE
 - # [Symbol] NEW AIRFIELD SIGN
 - [Symbol] EXISTING BASE MOUNTED TAXIWAY LIGHT

- NOTE:**
1. SIGN MODIFICATIONS SHALL CONSIST OF REMOVAL SIGN PANELS AND REPLACING WITH NEW SIGN PANELS PER THE SIGN PLAN SCHEDULE.
 2. CONTRACTOR WILL REMOVE EXISTING SHOULDER TO INSTALL NEW SIGN. SEE DETAIL SHEET 20.

BLOOMINGTON-NORMAL AIRPORT AUTHORITY
CENTRAL ILLINOIS REGIONAL AIRPORT
BLOOMINGTON, ILLINOIS
CONSTRUCT TAXIWAY G-1
SIGN MODIFICATIONS FOR TAXIWAY G-2

Copyright CMT, Inc.
CMT
 CRAWFORD, MURPHY & TILLY, INC.
 CONSULTING ENGINEERS
 License No. 184-000613

DESIGN BY:	JEF
DRAWN BY:	DPA
CHECKED BY:	RLV
APPROVED BY:	JEF
DATE:	1/13/2006
JOB No:	05085-0300
ILLINOIS PROJECT	BMI-3452
A.I.P. PROJECT	3-17-0006-XX
SHEET	19 OF 33 SHEETS