

MANAGE FILES: Scoringo.LIT


CA001

K:\Springfield\0403510\Draw\Sheets\1105\FILE: 13_StakePlan.dwg
 LAYOUT: Layout1
 UPDATE BY: cgroh
 SURVEY BOOK #
 DATE: Fri 1/27/06 1:44pm
 XREF DWG: C:\info.dwg
 Utls98.dwg
 SEQuadBase.DWG
 CapitalBase.dwg



REVISIONS


NUMBER	BY	DATE

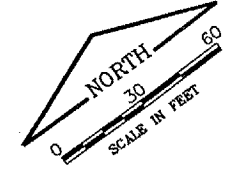0 1 2
 THIS BAR IS EQUAL TO 2"
 AT FULL SCALE (34X22).



LEGEND

-  NEW PAVEMENT ELEVATION
-  EXISTING PAVEMENT ELEVATION

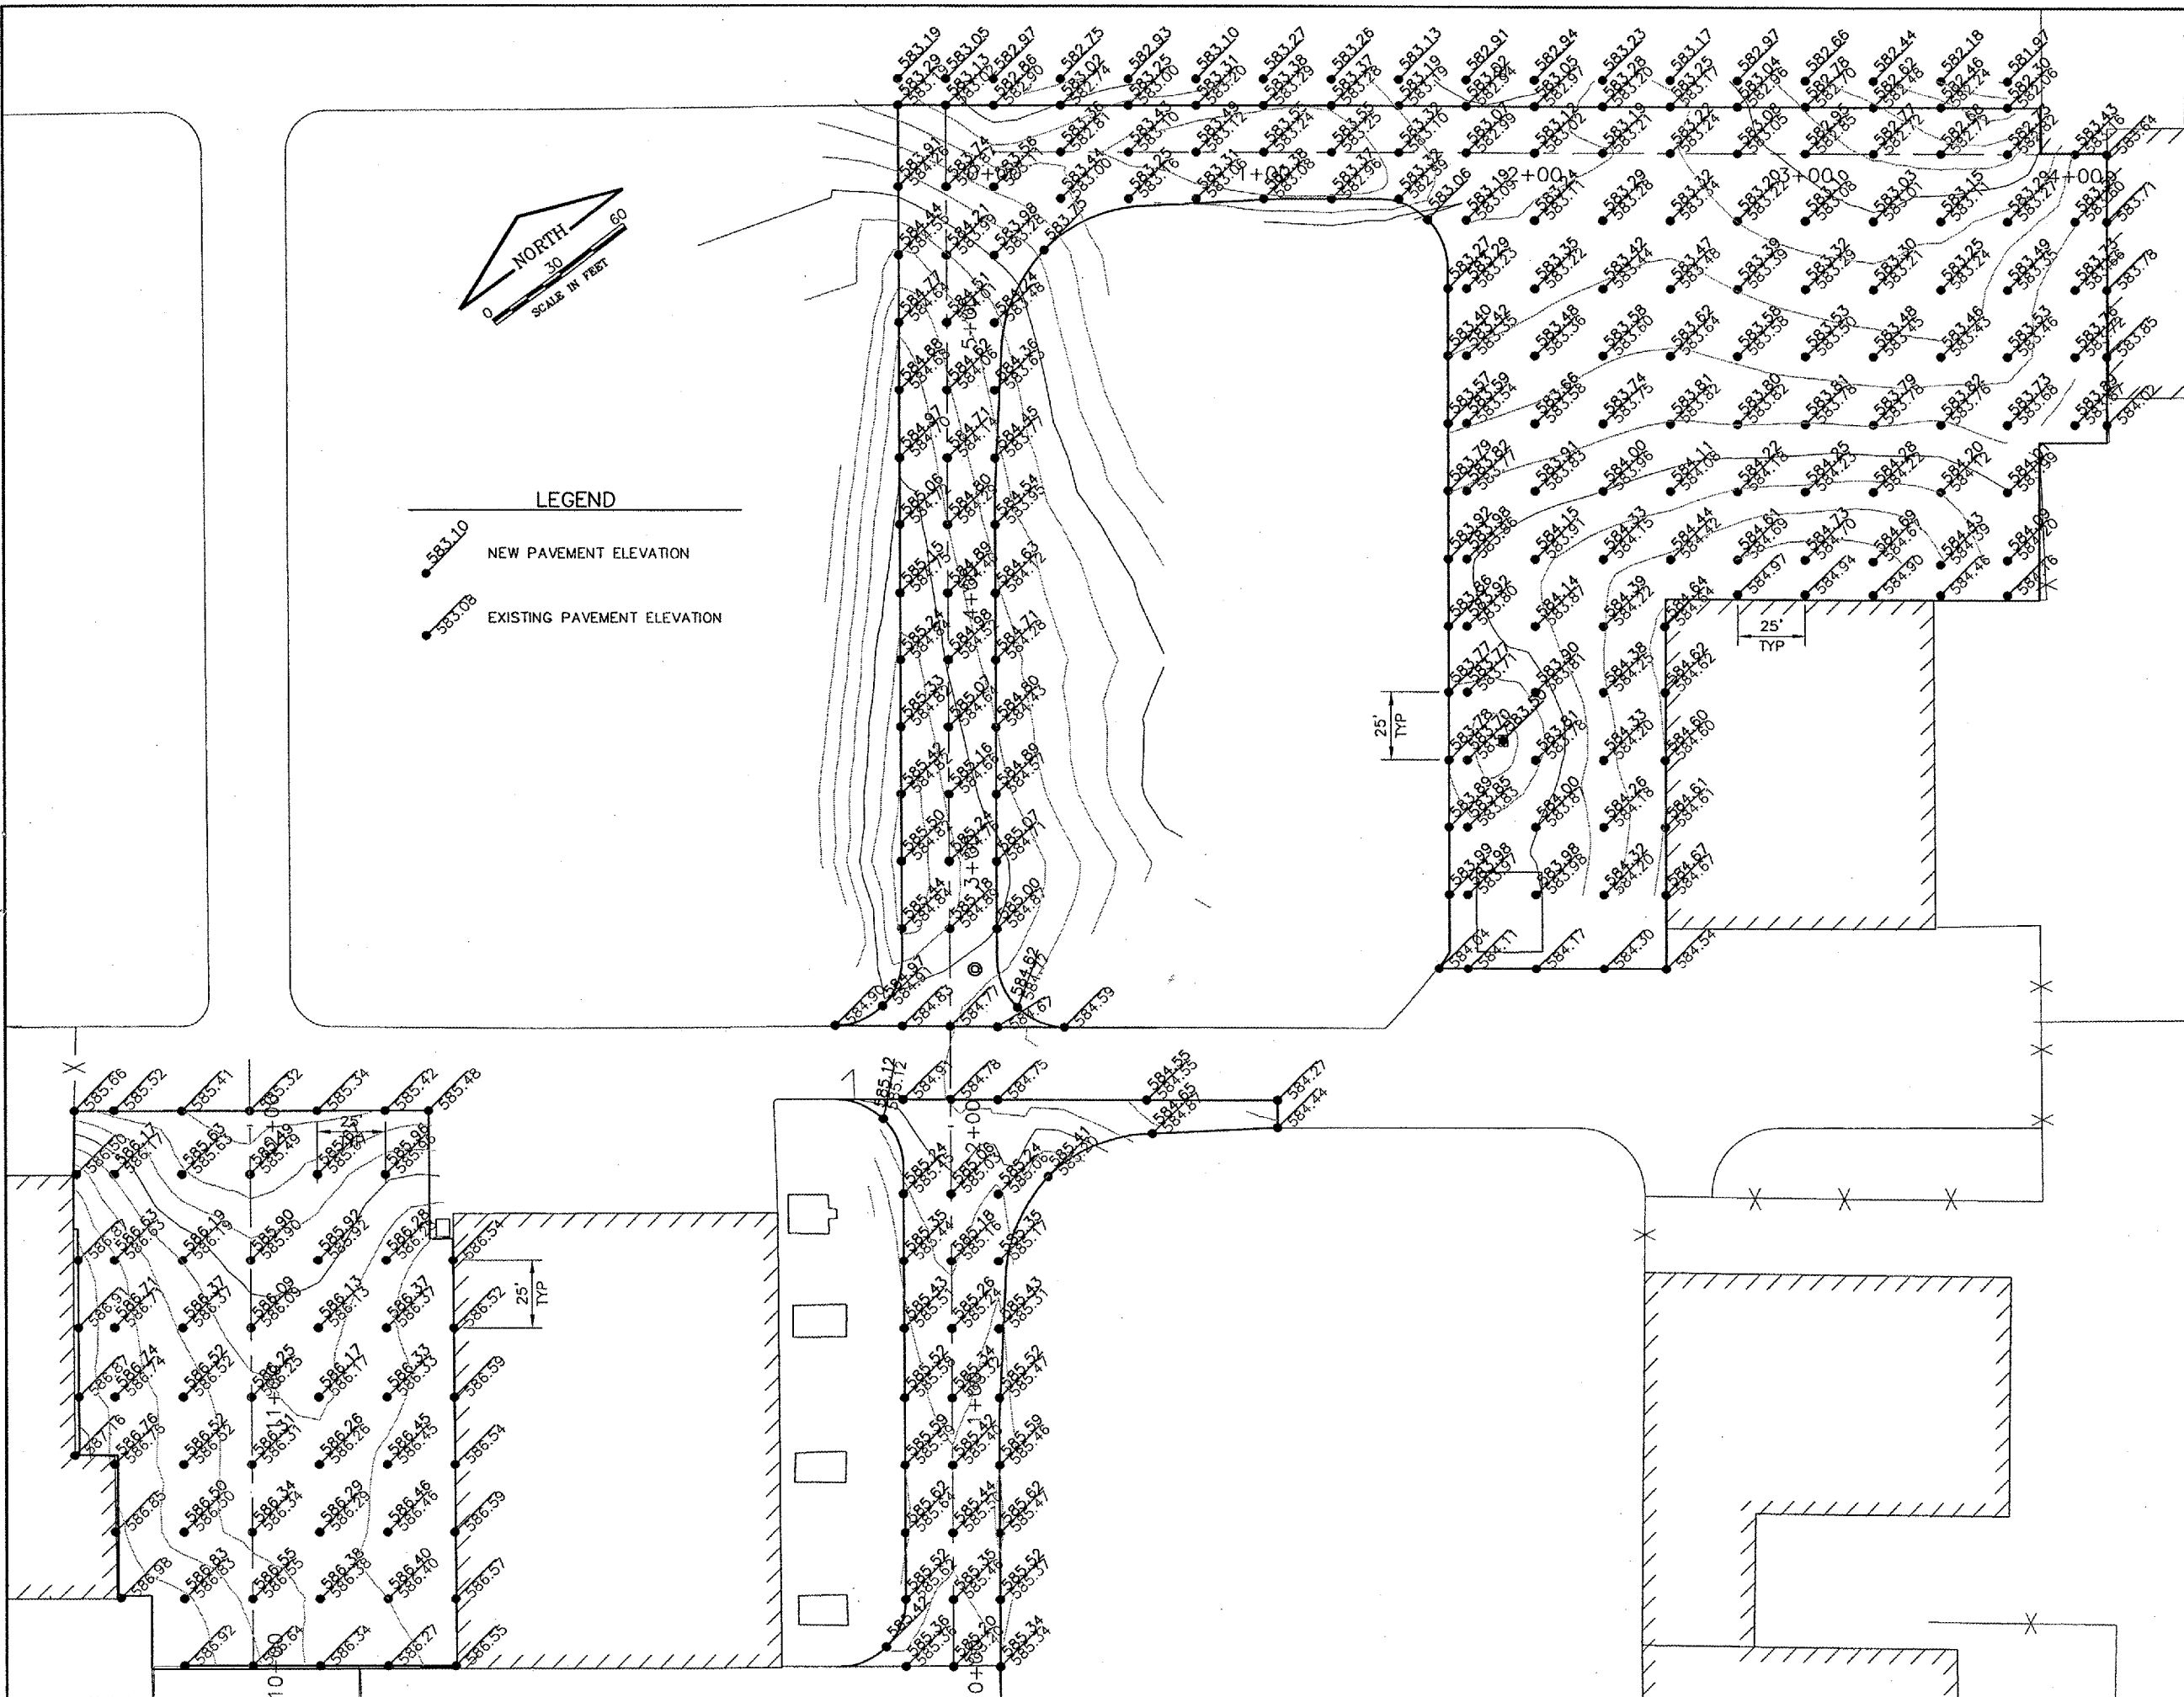

SPRINGFIELD AIRPORT AUTHORITY
 ABRAHAM LINCOLN CAPITAL AIRPORT
 SPRINGFIELD, ILLINOIS

REHABILITATE SOUTHEAST QUADRANT HANGAR PAVEMENTS
 STAKING PLAN

© Copyright, CMT, Inc.
CMT
 CRAWFORD, MURPHY & TILLY, INC.
 CONSULTING ENGINEERS
 License No. 184-000613

DESIGN BY: CBC
 DRAWN BY: CMT
 CHECKED BY: *CBL*
 APPROVED BY: *RW*
 DATE: 01/27/2006
 JOB No: 04035-10-00

ILLINOIS PROJECT SPI-3346