



NOTES

1. AT ALL EMBANKMENT FILL LOCATIONS, INCLUDING BUT NOT LIMITED TO UNDER PROPOSED AND FUTURE PAVEMENTS AND HANGARS, FILL SHALL BE COMPACTED TO 95% MODIFIED PROCTOR.






DU071

K:\dupage\0425704-Apron_PhA\Draw\Sheets\FILE: apron-typsec.dwg
 LAYOUT: Layout1
 UPDATE BY: mamejkal
 SURVEY BOOK #
 DATE: Wed 1/18/06 11:48am
 XREF DWG: tbintl.dwg
 apronbase.dwg
 tb.dwg
 p-topo.dwg

REVISIONS		
NUMBER	BY	DATE

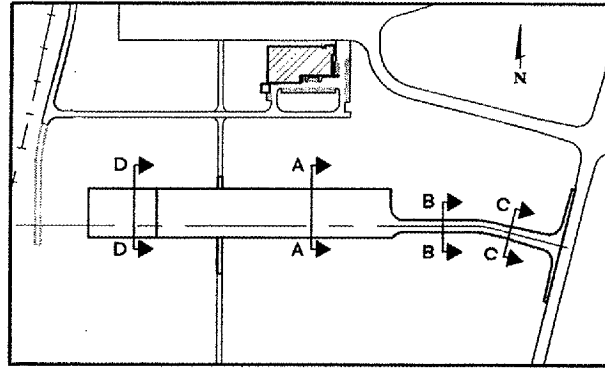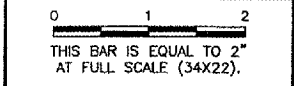

KEY MAP

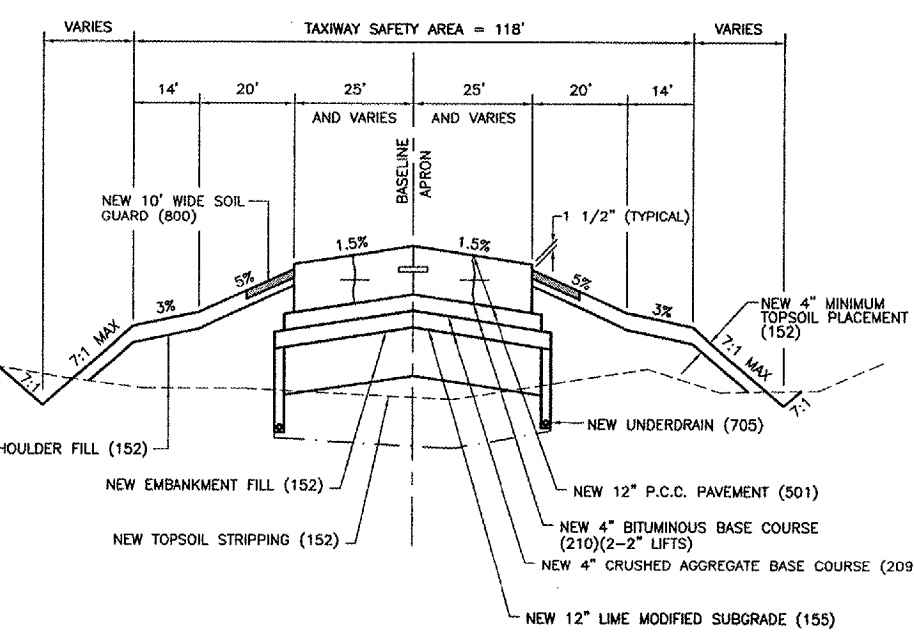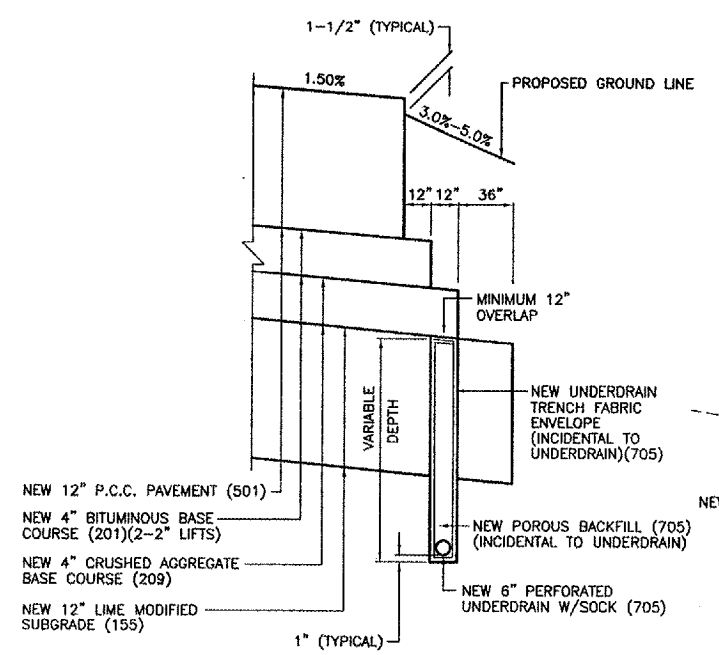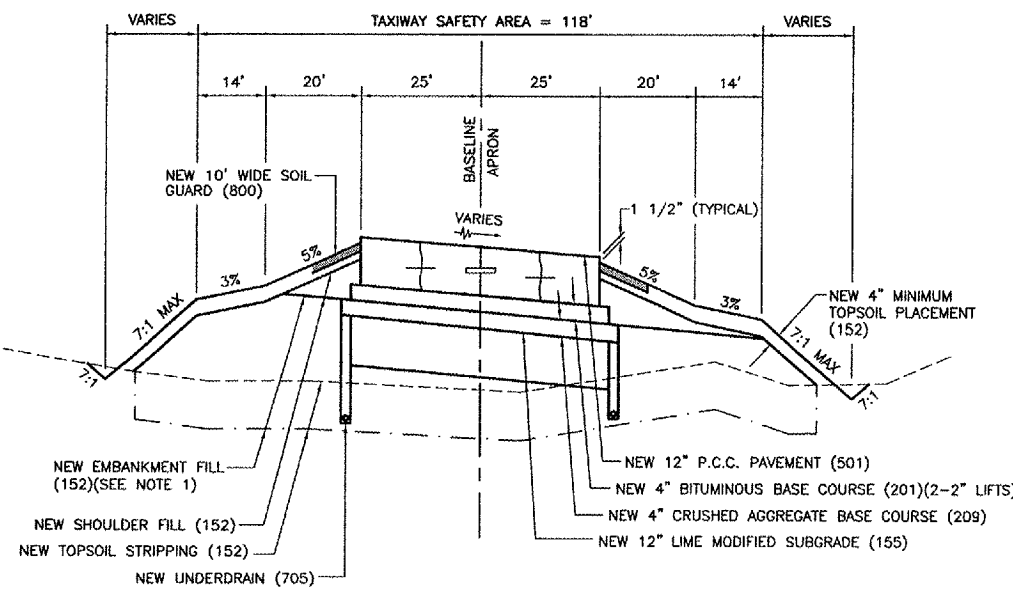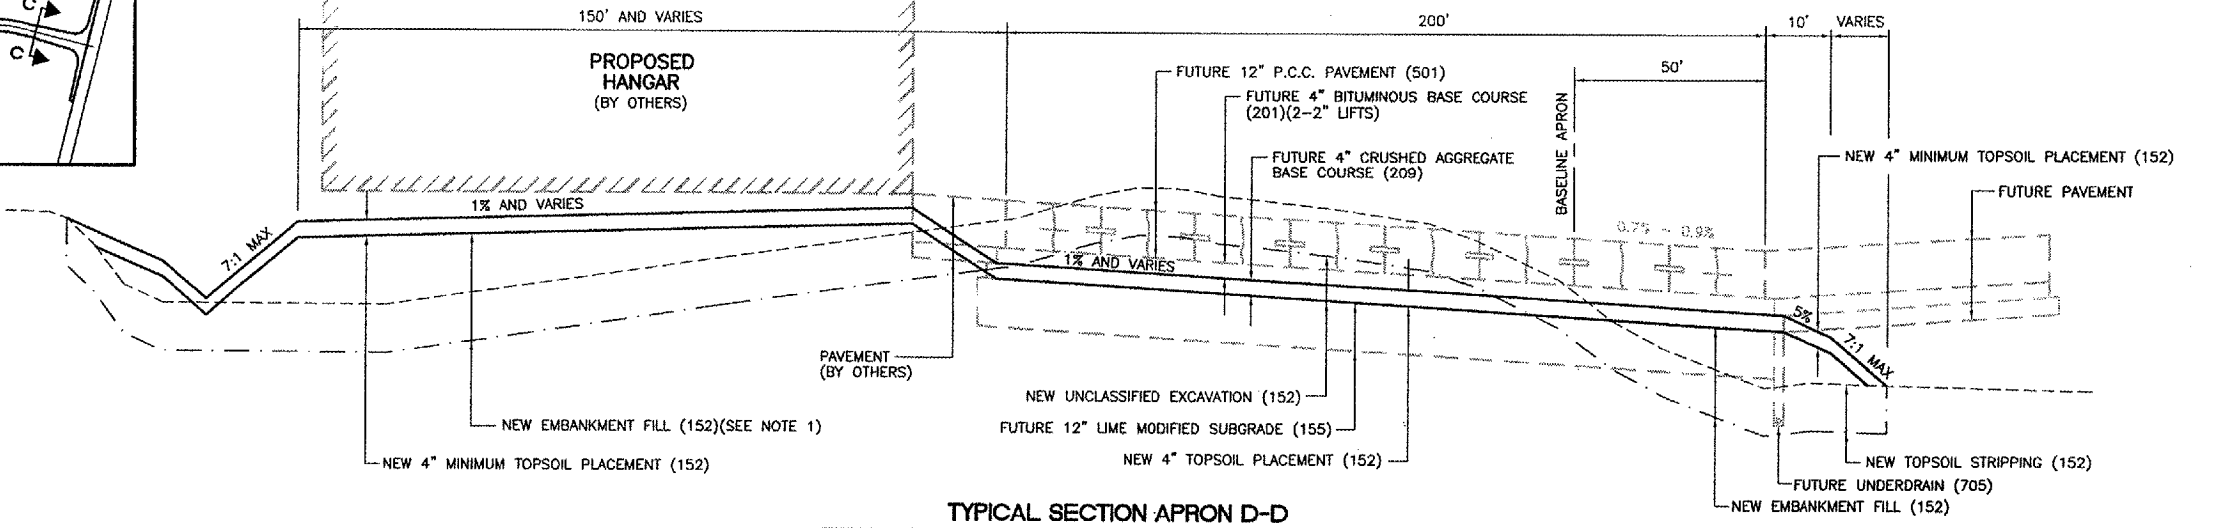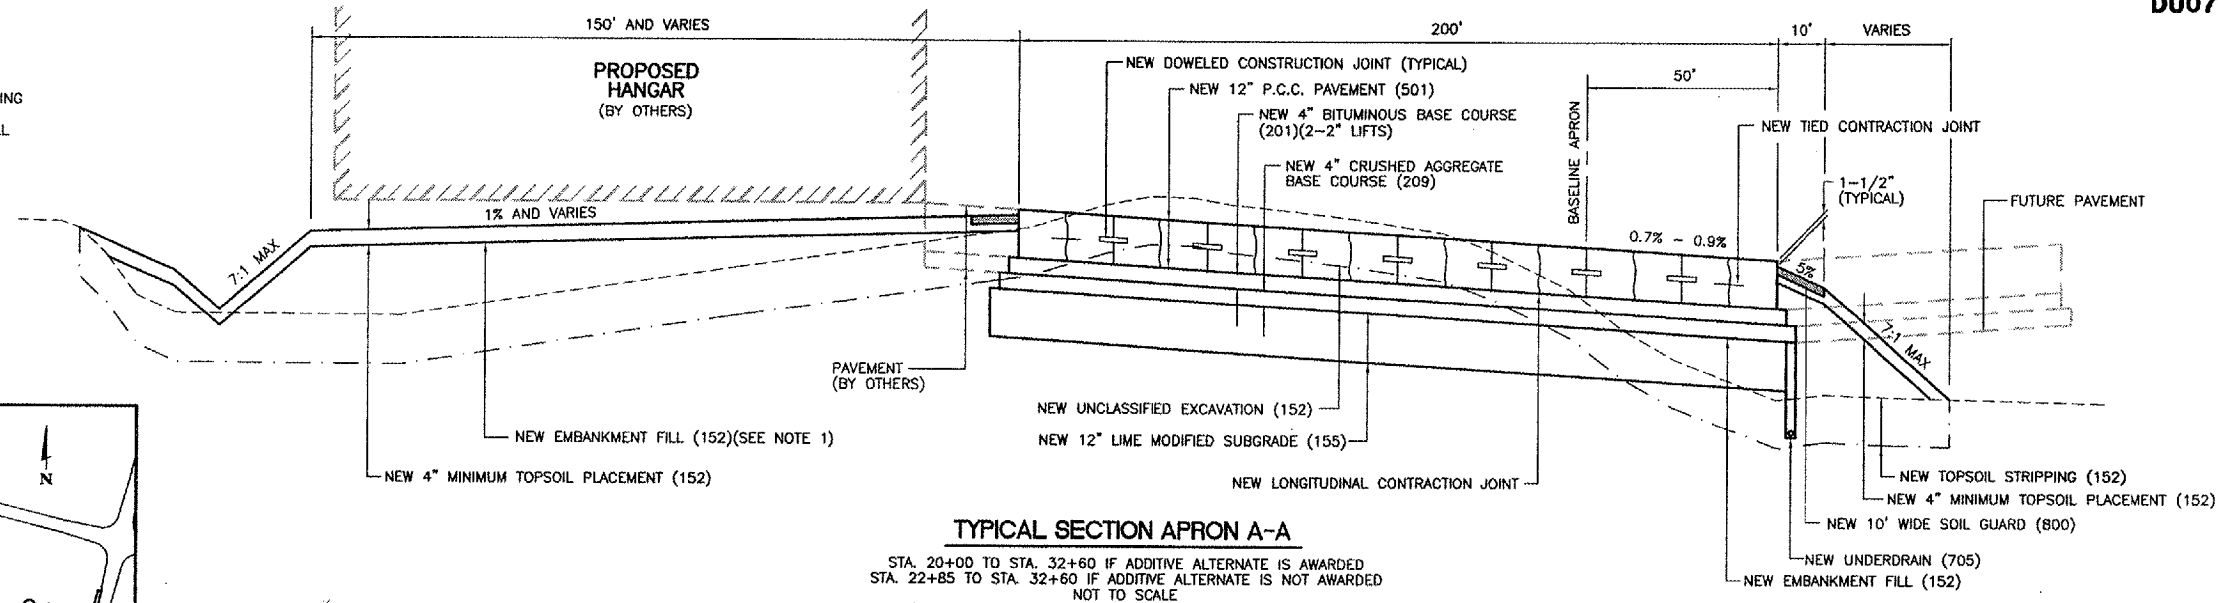

DUPAGE AIRPORT
WEST CHICAGO, ILLINOIS
SOUTH FLIGHT CENTER APRON - PHASE 4
TYPICAL SECTIONS

© Copyright CMT, Inc.

CMT
 CRAWFORD, MURPHY & TILLY, INC.
 CONSULTING ENGINEERS
 License No. 184-000613

DPA
 DuPage Airport

DESIGN BY:	MJS/JRL
DRAWN BY:	JRO
CHECKED BY:	MJS / DKP
APPROVED BY:	MJS
DATE:	01/13/06
JOB No:	04257-04-00-00
A.I.P. PROJECT:	3-17-0017-818
ILLINOIS PROJECT:	DPA-3391
SHEET	8 OF 36 SHEETS