

DU071

K:\Dupage\0425704-Apron\_PH4\Draw\Sheets\
FILE: apron-tower2.dwg
LAYOUT: Layout1
UPDATE BY: msmejkal
SURVEY BOOK #
DATE: Wed 1/18/06 1:05pm
XREF DWG: tbcint.dwg
tb.dwg

DC COM
24V

REVISIONS

Table with 3 columns: NUMBER, BY, DATE


0 1 2
THIS BAR IS EQUAL TO 2"
AT FULL SCALE (34X22).

DUPAGE AIRPORT
WEST CHICAGO, ILLINOIS
SOUTH FLIGHT CENTER APRON - PHASE 4
TOWER CONTROL DETAILS SHEET 2

Copyright CMT, Inc.
CMT
CRAWFORD, MURPHY & TILLY, INC.
CONSULTING ENGINEERS
License No. 184-000613




DESIGN BY: AB
DRAWN BY: JRO
CHECKED BY: AB
APPROVED BY: AB
DATE: 01/13/06
JOB No: 04257-04-00-00
A.I.P. PROJECT: 3-17-0017-818
ILLINOIS PROJECT: DPA-3391

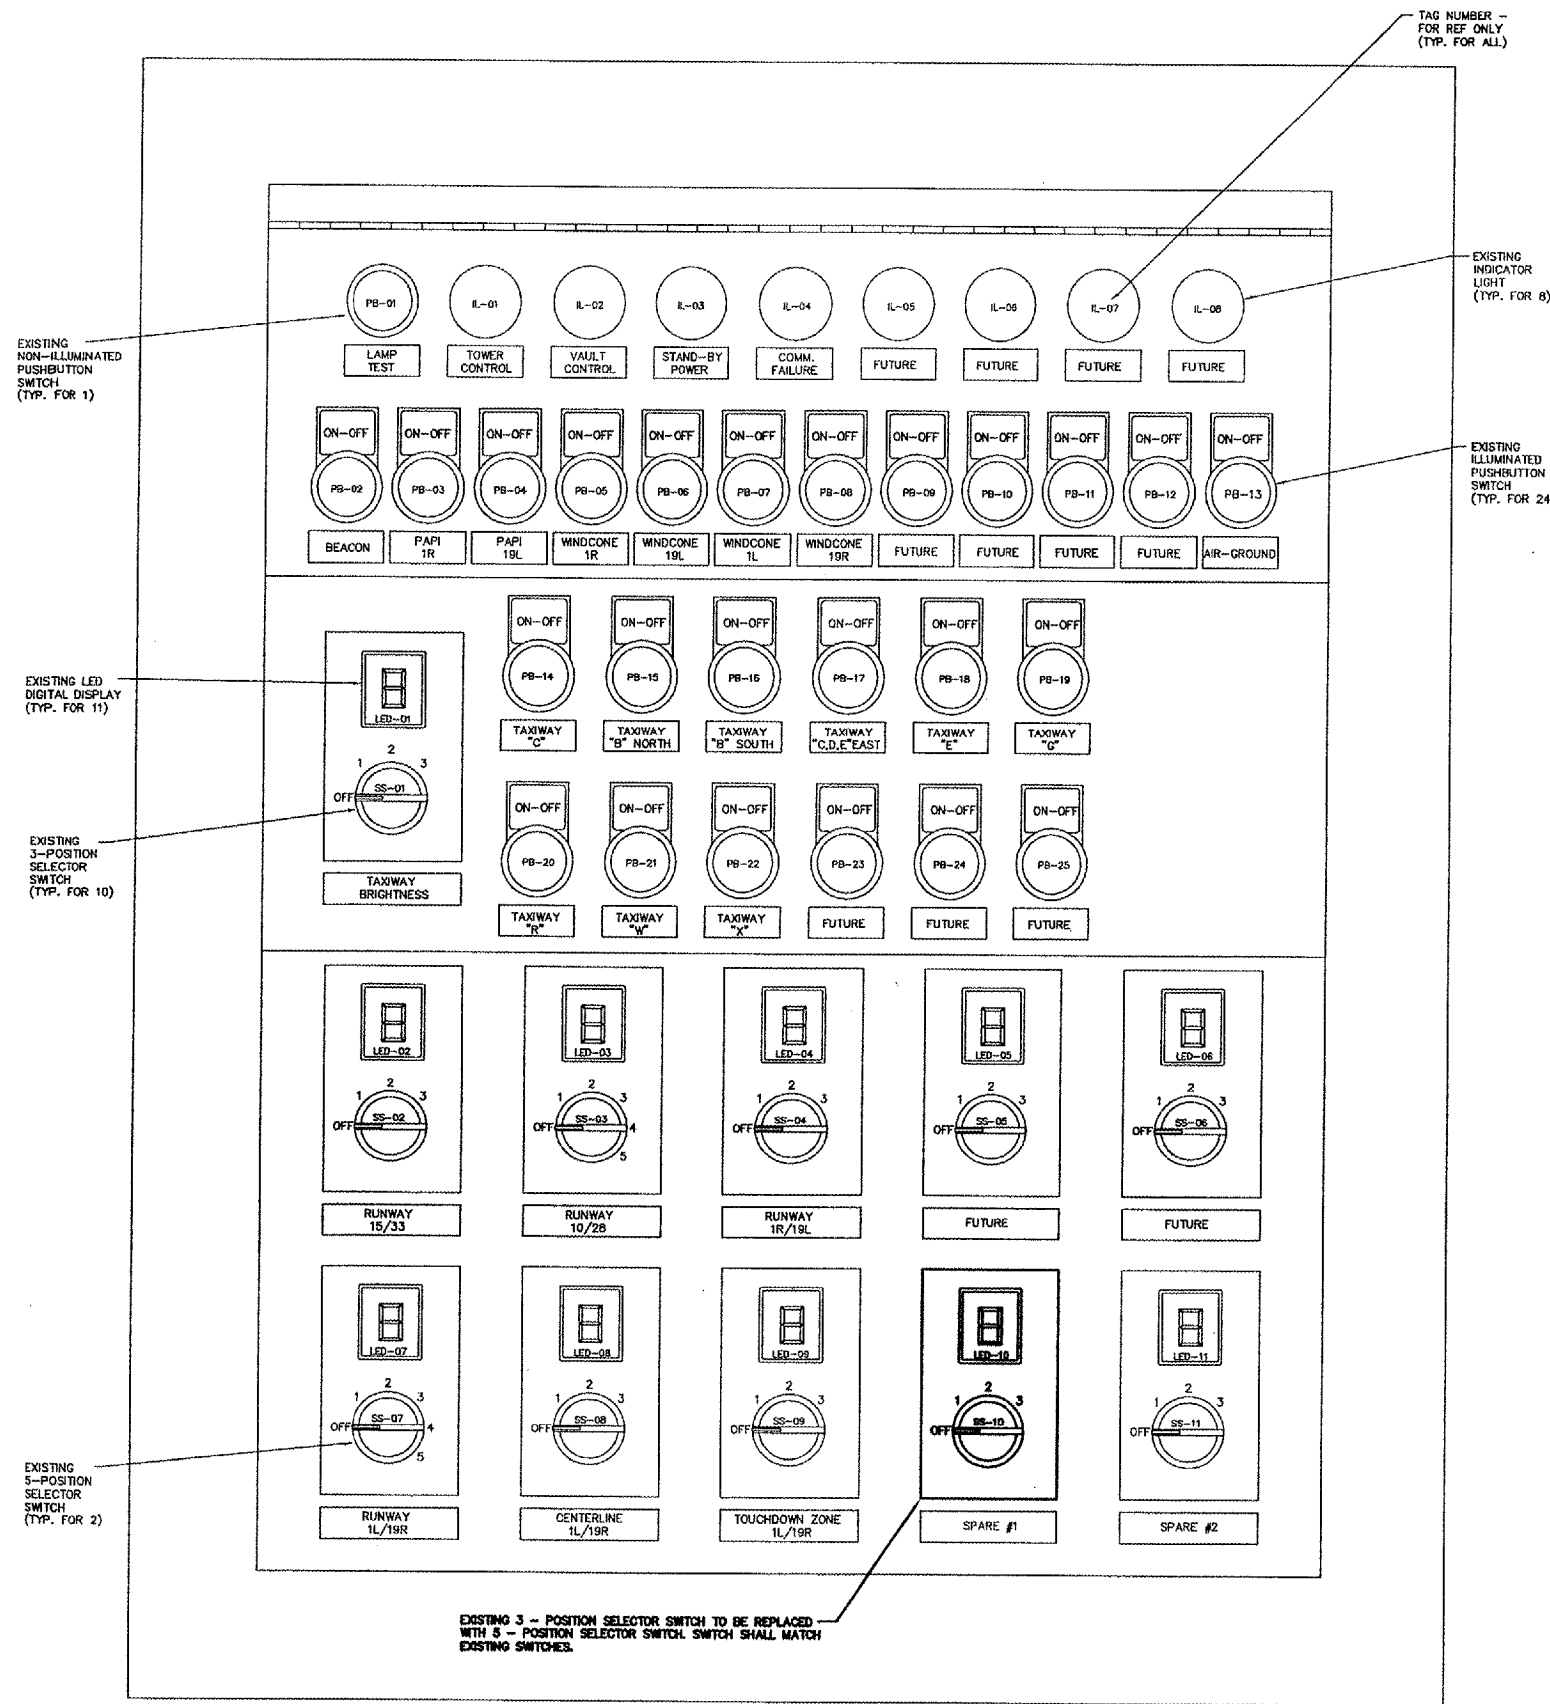

PROPOSED L-821 PANEL MODIFICATIONS
N.T.S.

- NOTES:
1. ALL PROPOSED WORK OR ITEMS BEING MODIFIED ARE SHOWN IN BOLD. ALL OTHER ITEMS SHOWN ARE FOR INFORMATIONAL PURPOSES ONLY.

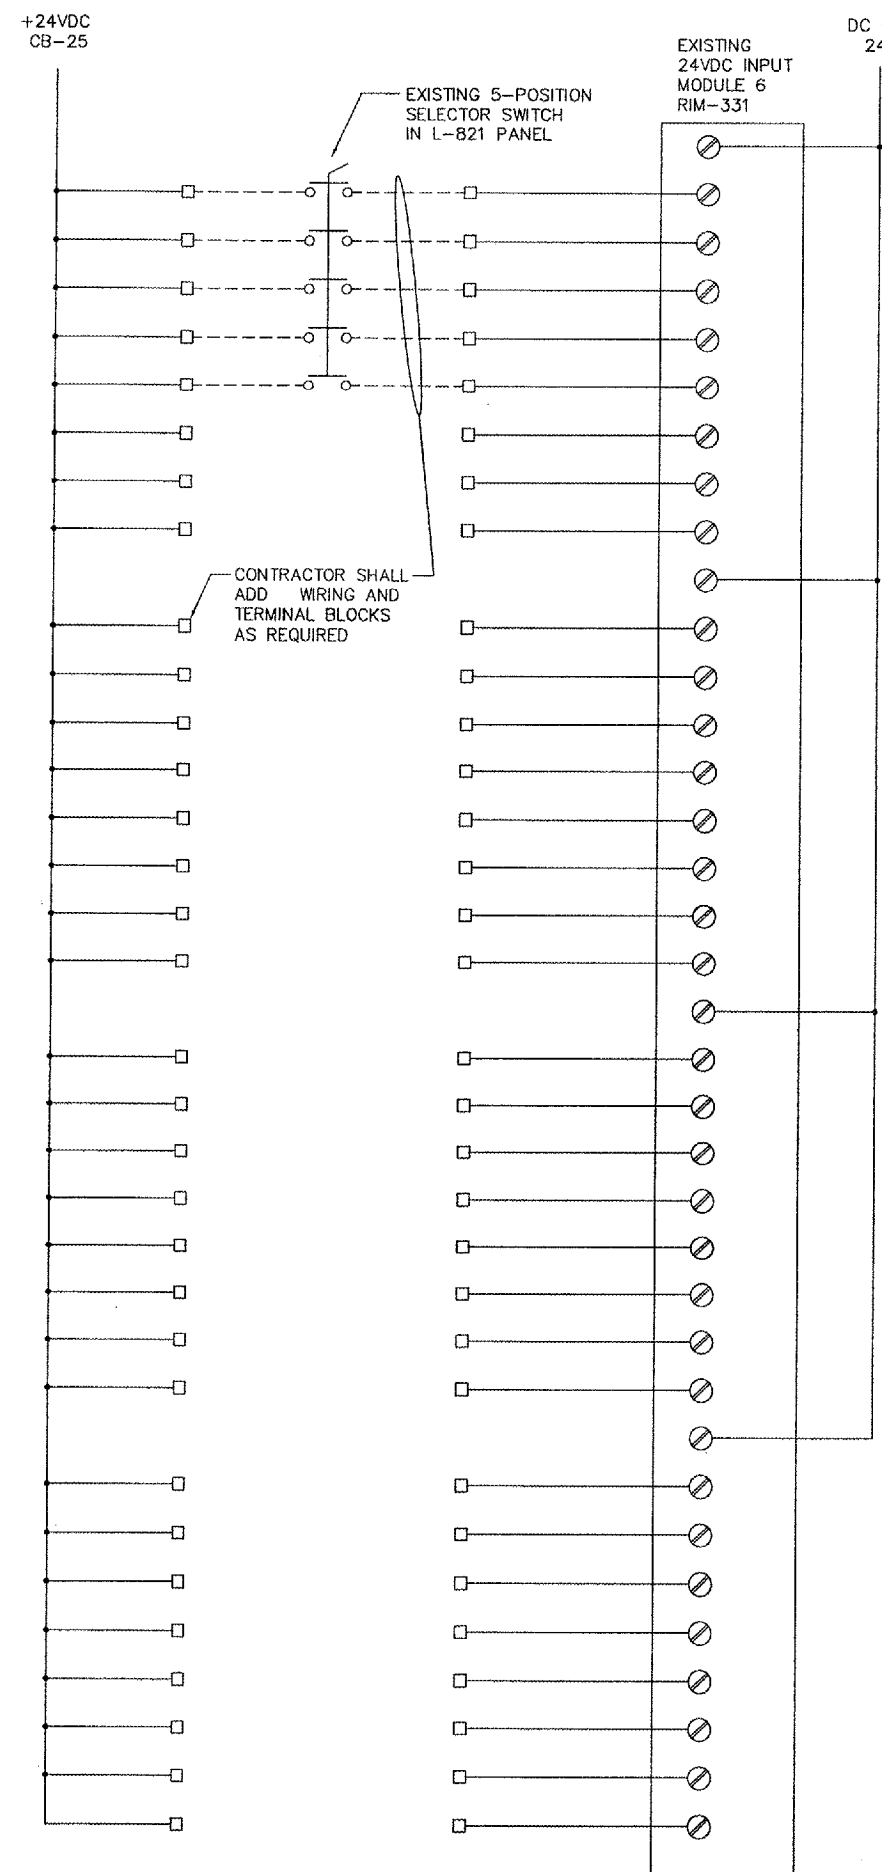

EXISTING MODULE 6 SCHEMATIC