



NOTE: THE MWRD LOCAL SEWER SYSTEMS SECTION FIELD OFFICE
MUST BE NOTIFIED AT LEAST TWO (2) WORKING DAYS PRIOR TO
THE COMMENCEMENT OF ANY WORK WITHIN THE AREA OF THE
MINER STREET PUMP STATION (CALL 708-588-4055).

STRUCTURES AND SEWER TO BE
REMOVED (SEE SHEET SMWRD-1)

DES PLAINES RIVER

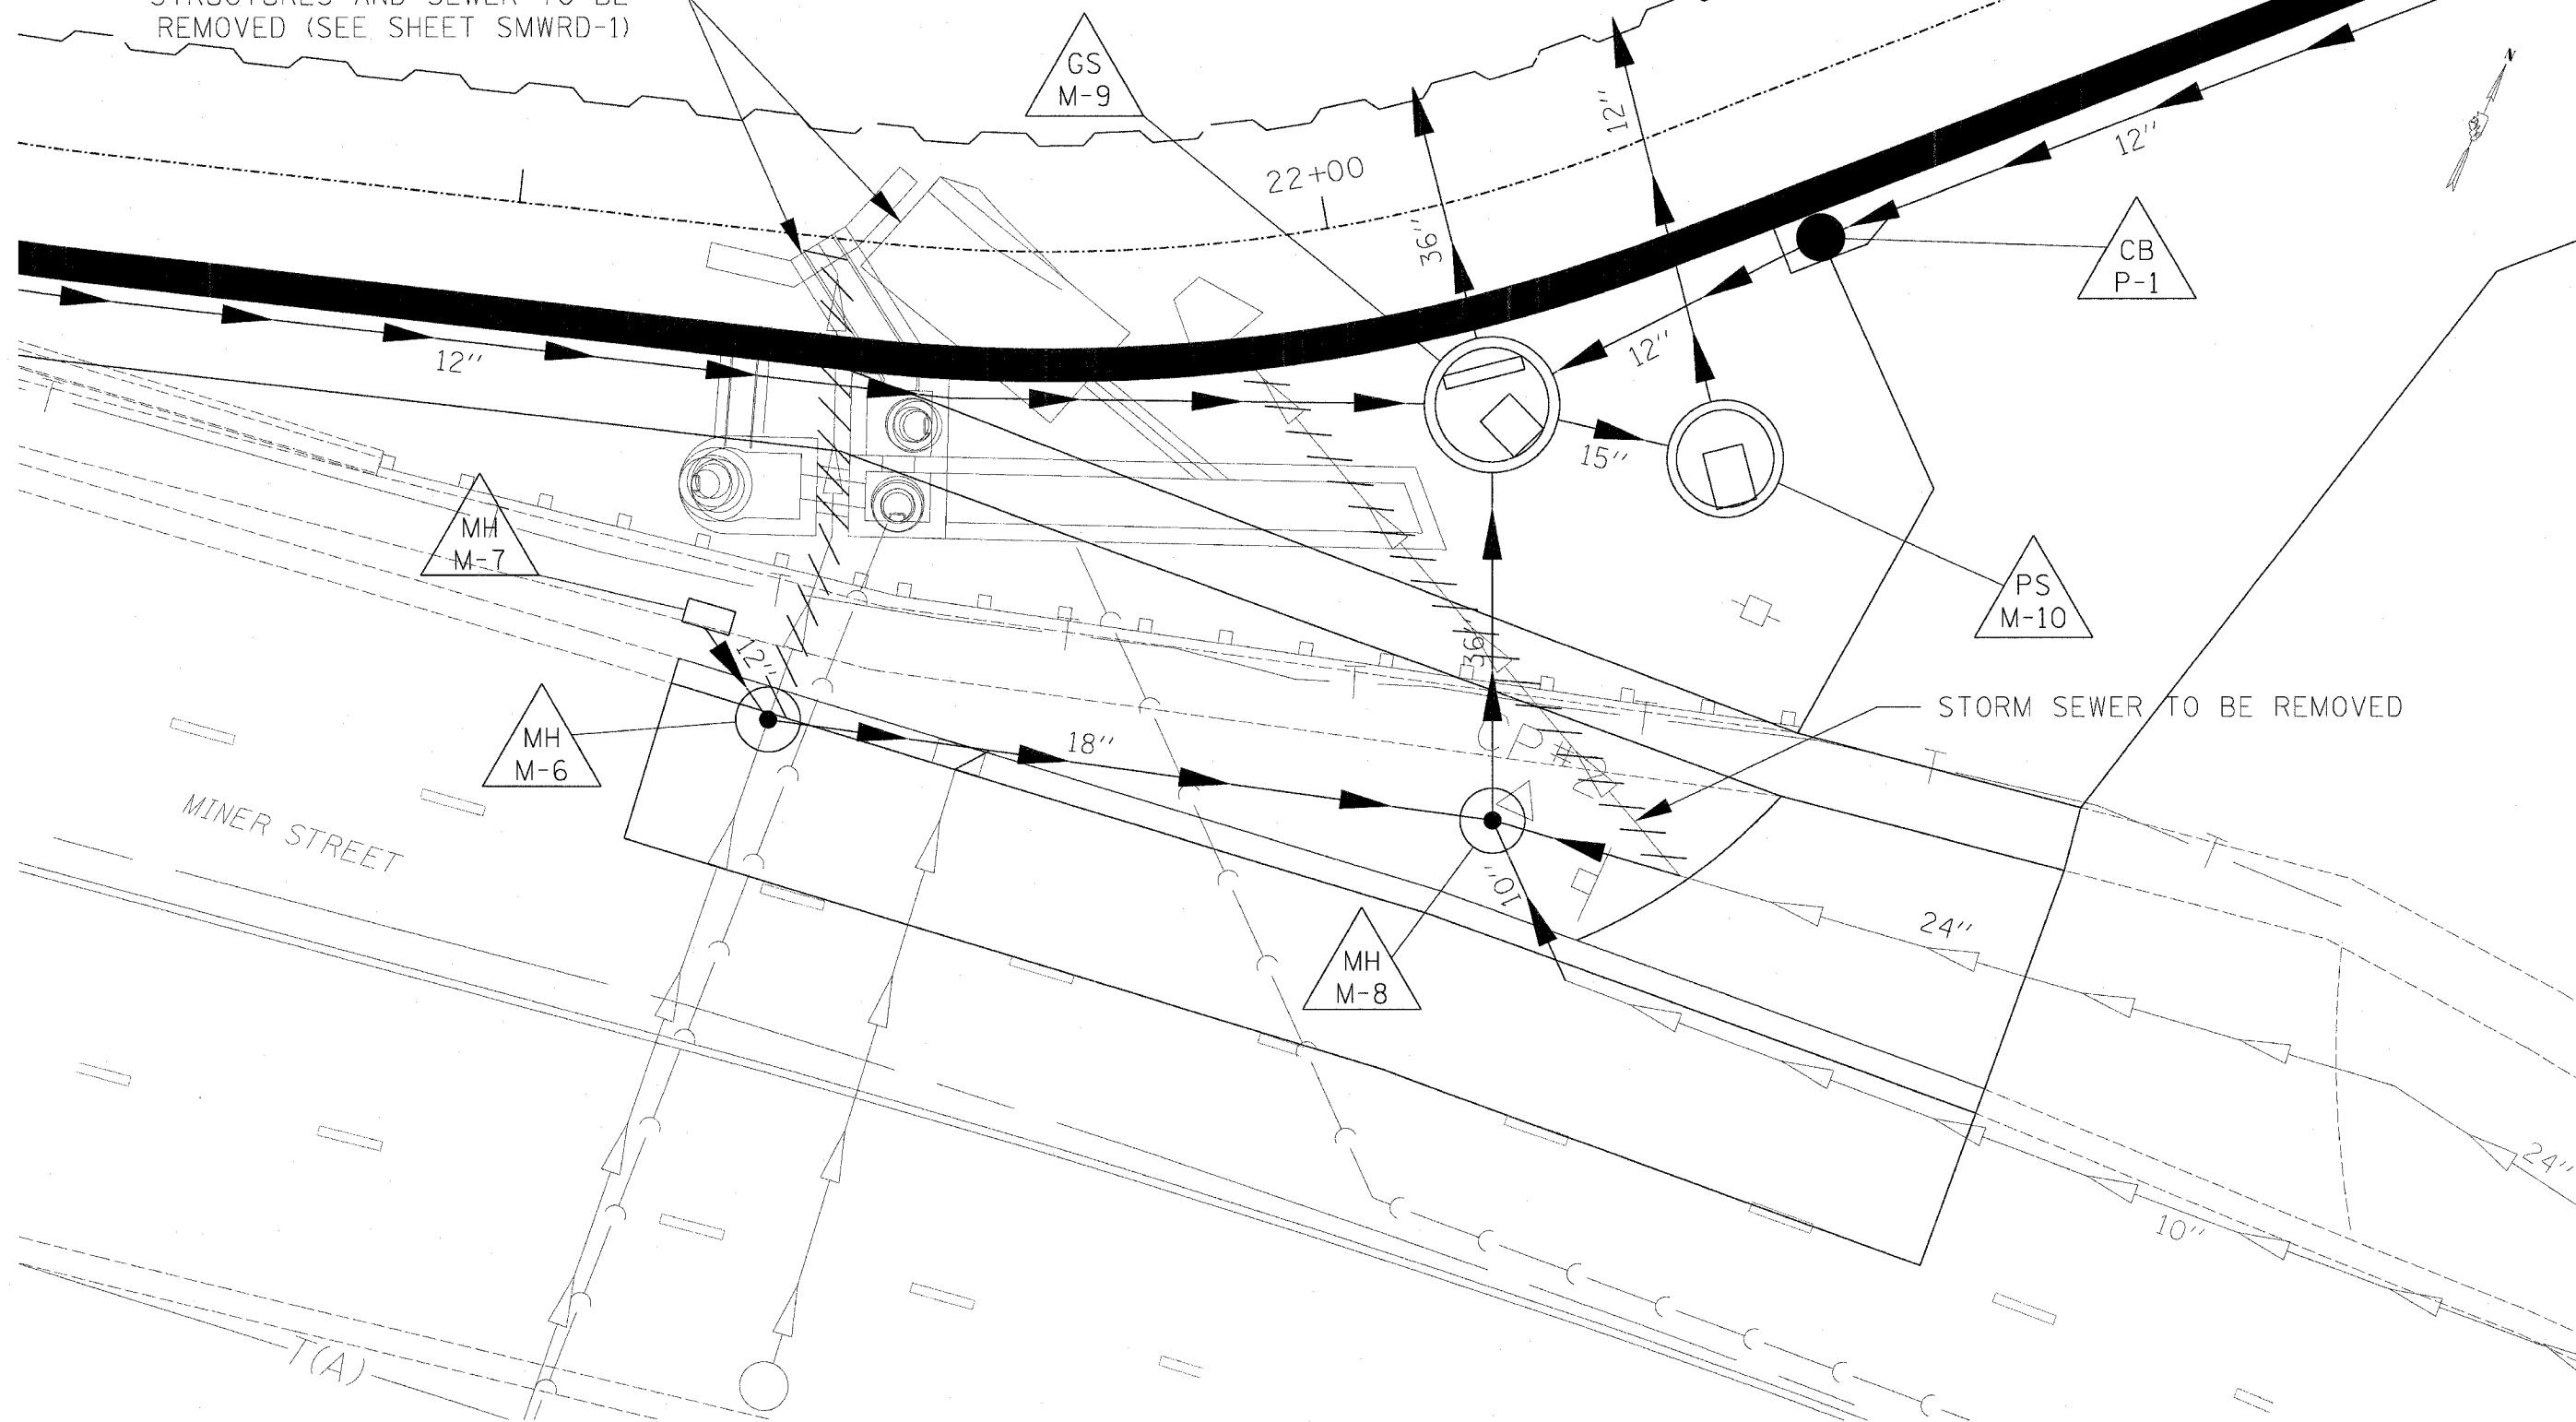

SEE SHEET C-15 FOR DIMENSIONS, SIZES AND
ELEVATIONS OF SEWERS AND STRUCTURES.

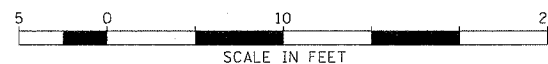

01/30/2006 10:25:33 AM P:\P60003332\Civil\SH\02CPP-16.sht

DESIGNED BY:
DRAWN BY:
CHECKED BY:
CHECKED BY: