



STAGE II CONSTRUCTION ACTIVITIES

1. NORTH HALF OF BIKE TRAIL CAST-IN-PLACE CULVERT AND HEADWALL
2. STEEL SHEET PILE RETAINING WALL
3. FLOODWALL (NORTH OF MINER STREET)
4. BIKE TRAIL (NORTH OF MINER STREET)
5. MWRD INTERCEPTOR NO. 9 STRUCTURE RECONSTRUCTION
6. MINER STREET BRIDGE APPROACH PAVEMENT AND CONNECTOR PAVEMENT (WESTBOUND LANES)

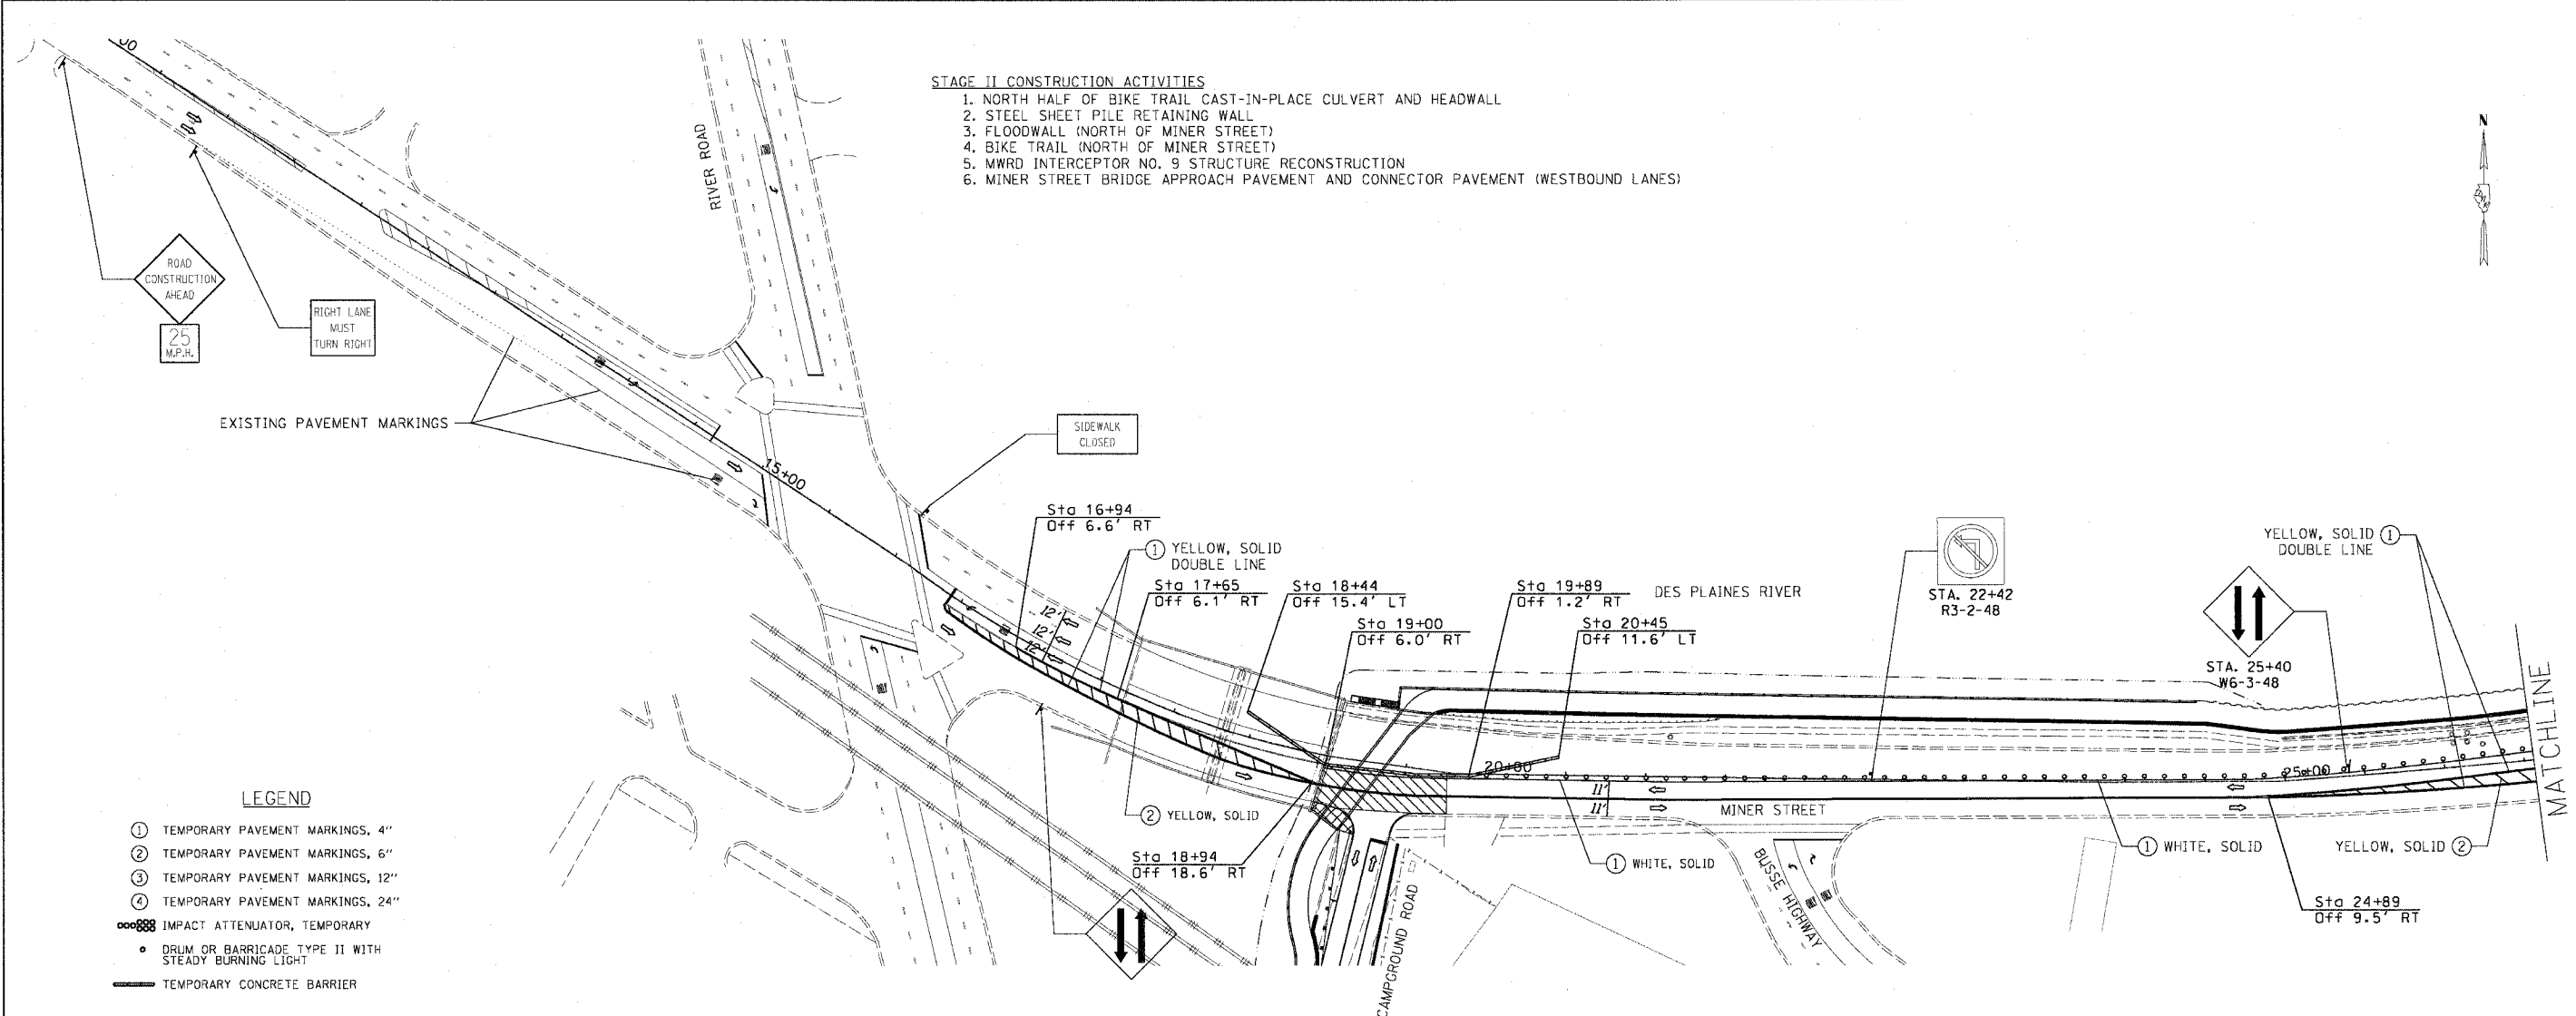

LEGEND

- ① TEMPORARY PAVEMENT MARKINGS, 4"
- ② TEMPORARY PAVEMENT MARKINGS, 6"
- ③ TEMPORARY PAVEMENT MARKINGS, 12"
- ④ TEMPORARY PAVEMENT MARKINGS, 24"
- IMPACT ATTENUATOR, TEMPORARY
- DRUM OR BARRICADE TYPE II WITH STEADY BURNING LIGHT
- TEMPORARY CONCRETE BARRIER

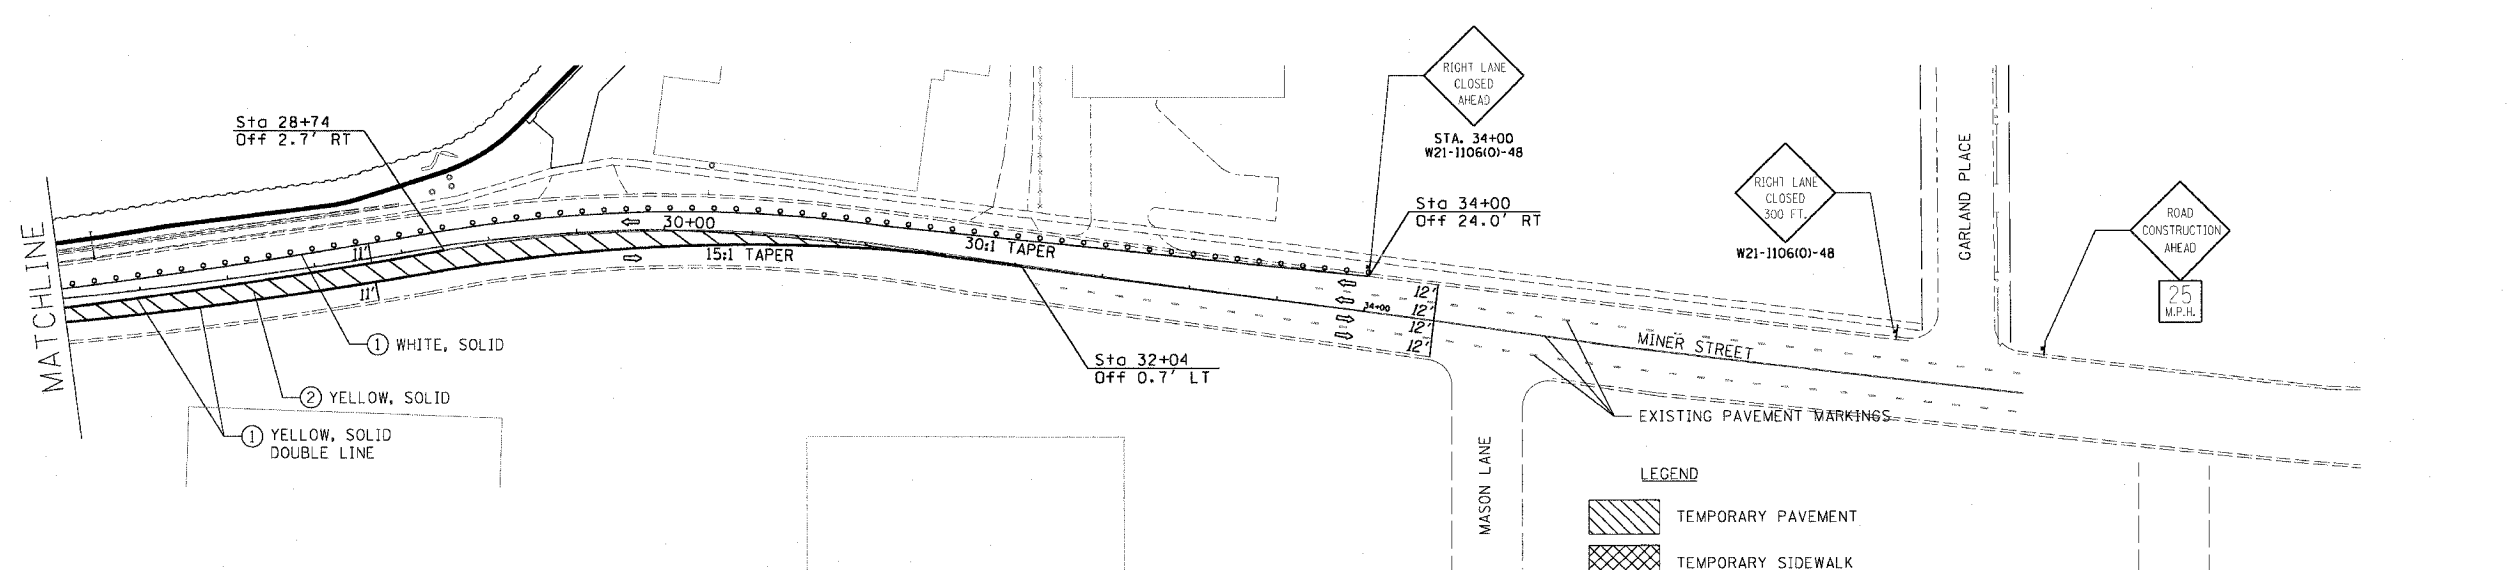

LEGEND

- [Hatched Box] TEMPORARY PAVEMENT
- [Cross-hatched Box] TEMPORARY SIDEWALK

MINER STREET MAINTENANCE OF TRAFFIC MIXTURE REQUIREMENTS

ITEM	AC TYPE	VOIDS	RAP %
* BITUMINOUS BASE COURSE, SUPERPAVE	PG 58-22	2% @ 50 Gry	50

* TEMPORARY PAVEMENT

NOTE: NO COORDINATE INFORMATION HAS BEEN PROVIDED FOR THE ALIGNMENT SHOWN ON THIS SHEET. THIS ALIGNMENT WAS CREATED USING AERIAL SURVEY THAT HAS NO CONTROL. THIS ALIGNMENT IS USED TO SHOW THE APPROXIMATE LOCATION OF TRAFFIC CONTROL ITEMS.

CONTRACTOR SHALL ALLOW ACCESS FOR THE BUSINESSES AT 1842-1846 MINER STREET AT ALL TIMES.

01/30/2006 04:08:26 PM P:\P00003332\Civil\SH\mot_sf192_50.shx

DESIGNED BY: _____
DRAWN BY: _____
CHECKED BY: _____
CHECKED BY: _____