


DESIGNED BY: _____ CHECKED BY: _____
DRAWN BY: _____ CHECKED BY: _____

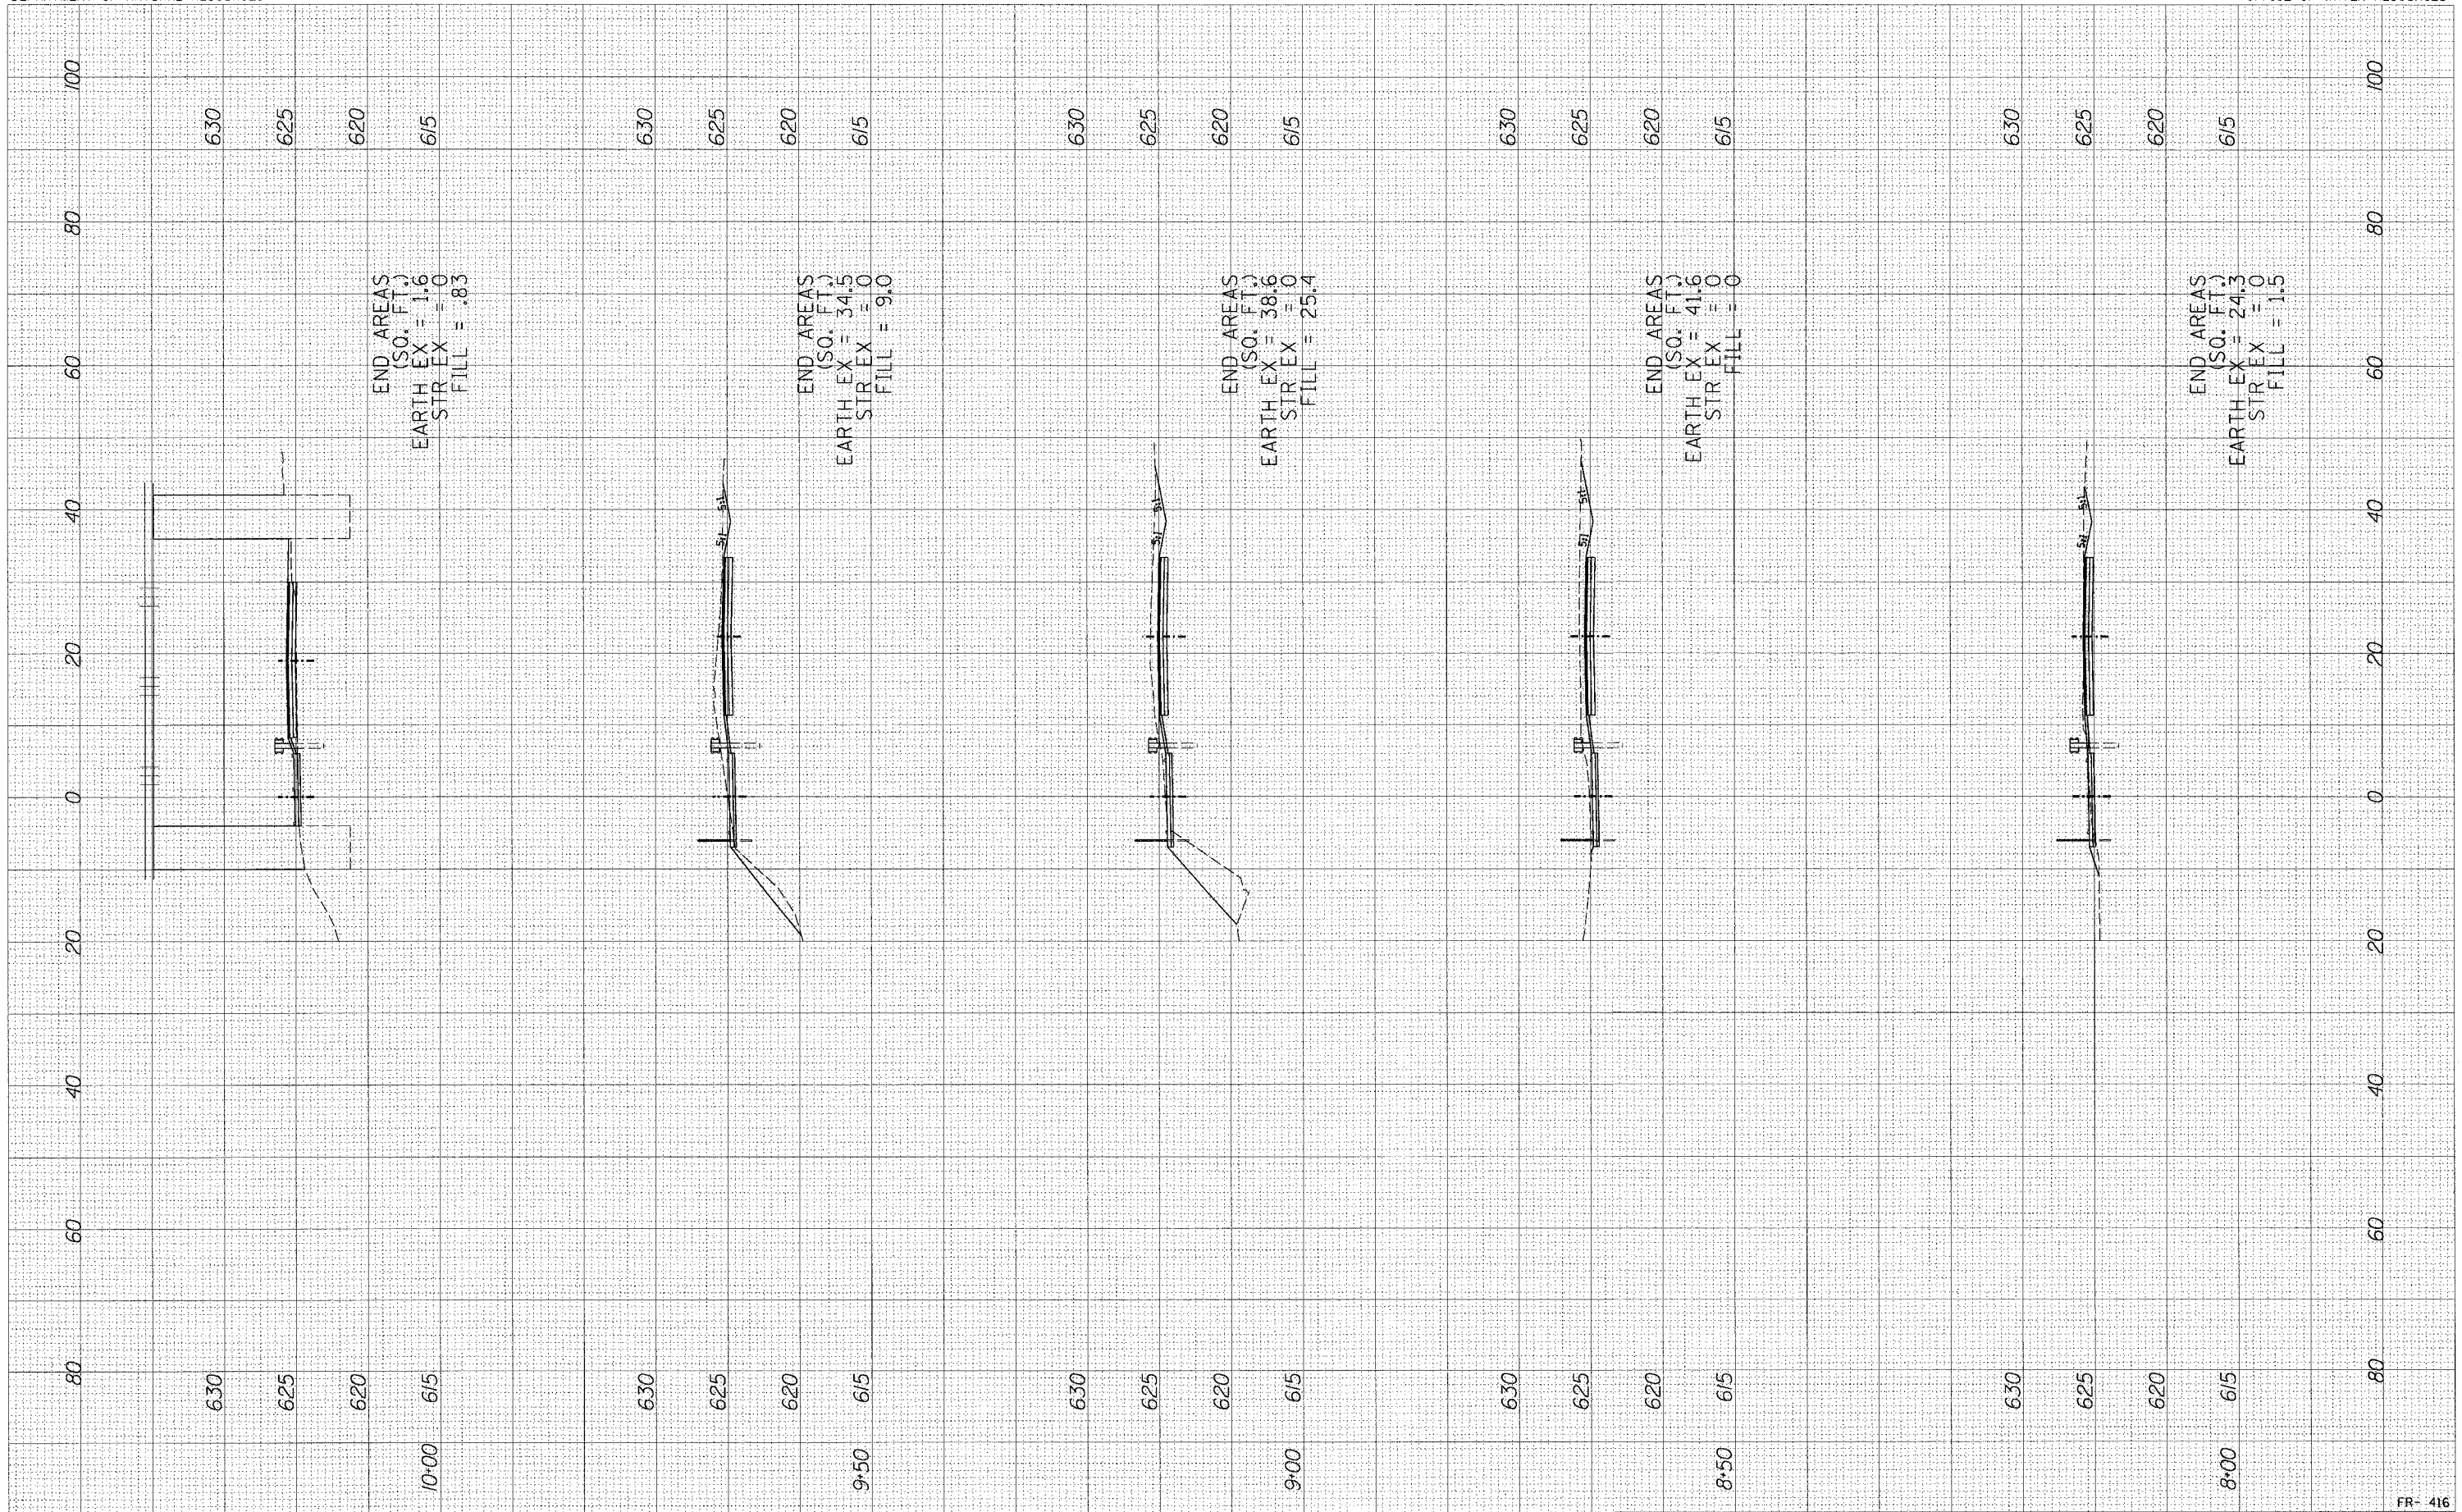

END AREAS
(SQ. FT.)
EARTH EX = 1.6
STR EX = 0
FILL = .83

END AREAS
(SQ. FT.)
EARTH EX = 34.5
STR EX = 0
FILL = 9.0

END AREAS
(SQ. FT.)
EARTH EX = 38.6
STR EX = 0
FILL = 25.4

END AREAS
(SQ. FT.)
EARTH EX = 41.6
STR EX = 0
FILL = 0

END AREAS
(SQ. FT.)
EARTH EX = 24.3
STR EX = 0
FILL = 1.5