


DESIGNED BY: _____ CHECKED BY: _____
DRAWN BY: _____ CHECKED BY: _____

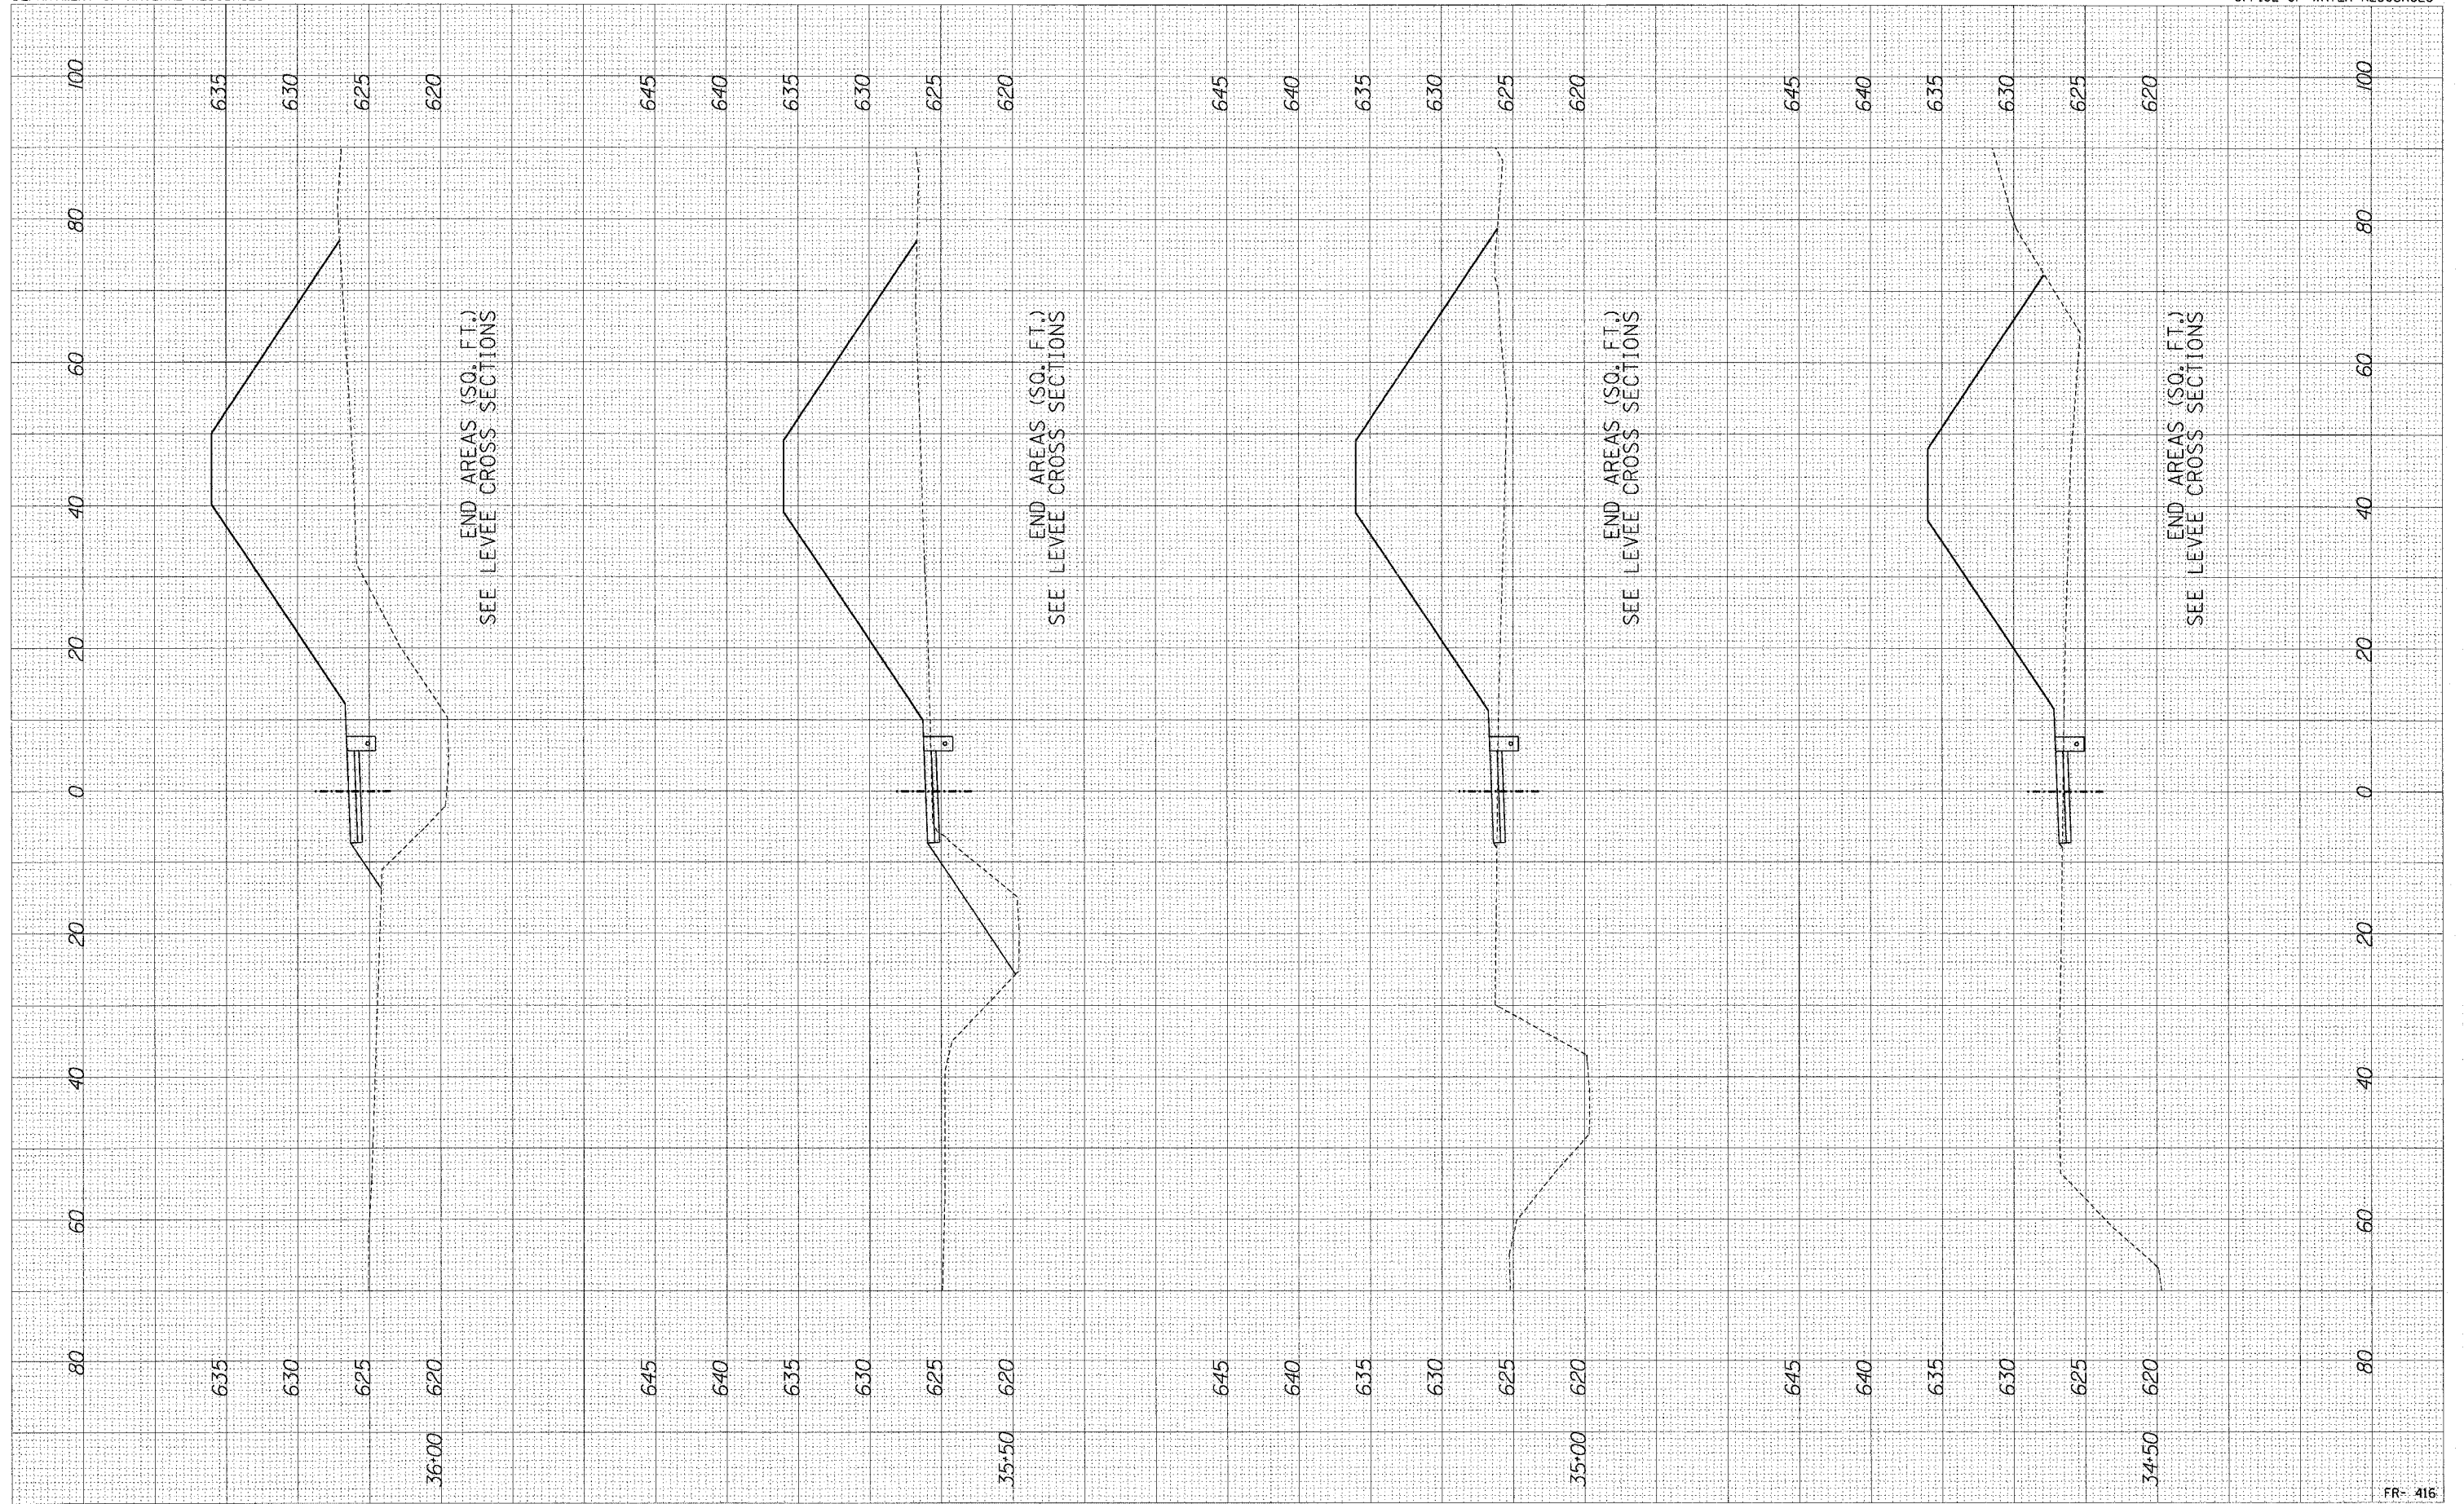

END AREAS (SO. FT.)
SEE LEVEE CROSS SECTIONS

END AREAS (SO. FT.)
SEE LEVEE CROSS SECTIONS

END AREAS (SO. FT.)
SEE LEVEE CROSS SECTIONS

END AREAS (SO. FT.)
SEE LEVEE CROSS SECTIONS