


LEGEND:

- FB-1 PERFORMED BY TSC/GEC FOR CTE FOR THIS PROJECT
- DB-1
- B-201 PERFORMED BY TSC FOR IDNR FOR THIS PROJECT
- B-102
- B-28 PERFORMED BY WANG ENGINEERING FOR AN IDOT PROJECT
- THROUGH
- B-32
- WS-1 PERFORMED FOR ORIGINAL TRISTATE TOLLWAY PROJECT
- THROUGH
- WS-4

NOTE: LOCATION OF SOIL BORINGS ARE APPROXIMATE

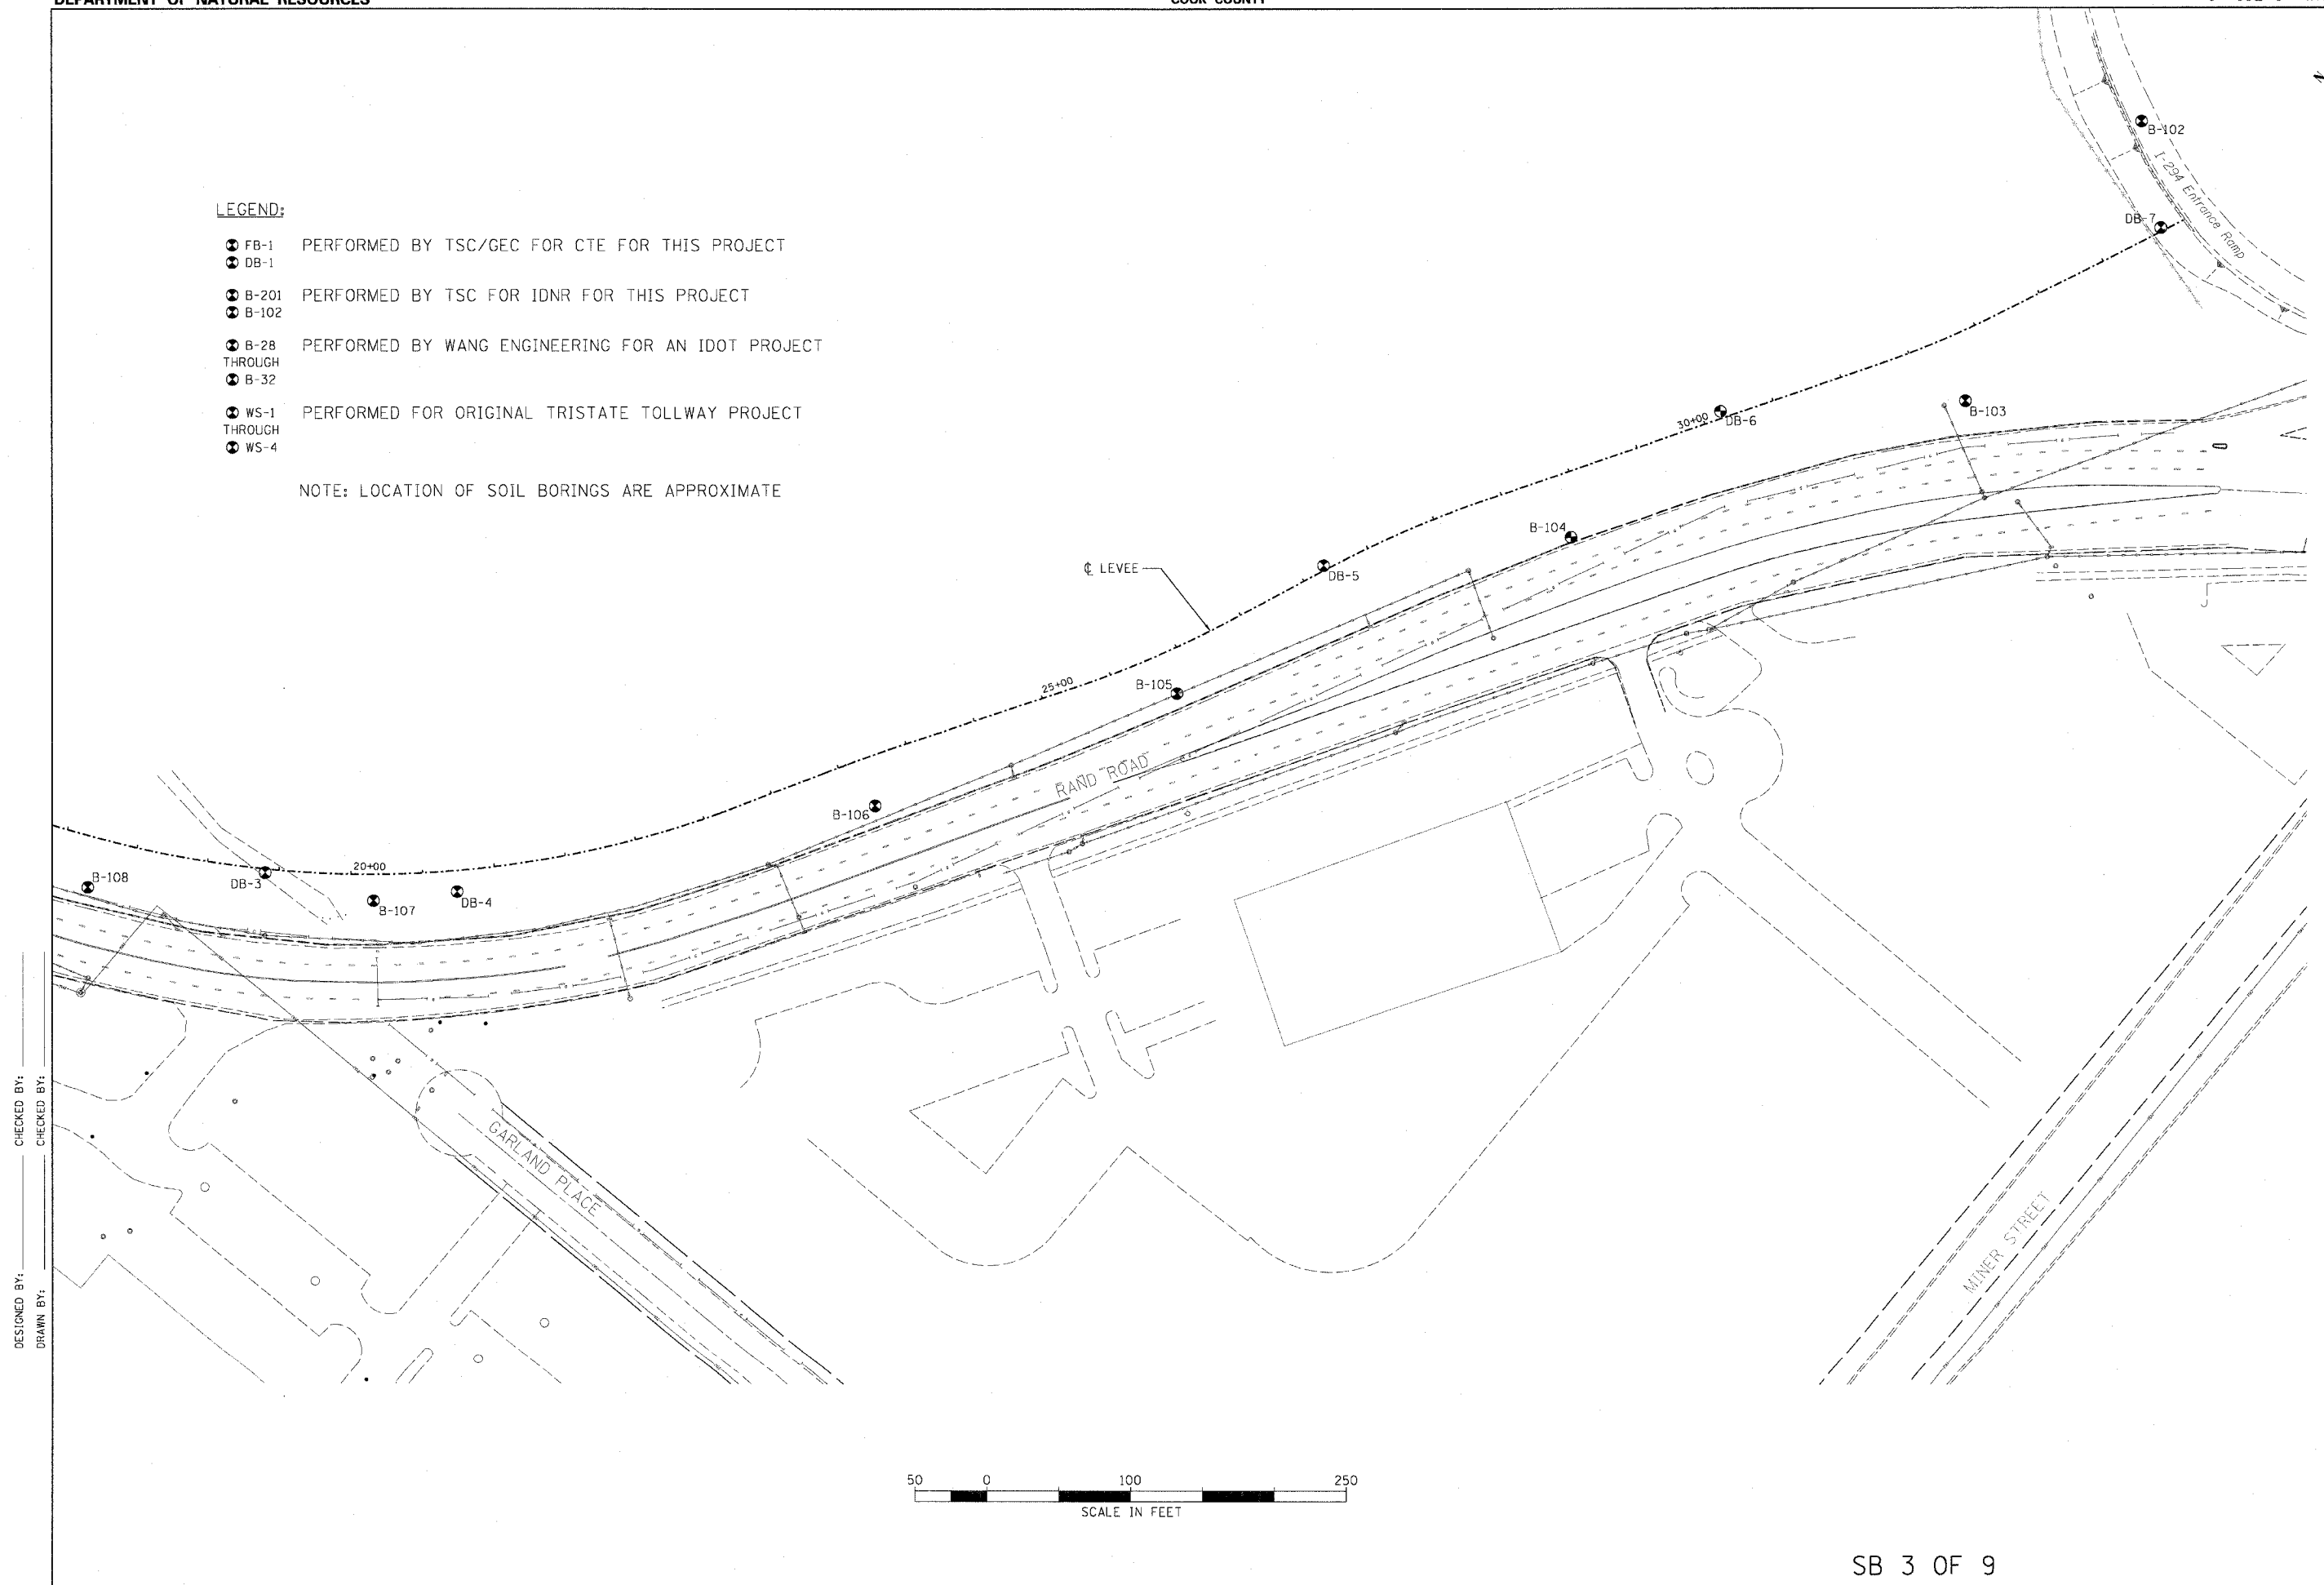

DESIGNED BY:
DRAWN BY:
CHECKED BY:
CHECKED BY:

01/30/2006 10:26:43 AM P:\P60003332\Civil\SH\02CSB-03.sht