




**EXISTING SOUTHEAST WINGWALL
ELEVATION - DEMOLITION**

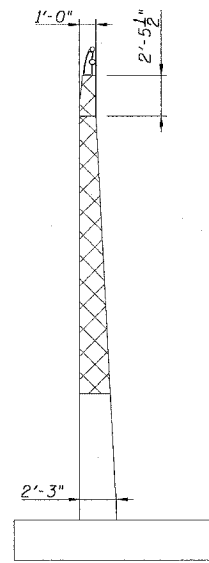

**EXISTING SOUTHEAST WINGWALL
SECTION - DEMOLITION**

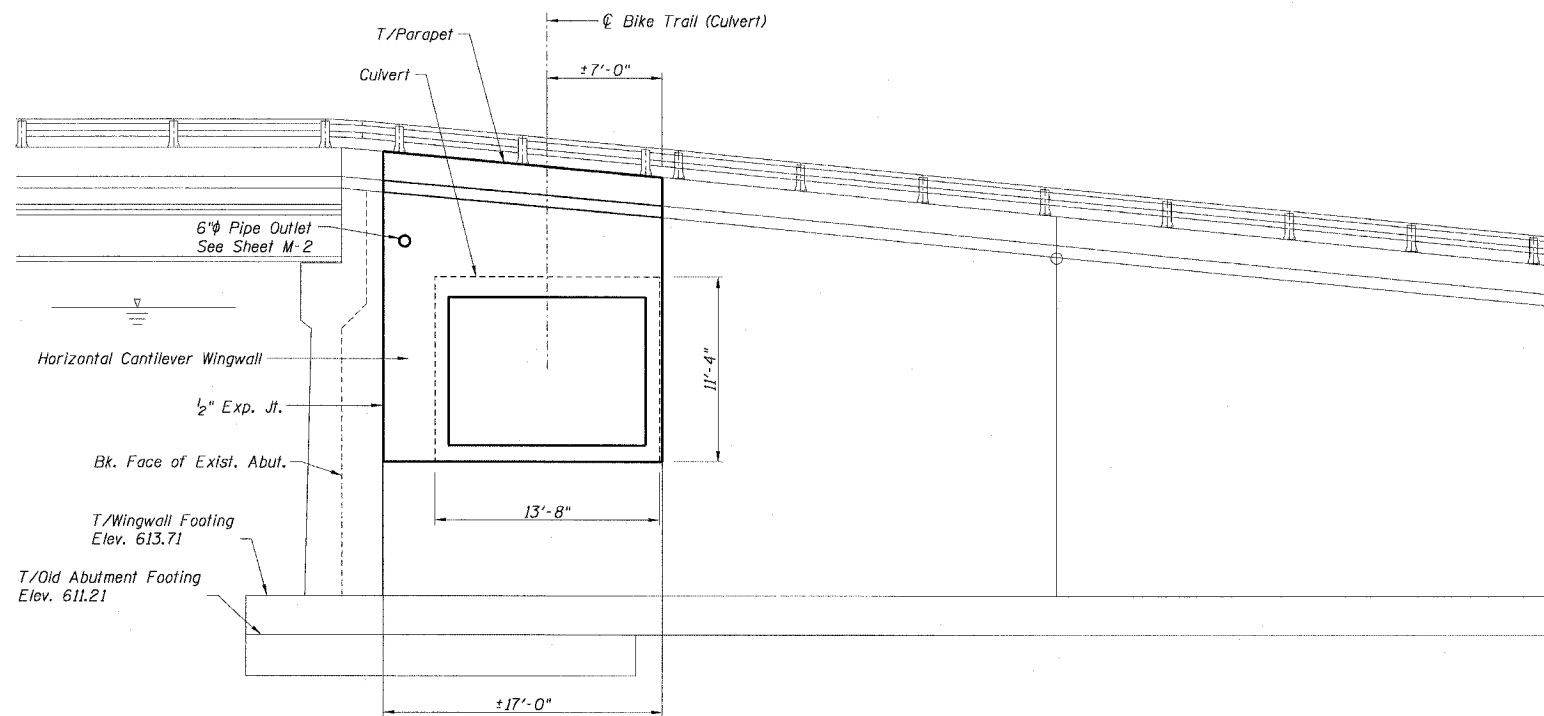

**EXISTING SOUTHEAST WINGWALL ELEVATION
PROPOSED CULVERT, HEADWALL & PARAPET**

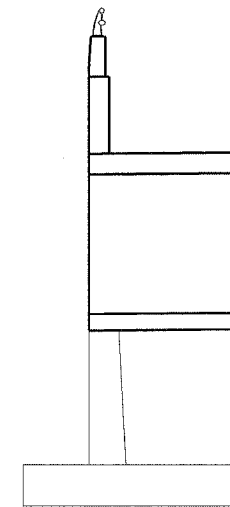

**EXISTING SOUTHEAST WINGWALL
SECTION - PROPOSED CULVERT**

DESIGNED BY: MMB
DRAWN BY: MMB/RJ
CHECKED BY: BJM
CHECKED BY: BJM

PLANS PREPARED BY:

CTE | AECOM

CTE
303 East Wacker Drive, Suite 600, Chicago, Illinois 60601-5276
T 312.938.0300 F 312.938.1109 www.cte.aecom.com

REVISION	
DATE	DESCRIPTION

SCALE: NONE

SMU-3 FR-416