


PLAN

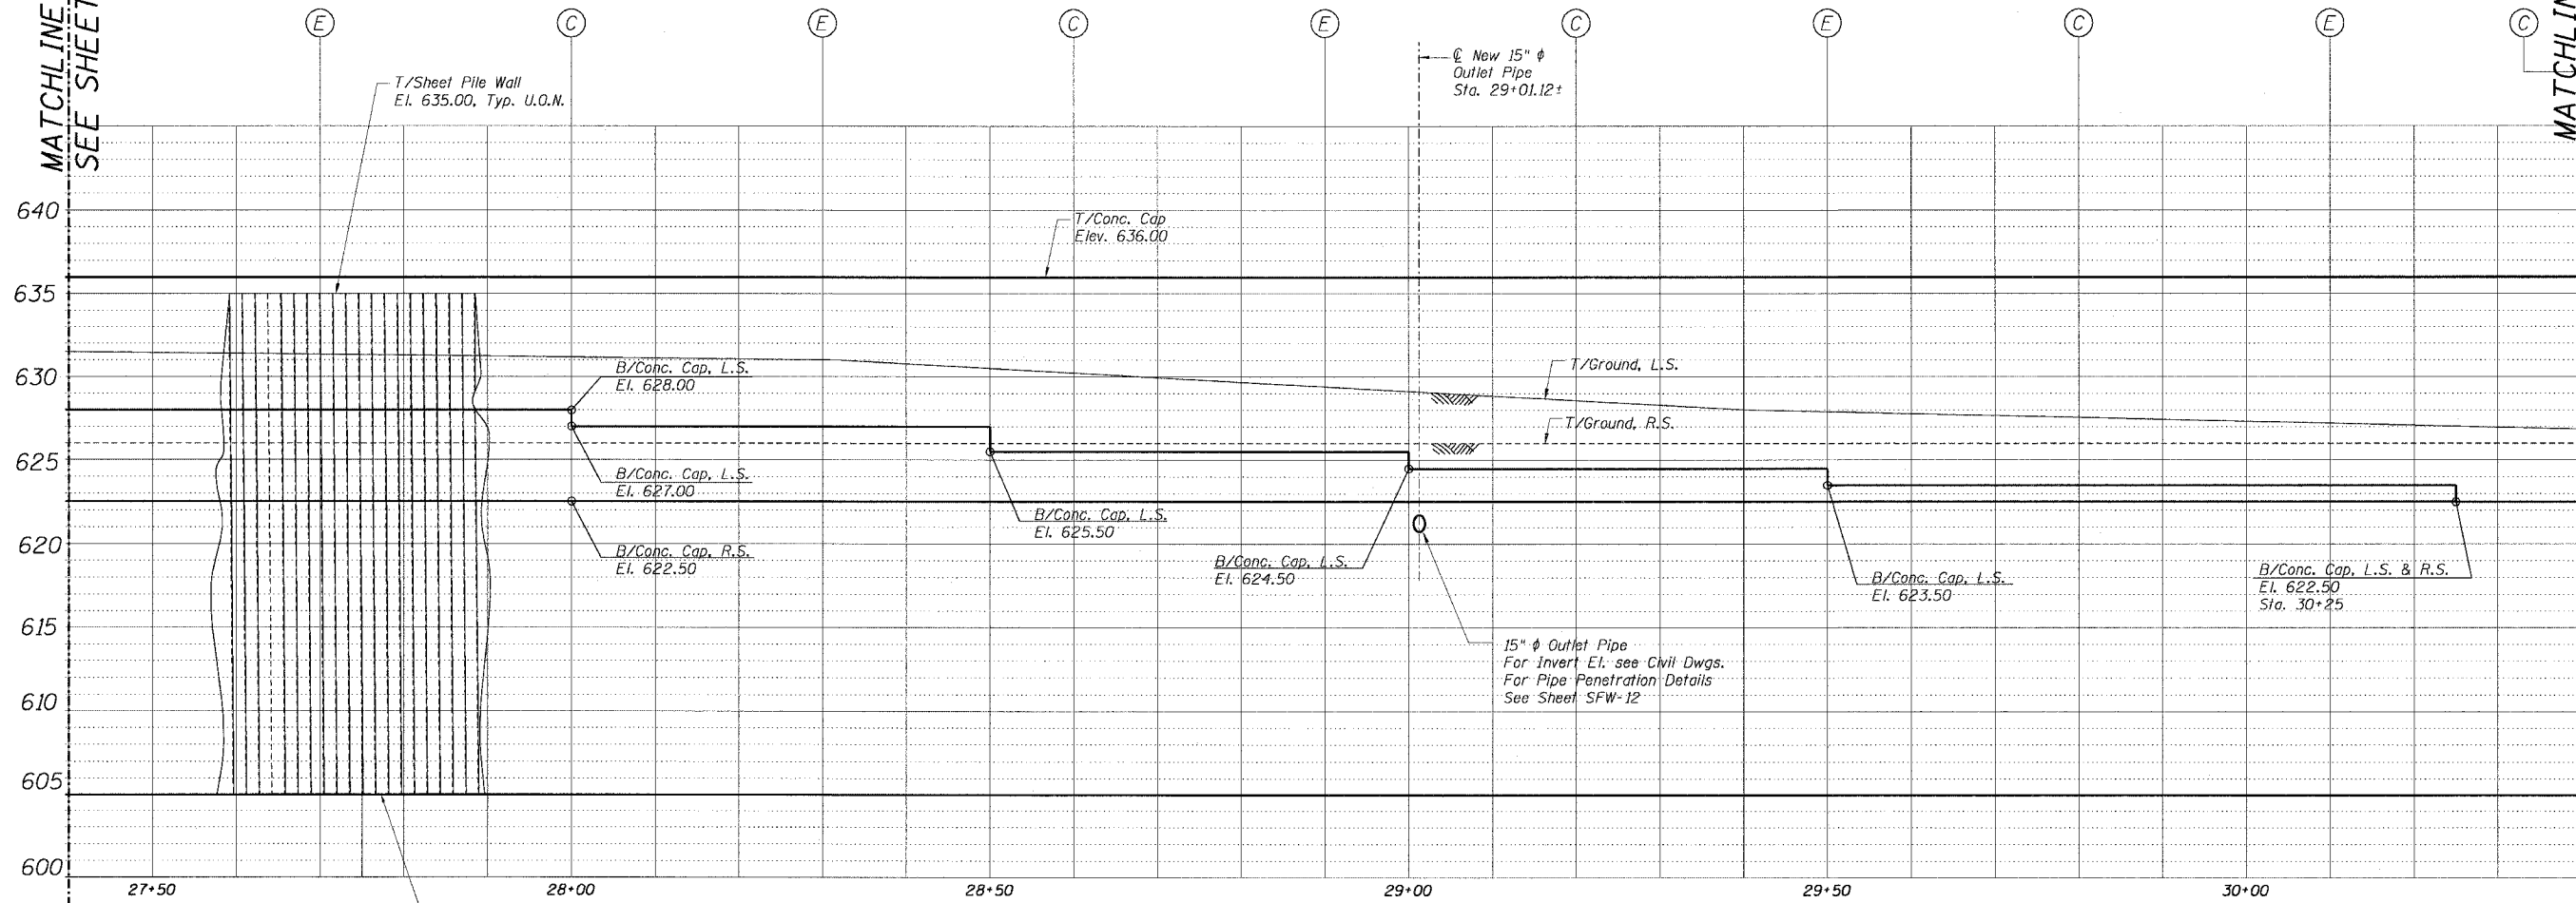

FLOODWALL ELEVATION

REVISION	
DATE	DESCRIPTION

PLANS PREPARED BY:

CTE | AECOM

CTE
303 East Wacker Drive, Suite 600, Chicago, Illinois 60601-5276
T 312.938.0300 F 312.938.1109 www.cte.aecom.com

SCALE: NONE

SFW-6 FR-416

01/31/2006 08:50:21 AM p:\p6000332\struct\sh\03s12-SFW-6.sht

DESIGNED BY: SEC/DPV
DRAWN BY: RJ/YMT
CHECKED BY: SEC/DPV
CHECKED BY: DPV

MATCHLINE STA. 27+40
SEE SHEET SFW-5

MATCHLINE STA. 30+40
SEE SHEET SFW-7