



PLAN - WEST LEAF

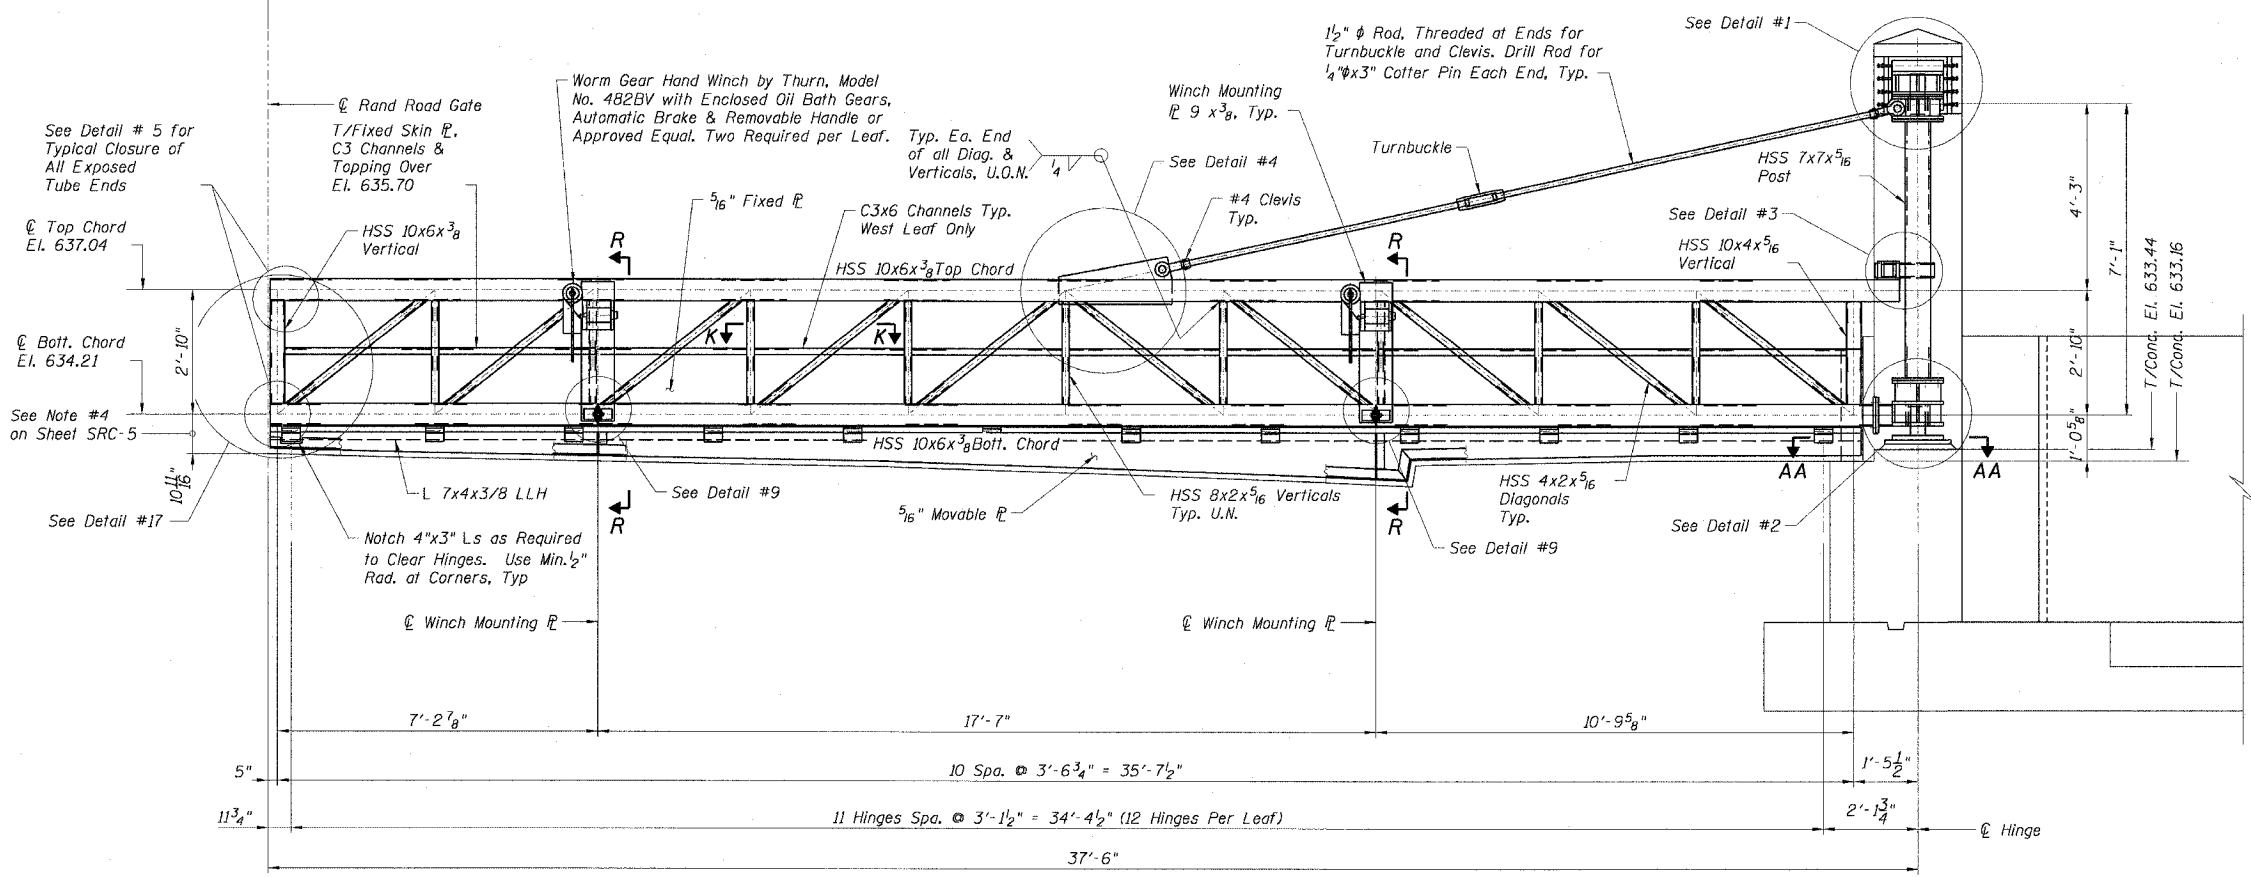

ELEVATION - WEST LEAF LOOKING SOUTH

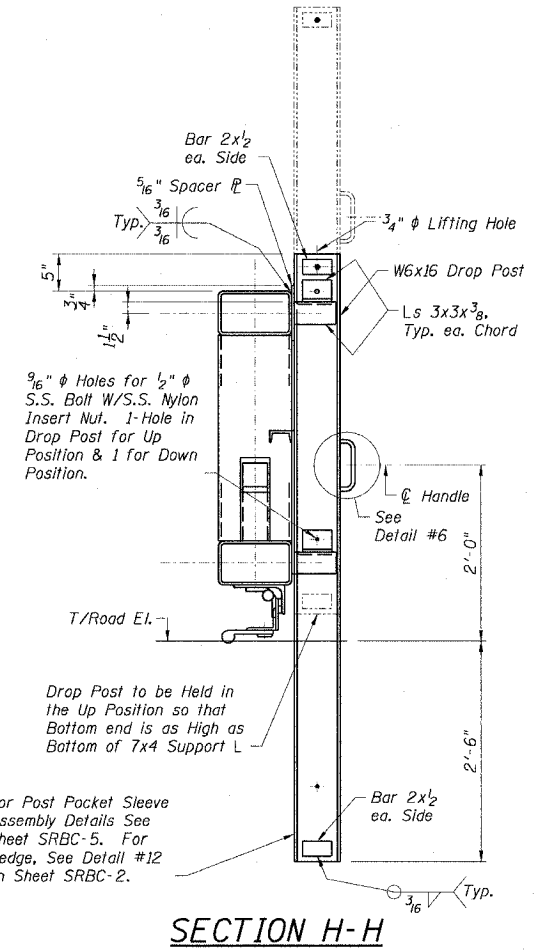

SECTION H-H

- NOTES:**
1. For Details and Sections, see Sheets SRBC-1 Through SRBC-5.
 2. For General Notes, see Sheet SGND-1.

REVISION	
DATE	DESCRIPTION

PLANS PREPARED BY:
CTE | AECOM
CTE
303 East Wacker Drive, Suite 600, Chicago, Illinois 60601-5276
T 312.938.0300 F 312.938.1109 www.cte.aecom.com

SCALE: NONE
SRC-7 FR-416

01/31/2006 09:39:35 AM P:\P60003332\Struct\Sh1\03s726-SRC-7.sht

DESIGNED BY: DAS
DRAWN BY: DAS/RLJ
CHECKED BY: AGC/DAS