



PLAN - NORTH LEAF

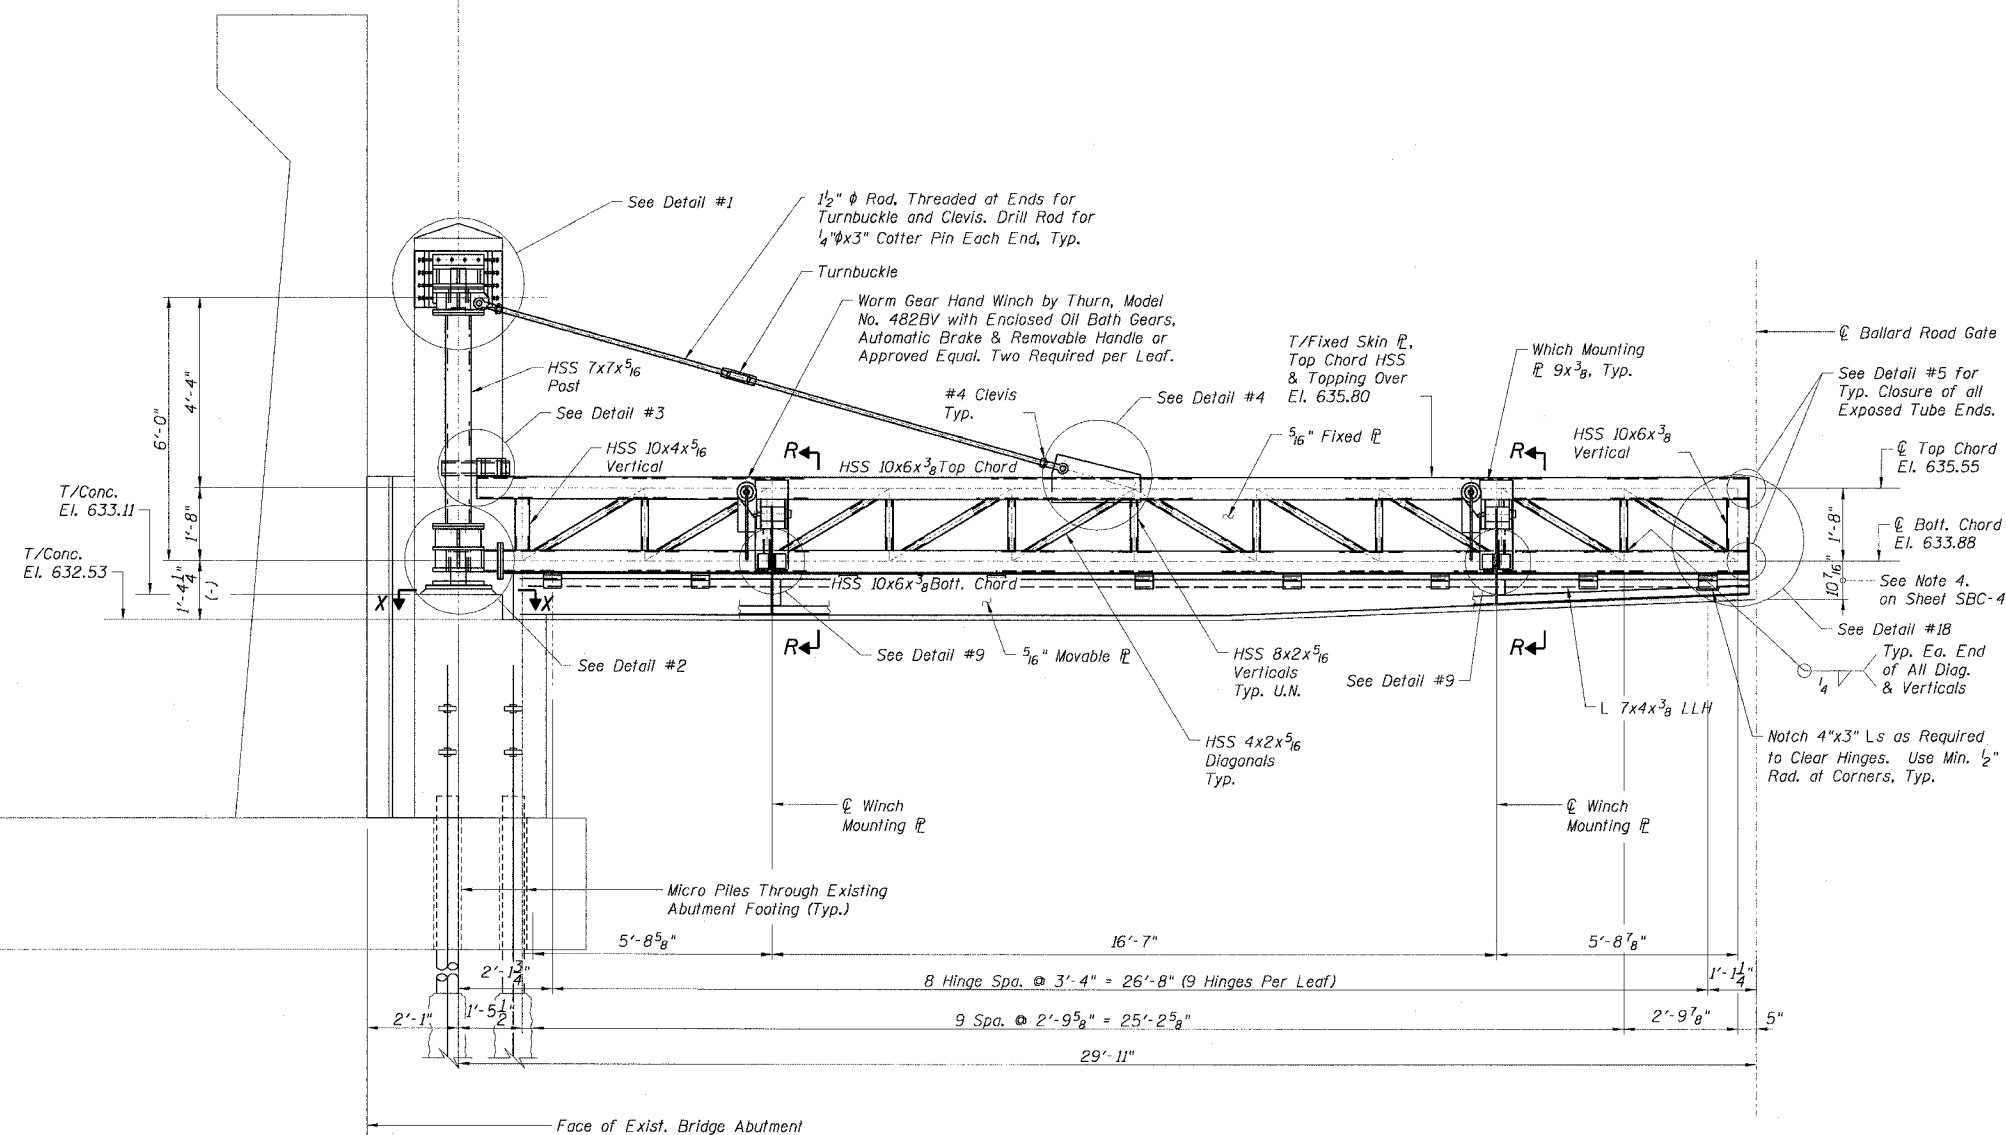

ELEVATION - NORTH LEAF LOOKING EAST

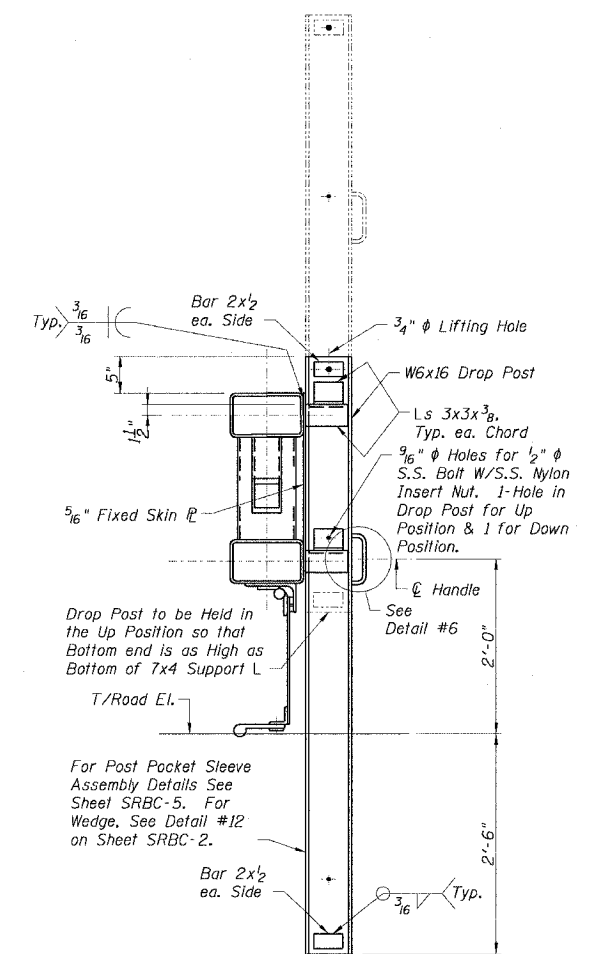

SECTION G-G

NOTES:

1. For General Notes, see Sheet SGND-1.
2. For Details and Sections, see Sheets SRBC-1 Through SRBC-5.

REVISION	
DATE	DESCRIPTION

PLANS PREPARED BY:

CTE | AECOM

CTE
303 East Wacker Drive, Suite 600, Chicago, Illinois 60601-6276
T 312.938.0300 F 312.938.1109 www.cte.aecom.com

SCALE: NONE

SBC-5 FR-416