


PLAN - SOUTH LEAF

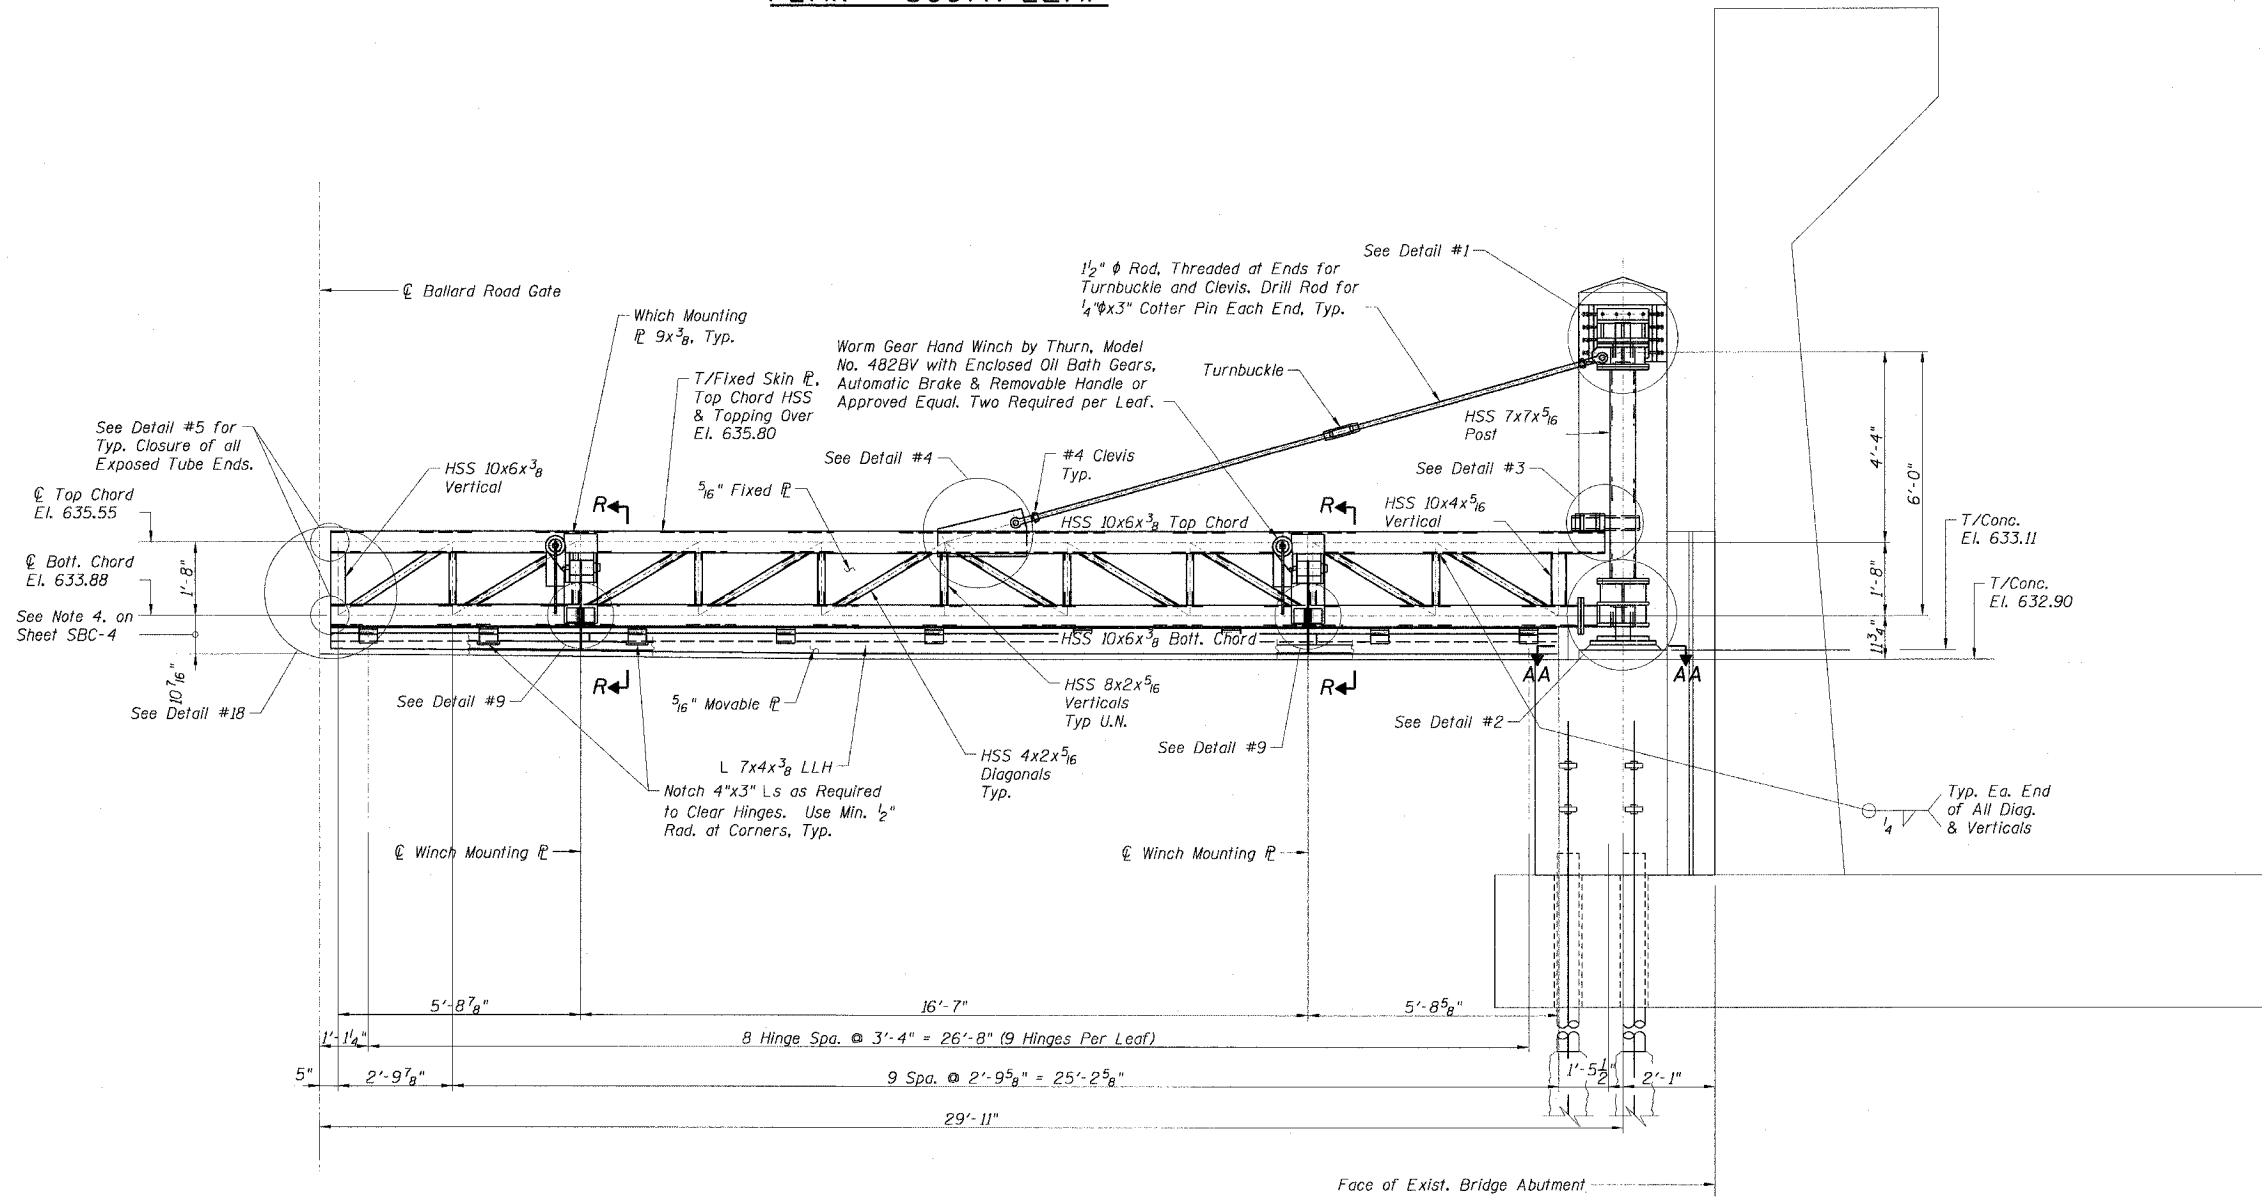

ELEVATION - SOUTH LEAF LOOKING EAST

**NOTES:**

1. For General Notes, see Sheet SGND-1.
2. For Section G, see Sheet SBC-5.
3. For Details and Sections, see Sheets SRBC-1 Through SRBC-5.

REVISION	
DATE	DESCRIPTION

DESIGNED BY: DAS  
 CHECKED BY: AAG  
 DRAWN BY: DAS/RJ  
 CHECKED BY: AAG/DAS

PLANS PREPARED BY:

**CTE | AECOM**

CTE  
303 East Wacker Drive, Suite 600, Chicago, Illinois 60601-5276  
T 312.938.0300 F 312.938.1109 www.cte.aecom.com

SCALE: NONE

**SBC-6**

FR-416