


JAN 18, 2006 9:52 PM RAW
 I:\AIRPORTS\KEWANEE\B10-06TXY\AIRPORT\ SHEETS\R-191STK.DWG - STA. 12+00 TO STA. 20+00

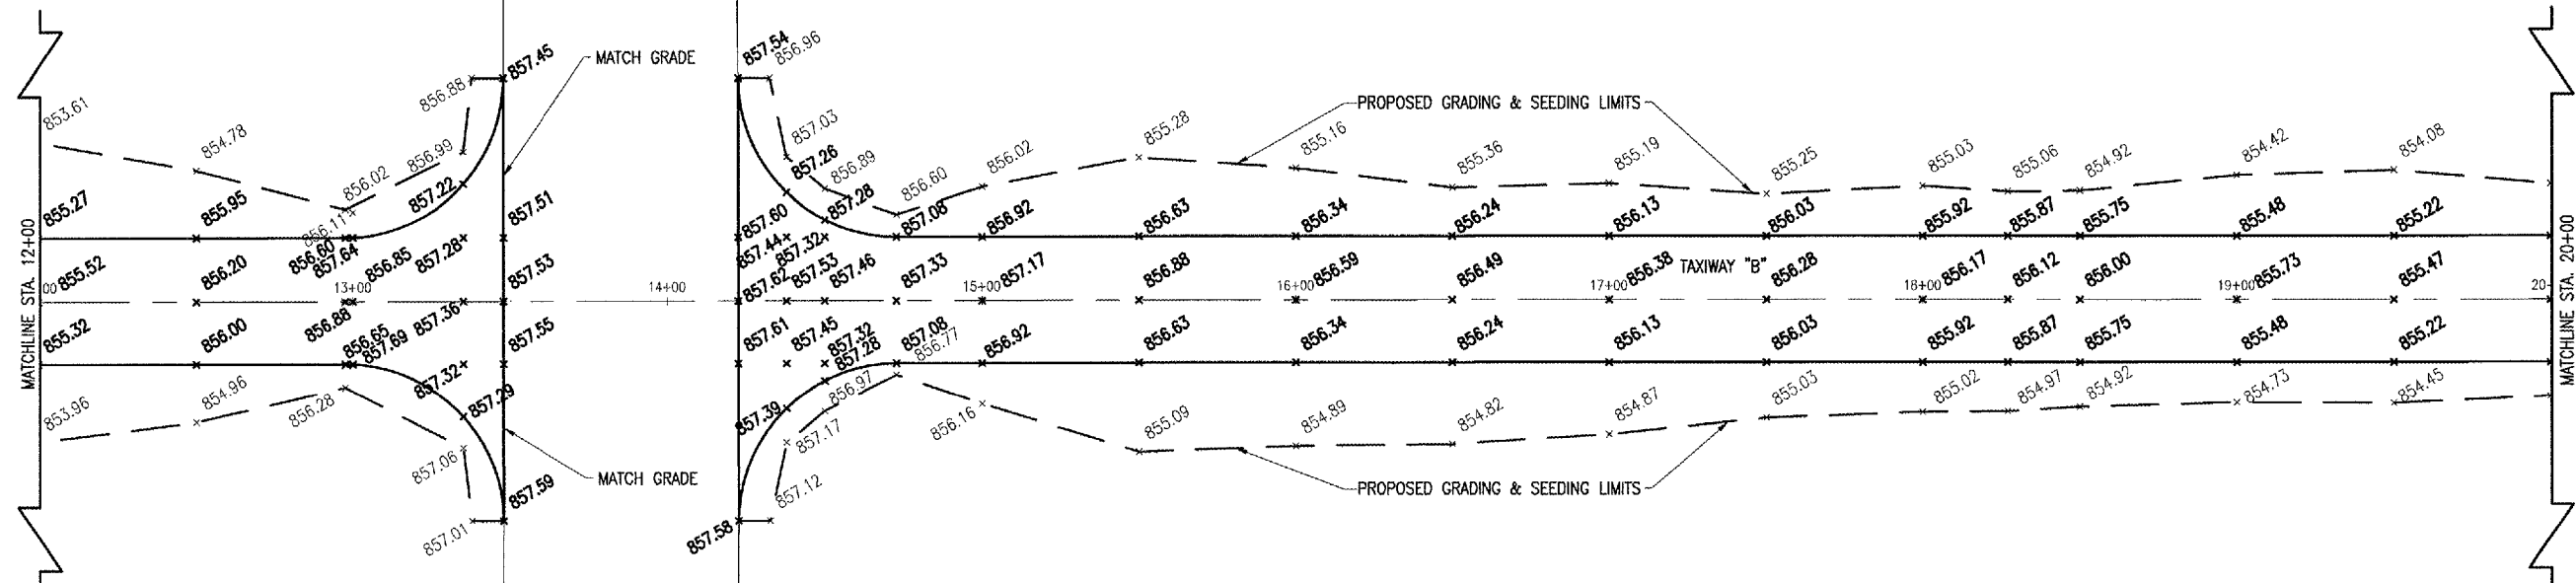

NOTE: WHERE PROPOSED PAVEMENTS ARE SHOWN TO MATCH EXISTING PAVEMENT GRADES, IF A DIFFERENCE EXISTS BETWEEN THE EXISTING PAVEMENT ELEVATION AND THE PROPOSED PAVEMENT ELEVATION SHOWN, THE PROPOSED PAVEMENT WILL BE CONSTRUCTED TO MATCH THE EXISTING ELEVATION PRESENT.

LEGEND

	EXISTING PAVEMENT
	PROPOSED IMPROVEMENTS
	EXISTING GRADE
	PROPOSED GRADE
	PROPOSED GRADING AND SEEDING LIMITS

KE007

DATE	REVISION	BY

KEWANEE MUNICIPAL AIRPORT
 KEWANEE, HENRY COUNTY, ILLINOIS
 A.I.P. PROJ.: 3-17-0058-B10
 I.L. PROJ.: E21-3533

Project No.	810-06TXYD_0800
Revision	R-191STK.DWG
Scale	1"=30'
Date	08/30/05
LAYOUT	R.A.W. 08/30/05
DRAWN	B.A.K. 08/30/05
REVIEWED	C.A.H. xx/xx/xx



OVERLAY TXY & APRON
 CONSTRUCT VAULT
 PROPOSED
 STAKING PLAN
 STA. 12+00 TO STA. 20+00

