


JAN 18, 2006 9:52 PM RAW
 I:\AIRPORTS\KEWANEE\810-06TXYD\AIRPORT\ASHEETS\R-191STK.DWG - STA. 20+00 TO STA. 26+00

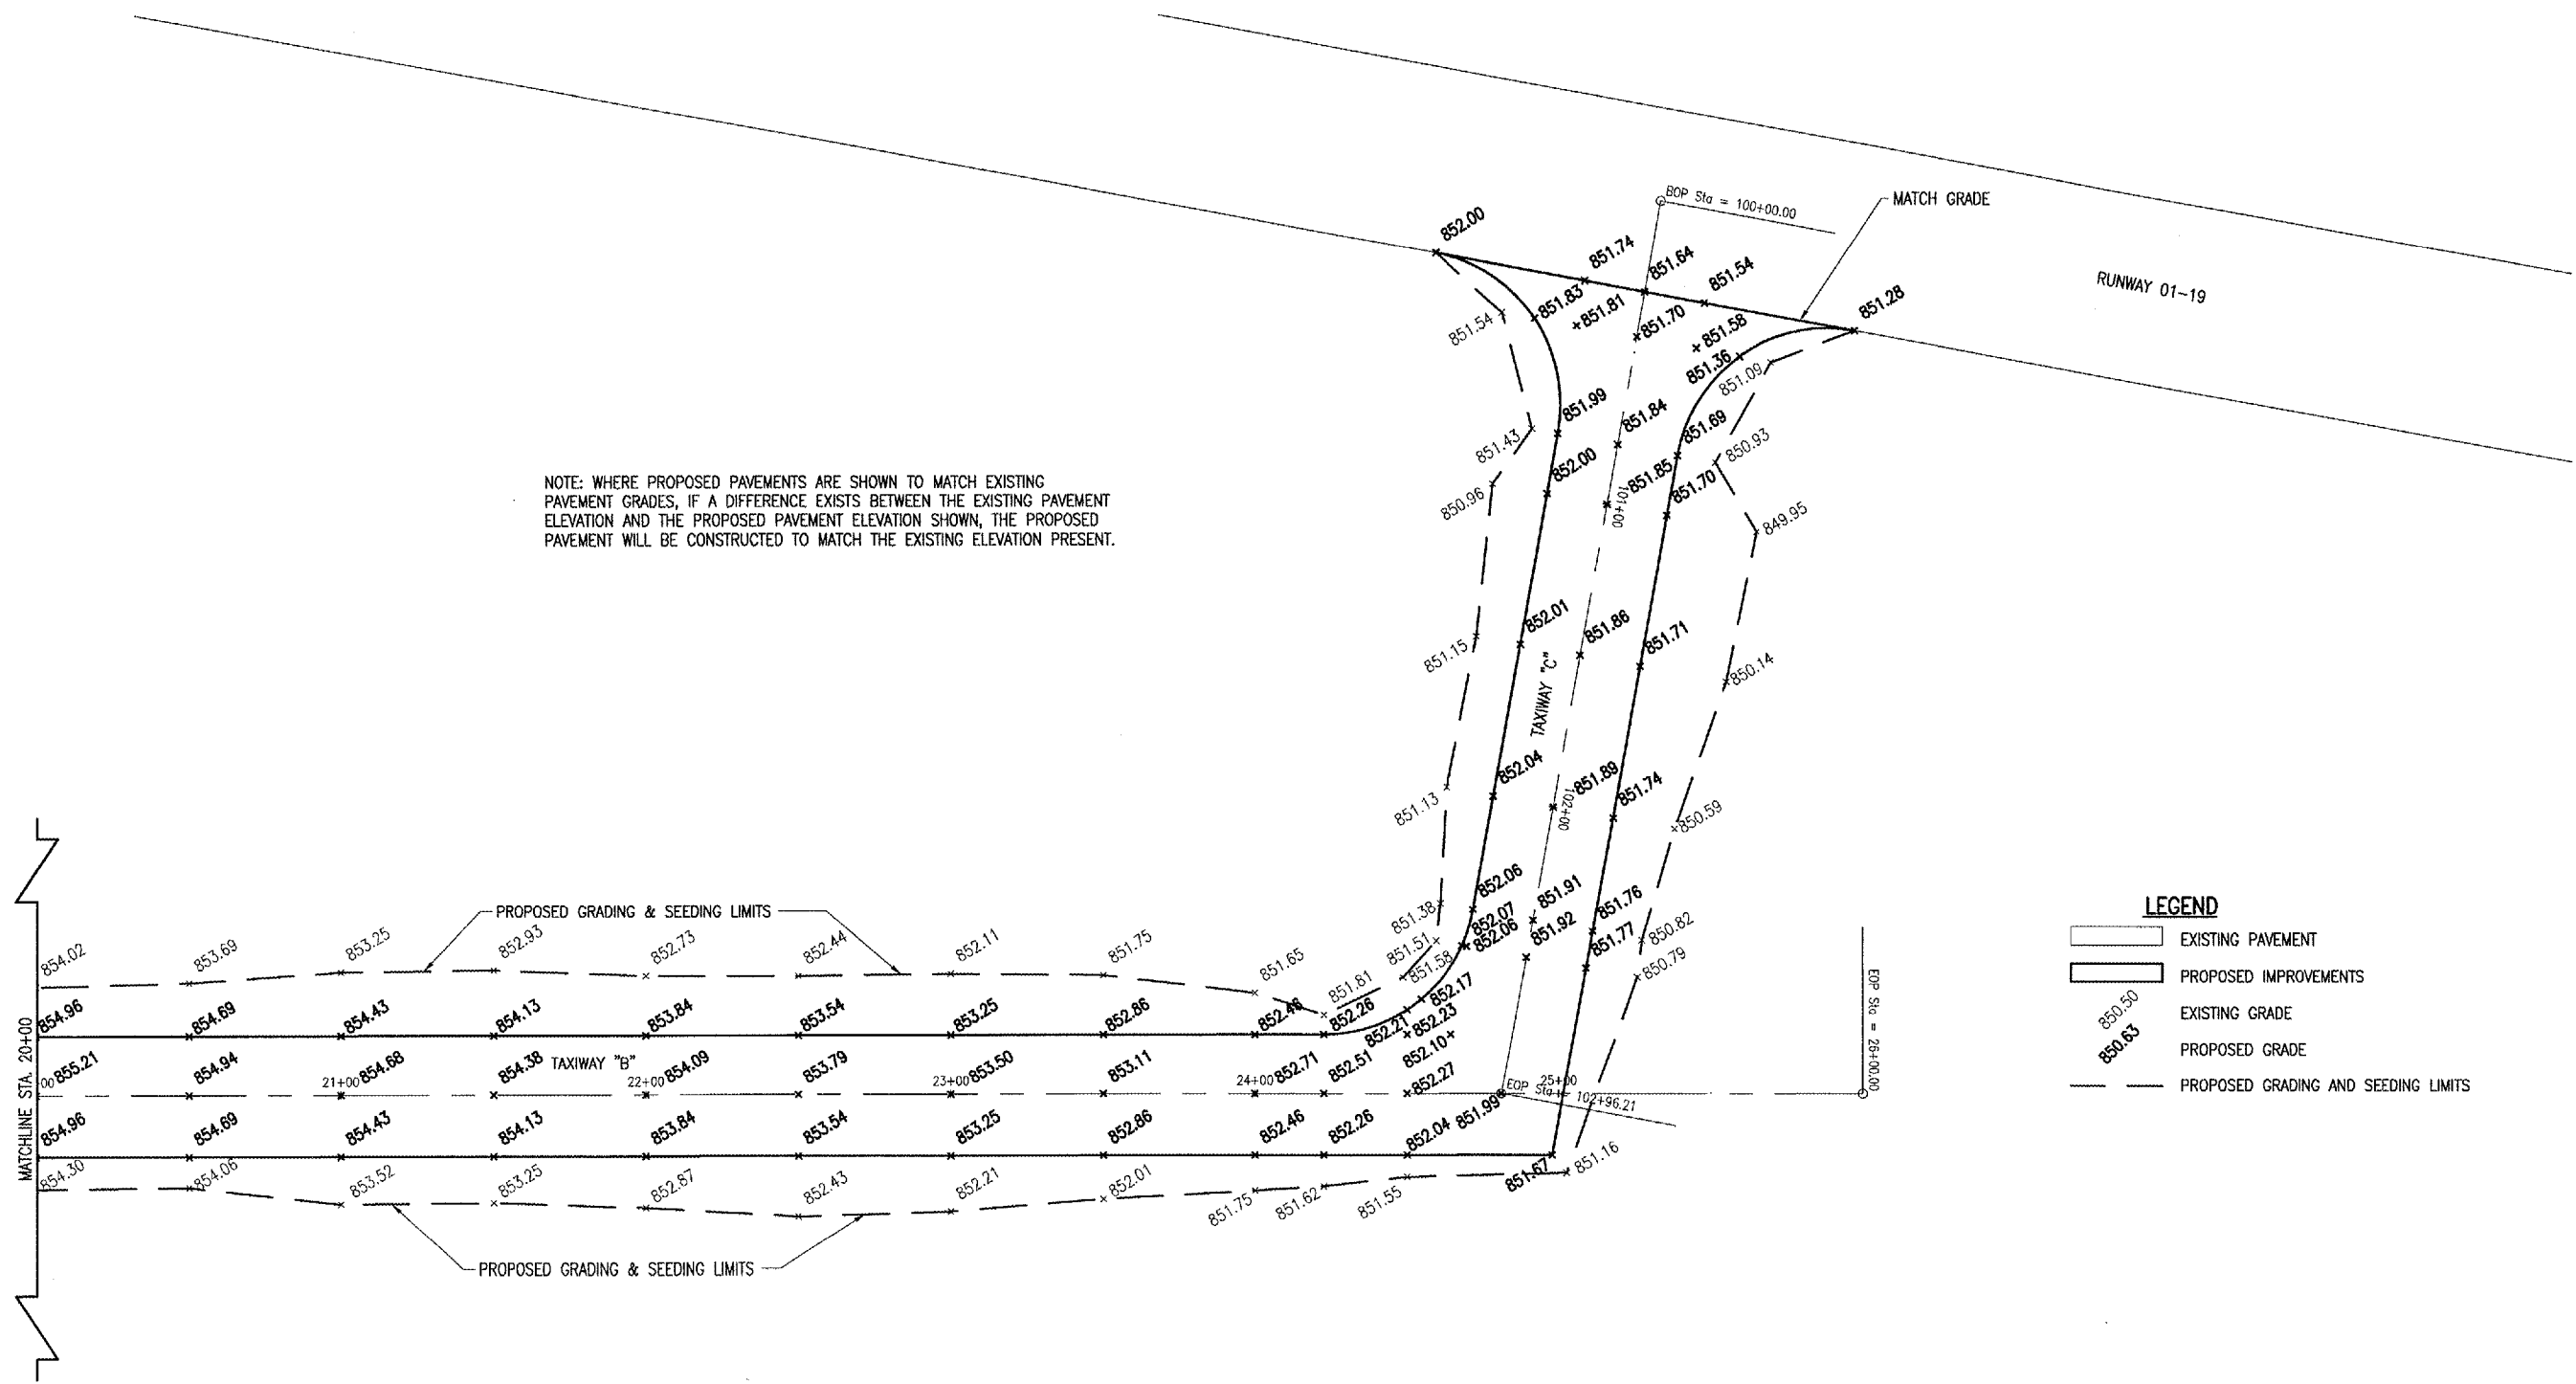

LEGEND

- EXISTING PAVEMENT
- PROPOSED IMPROVEMENTS
- EXISTING GRADE
- PROPOSED GRADE
- PROPOSED GRADING AND SEEDING LIMITS

0' 15' 30' 60'
 HALF SIZE SCALE: 1" = 60'
 FULL SIZE SCALE: 1" = 30'

DATE	REVISION	BY

KEWANEE MUNICIPAL AIRPORT
 KEWANEE, HENRY COUNTY, ILLINOIS
 IL PROJ.: EZI-3533 A.I.P. PROJ.: 3-17-0058-B10

PL. Project No.	810-06TXYD_0800
File Name	R-191STK.DWG
Scale	1"=30'
Date	08/30/05
LAYOUT	R.A.W. 08/30/05
DRAWN	B.A.K. 08/30/05
REVIEWED	C.A.H. xx/xx/xx

HANSON
 Hanson Professional Services, Inc.
 3125 Dandy Trail, Suite 100
 Indianapolis, Indiana 46214
 Offices Nationwide

OVERLAY TXY & APRON
 CONSTRUCT VAULT
 PROPOSED
 STAKING PLAN
 STA. 20+00 TO STA. 26+00