


JAN 19, 2006 8:21 PM RAW
 F:\AIRPORTS\KEWANEE\810-06TXD\AIRPORT\SHETS\R-302-RAMP.DWG -- STA. 7+50 TO STA. 8+00

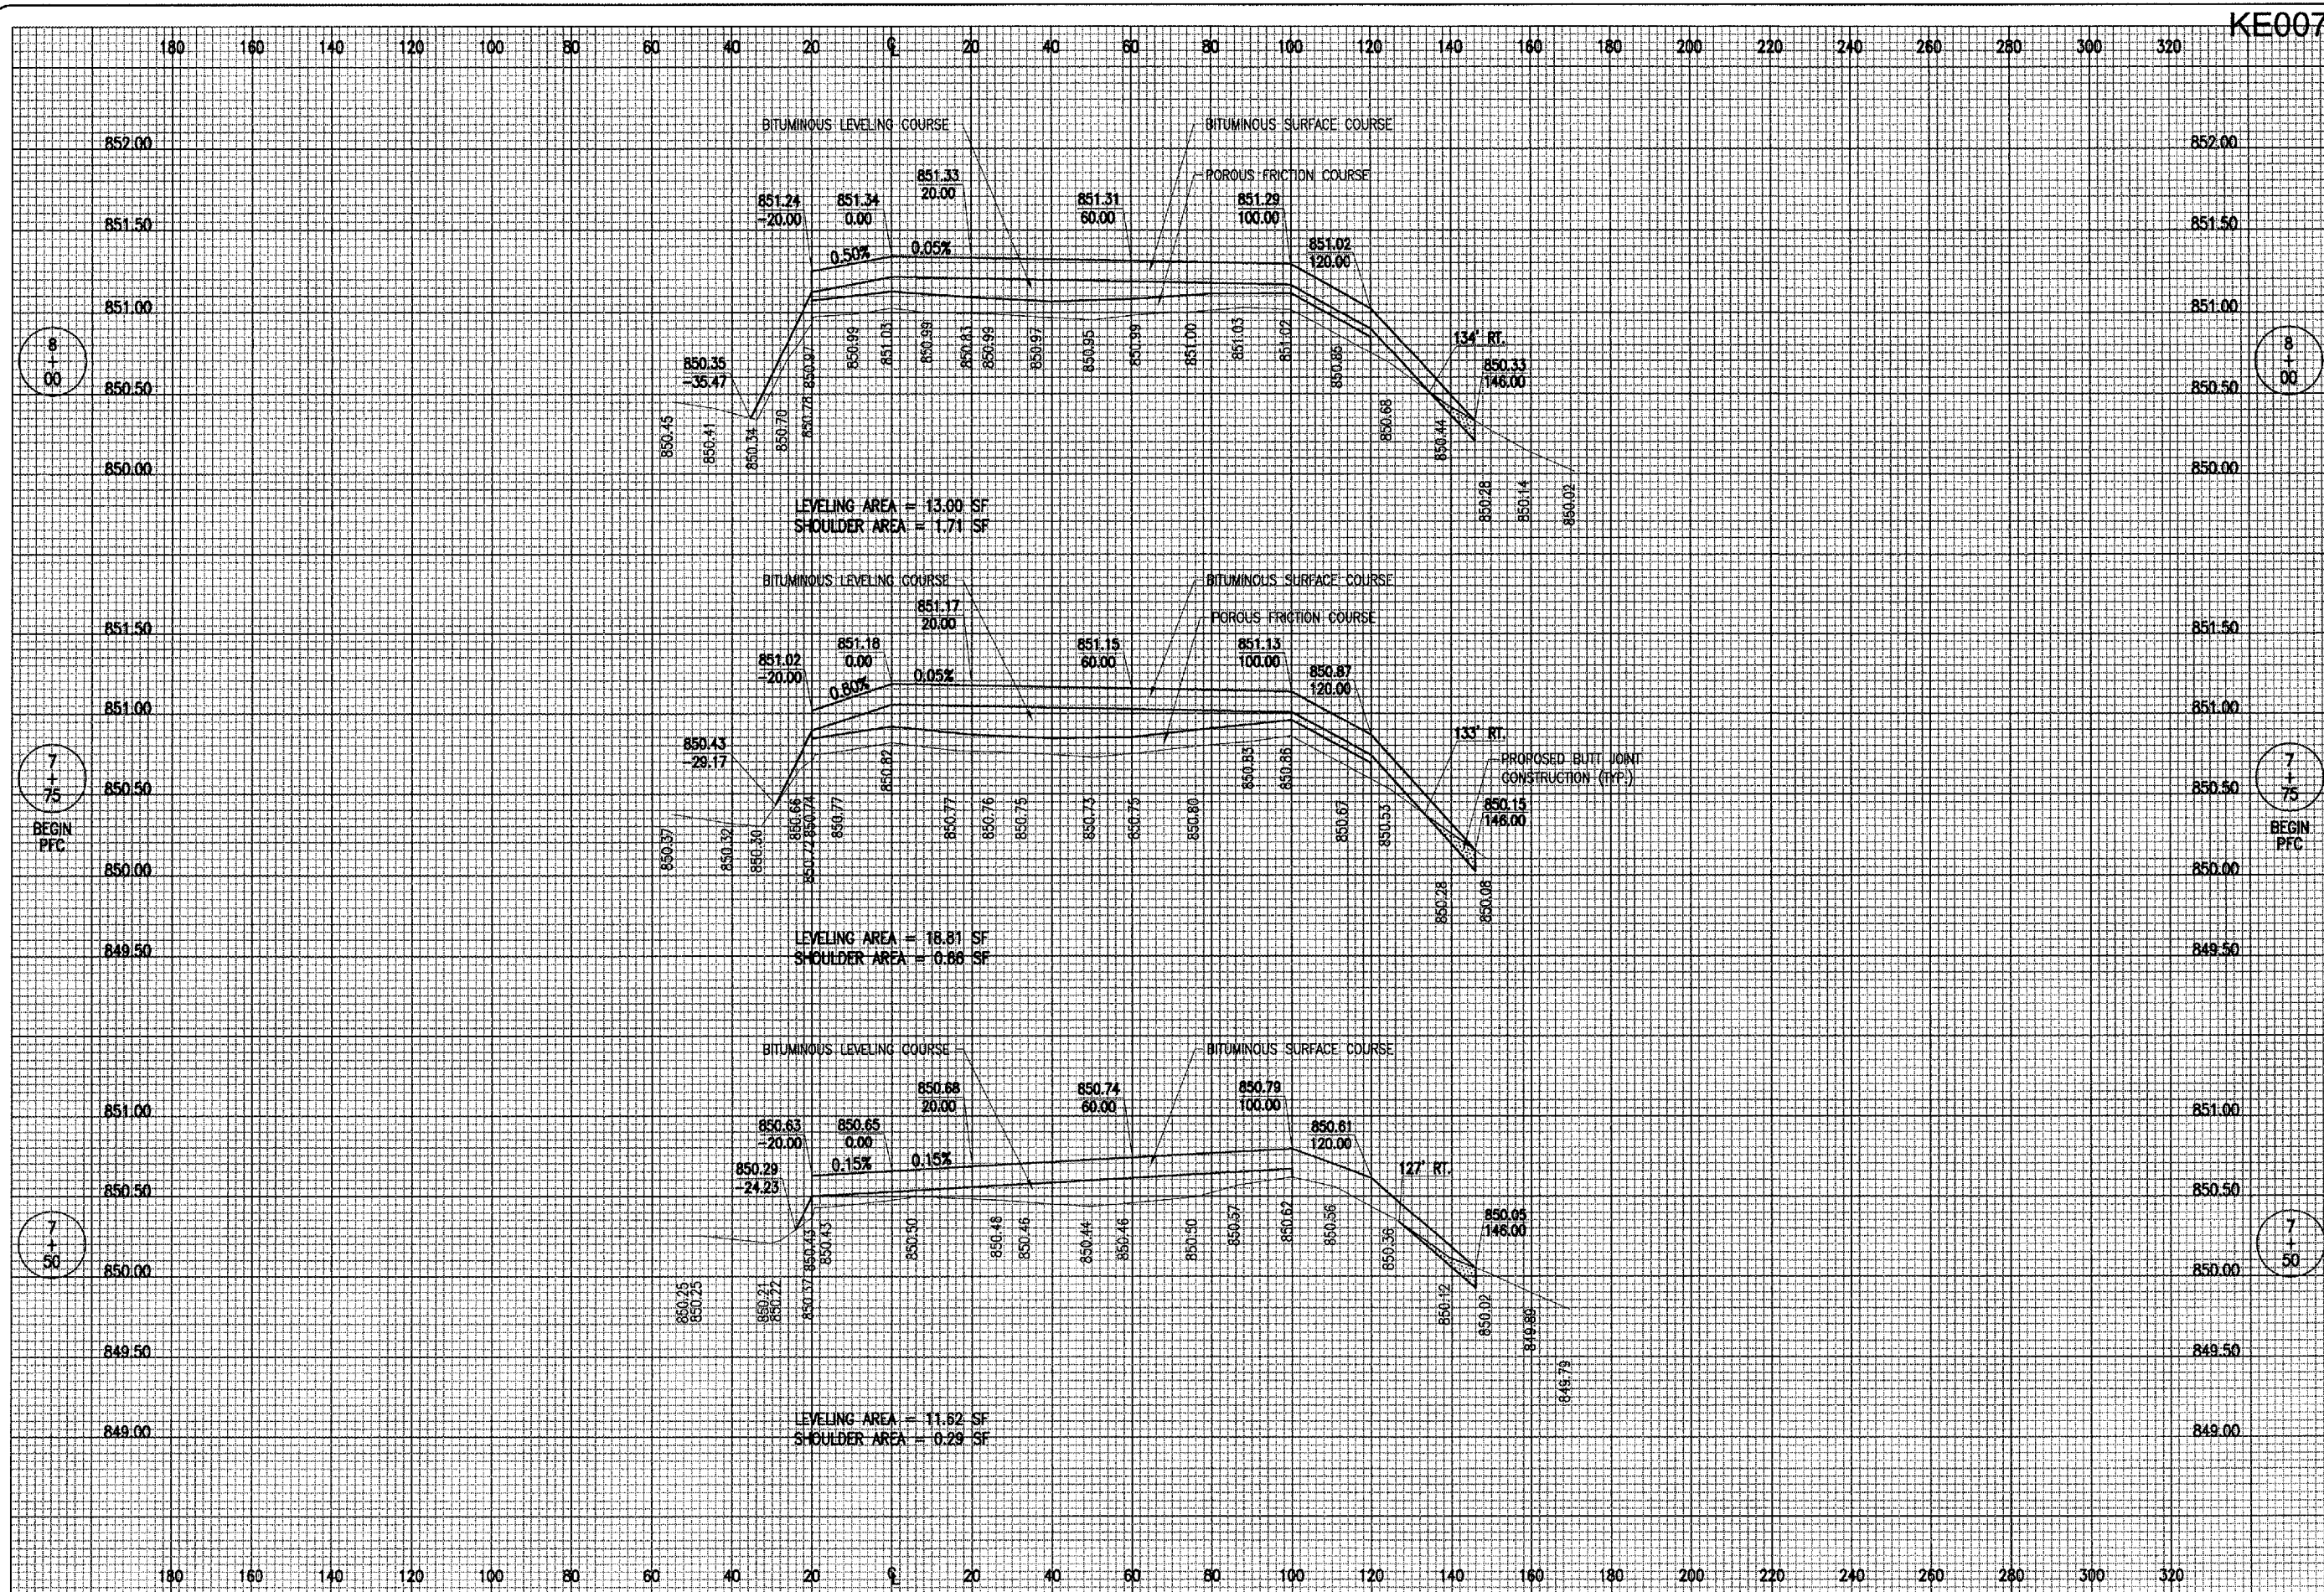


KE007

DATE	REVISION	BY

KEWANEE MUNICIPAL AIRPORT
KEWANEE, HENRY COUNTY, ILLINOIS

IL PROJ.: E21-3533 A.I.P. PROJ.: J-17-0058-B10

Project No.	810-06TXD.0800
File Name	R-302-RAMP.DWG
Scale	H. 1" = 20' V. 1" = 0.5'
Date	08/29/05
LAYOUT	R.A.W. 08/29/05
DRAWN	B.A.K. 08/29/05
REVIEWED	C.A.H. xy/xx/xx

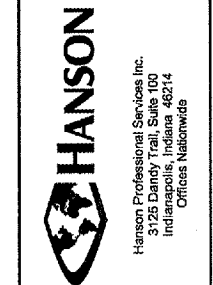

OVERLAY TXY & APRON CONSTRUCT VAULT

PROPOSED
 APRON CROSS-SECTIONS
 STA. 7+50 TO STA. 8+00