


JAN 19, 2006 8:22 PM RAW
 I:\AIRPORTS\KEWANEE\810-061XXD\VAIRPORT\SHETS\R-303-RAMP.DWG - STA. 8+50 TO STA. 9+00

KE007

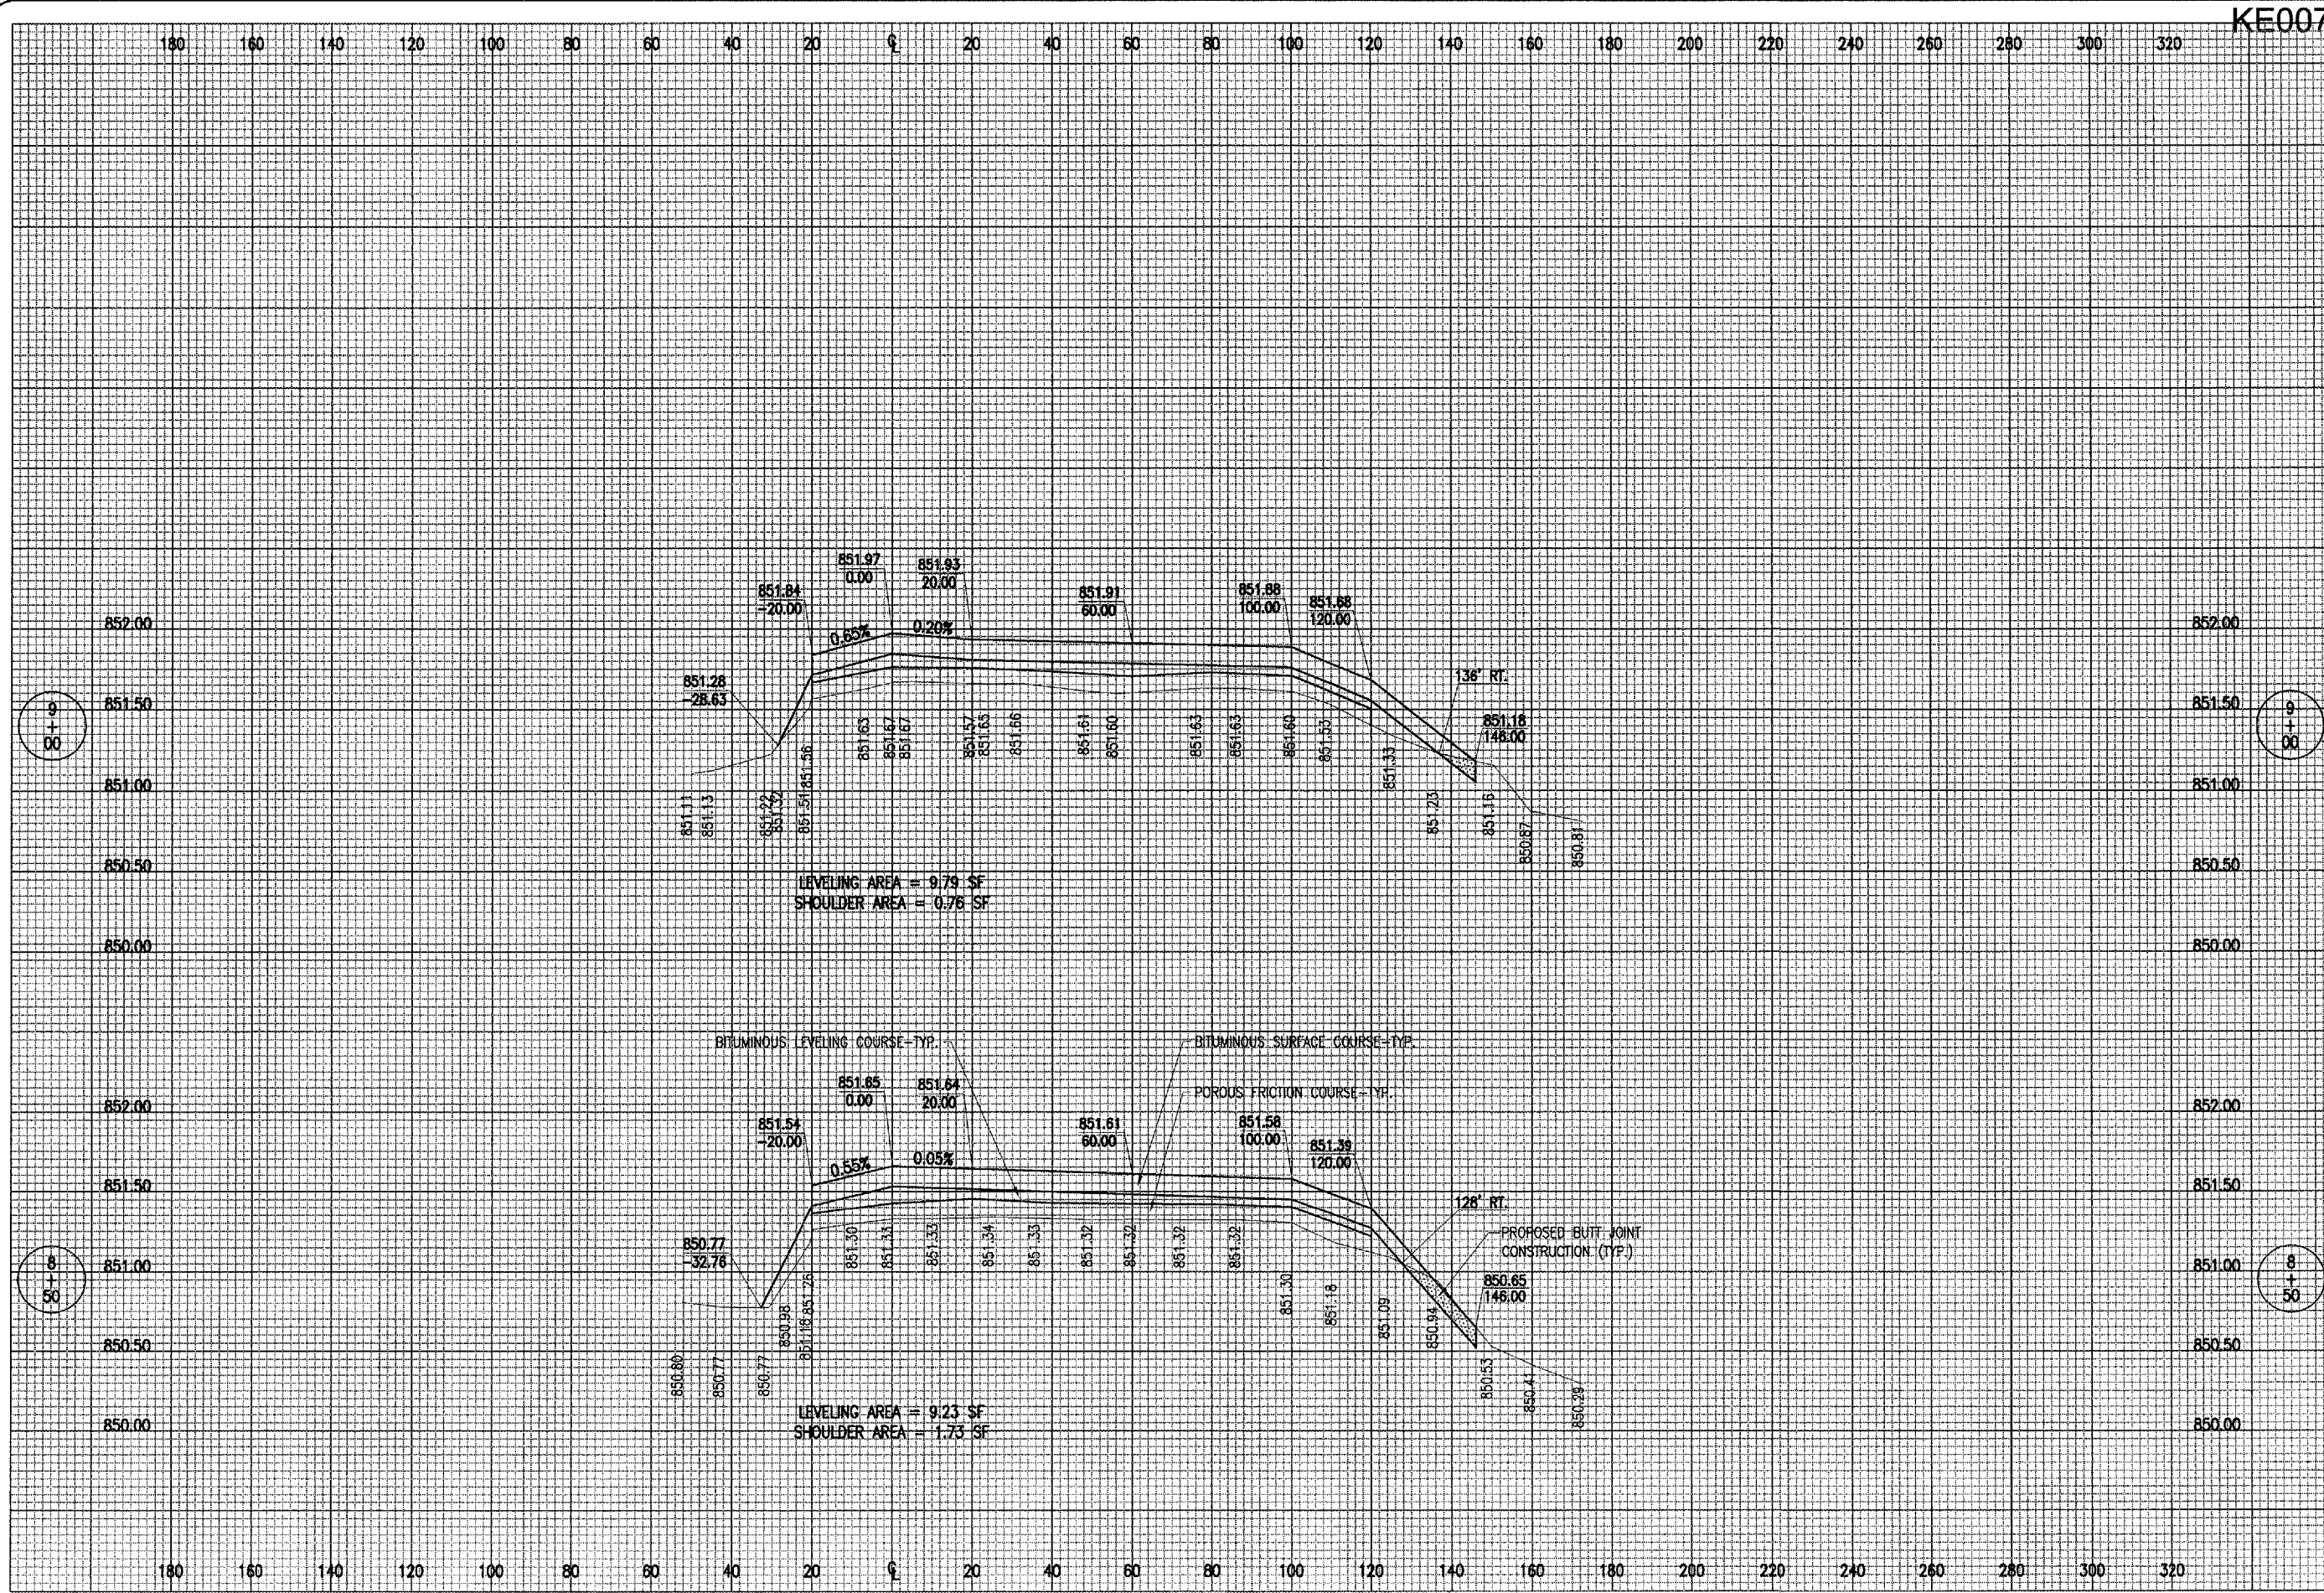

DATE	REVISION	BY

KEWANEE MUNICIPAL AIRPORT
 KEWANEE, HENRY COUNTY, ILLINOIS
 I.L. PROJ.: E2-3533 A.I.P. PROJ.: 3-17-0058-810

HE Project No. 810-061XXD-0800	DATE: 08/29/05
Filename: R-303-RAMP.DWG	SCALE: H. 1" = 20' V. 1" = 0.5'
Scale: 08/29/05	DATE: 08/29/05
LAYOUT	R.A.W.
DRAWN	B.A.K.
REVIEWED	C.A.H.
	xx/xx/xx



OVERLAY TXY & APRON
 CONSTRUCT VAULT
 PROPOSED
 APRON CROSS-SECTIONS
 STA. 8+50 TO STA. 9+00