


JAN 19, 2006 8:22 PM RAW
 I:\AIRPORTS\KEWANEE\810-06TXD\AIRPORT\SHETS\R-307-TXRB.DWG - STA. 10+21.20 TO STA. 10+71.20

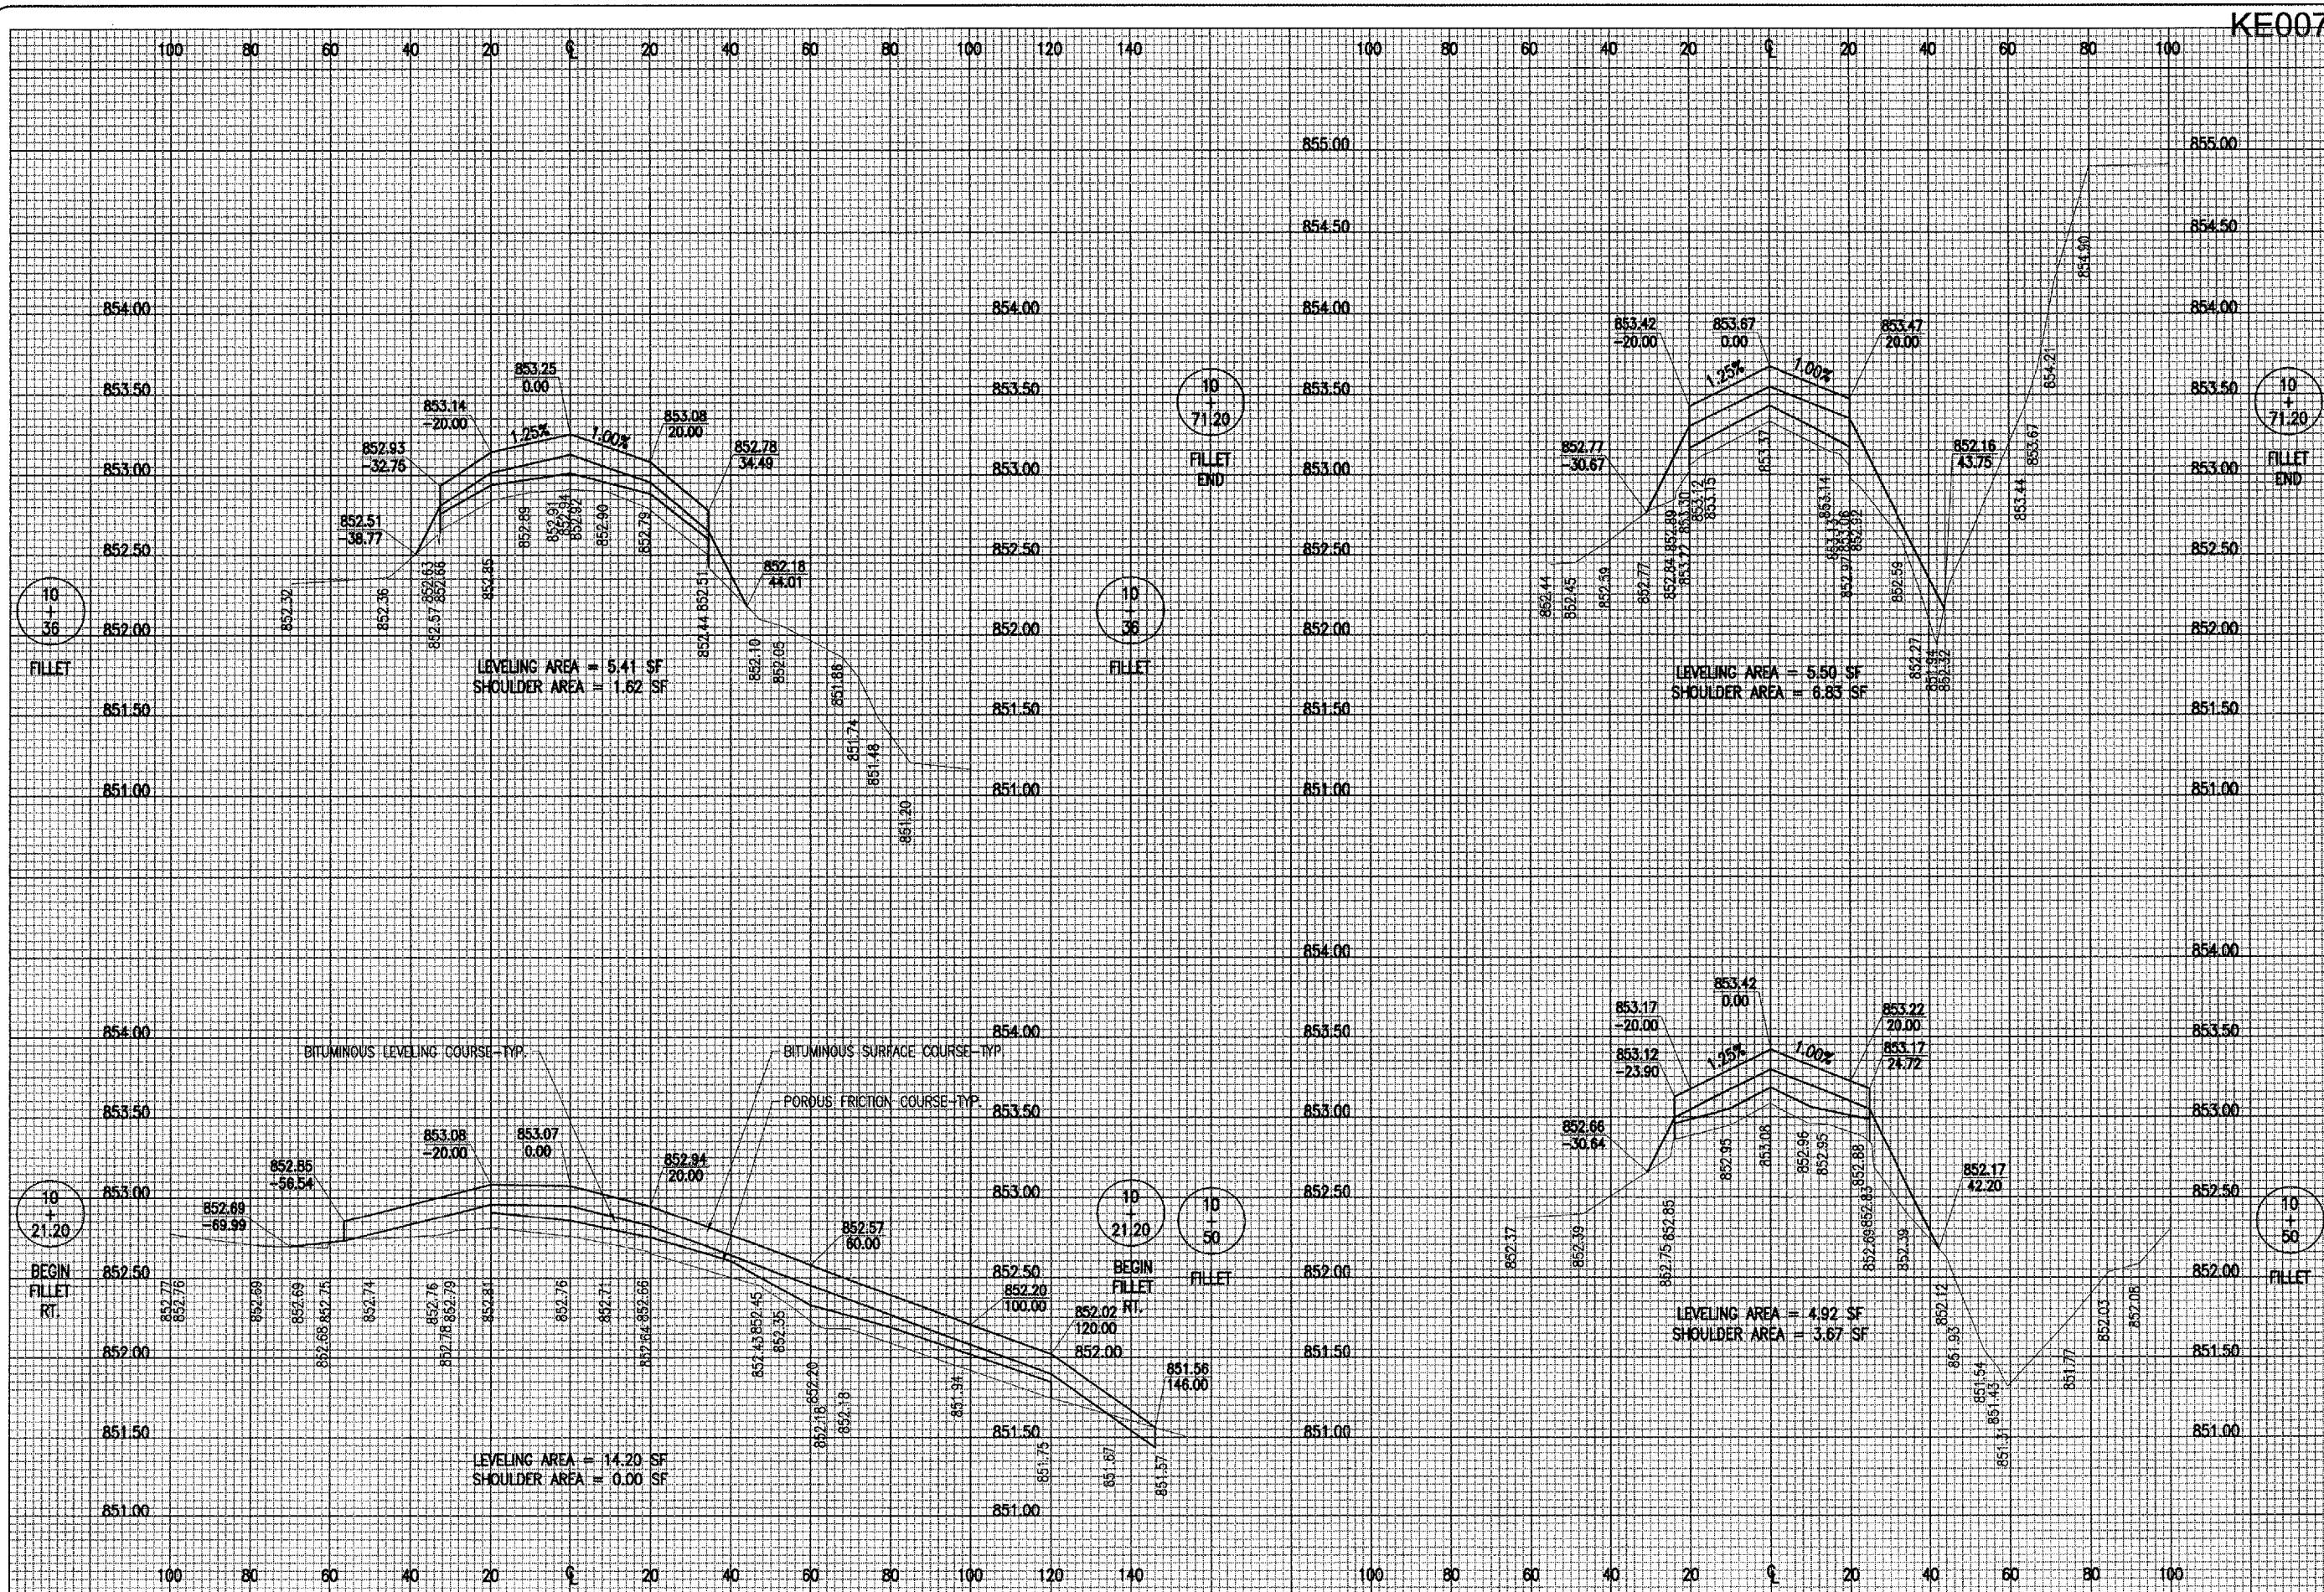

KE007

DATE	REVISION	BY

KEWANEE MUNICIPAL AIRPORT
 KEWANEE, HENRY COUNTY, ILLINOIS

ILL. PROJ.: E21-3533 A.I.P. PROJ.: 3-17-0058-B10

ILL. Project No. 810-06TXD.0800	PLANAMA R-307-TXRB.DWG	Scale H. 1" = 20' V. 1" = 0.5'	DATE 08/30/05
LAYOUT	R.A.W.	08/30/05	
DRAWN	B.A.K.	08/30/05	
REVIEWED	C.A.H.	xx/xx/xx	



OVERLAY TX & APRON
 CONSTRUCT VAULT

PROPOSED
 TAXWAY 'B' CROSS-SECTIONS
 STA. 10+21.20 TO STA. 10+71.20