


JAN 19, 2006 8:23 PM RAW
 I:\AIRPORTS\KEWANEE\810-06TX\0\AIRPORT\SHEET\810-06TX\TYX-DWG - STA. 11+00 TO STA. 12+50

KE007

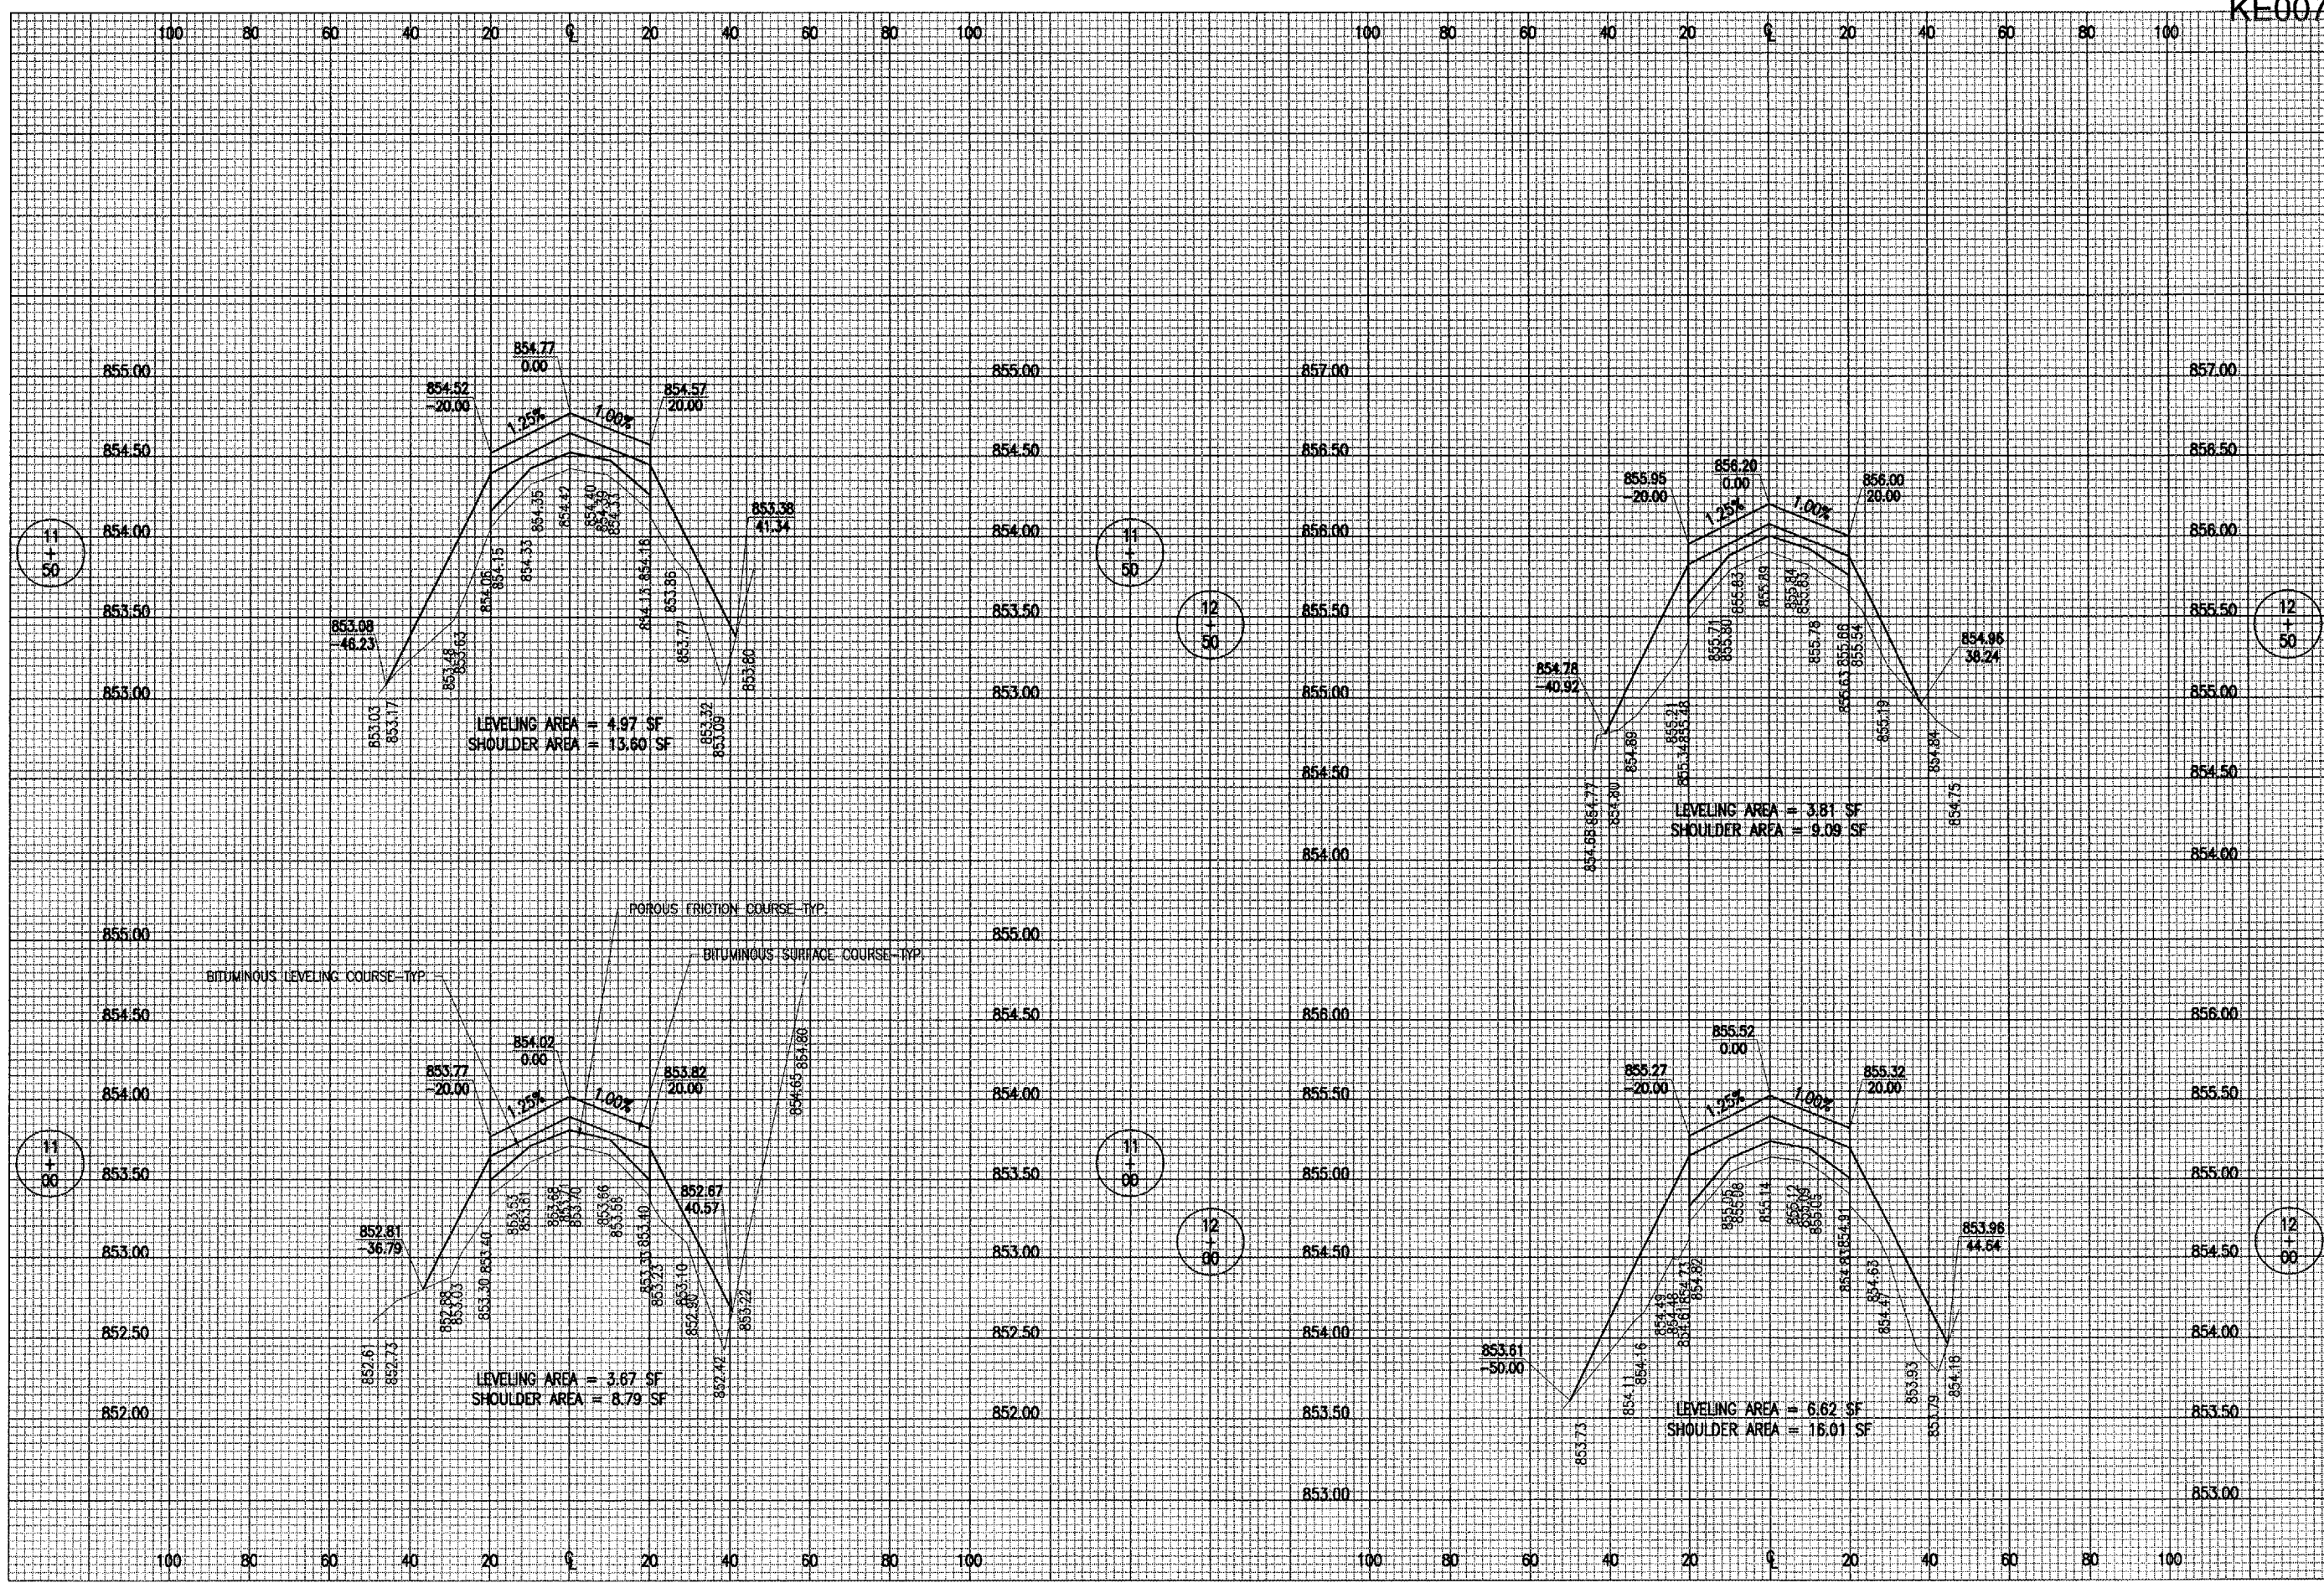

DATE	REVISION	BY

KEWANEE MUNICIPAL AIRPORT
 KEWANEE, HENRY COUNTY, ILLINOIS

IL PROJ.: E21-3533 A.I.P. PROJ.: 3-17-0058-B10

HEL Project No. 810-06TX.DWG

File Name: R-308-TYX.DWG

Scale: H. 1" = 20' V. 1" = 0.5'

Date: 08/30/05

LAYOUT	R.A.W.	08/30/05
DRAWN	B.A.K.	08/30/05
REVIEWED	C.A.H.	xx/xx/xx



Hanson Professional Services Inc.
 3125 Dandy Trail, Suite 100
 Indianapolis, Indiana 46214
 Offices Nationwide

OVERLAY TYX & APRON
 CONSTRUCT VAULT
 PROPOSED
 TAXIWAY "B" CROSS-SECTIONS
 STA. 11+00 TO STA. 12+50