


JAN 19, 2006 8:24 PM RAW
 I:\AIRPORTS\KEWANEE\BID-05TXYD\AIRPORT\SHETS\R-313-TXYB.DWG - STA. 19+00 TO STA. 20+50

KE007

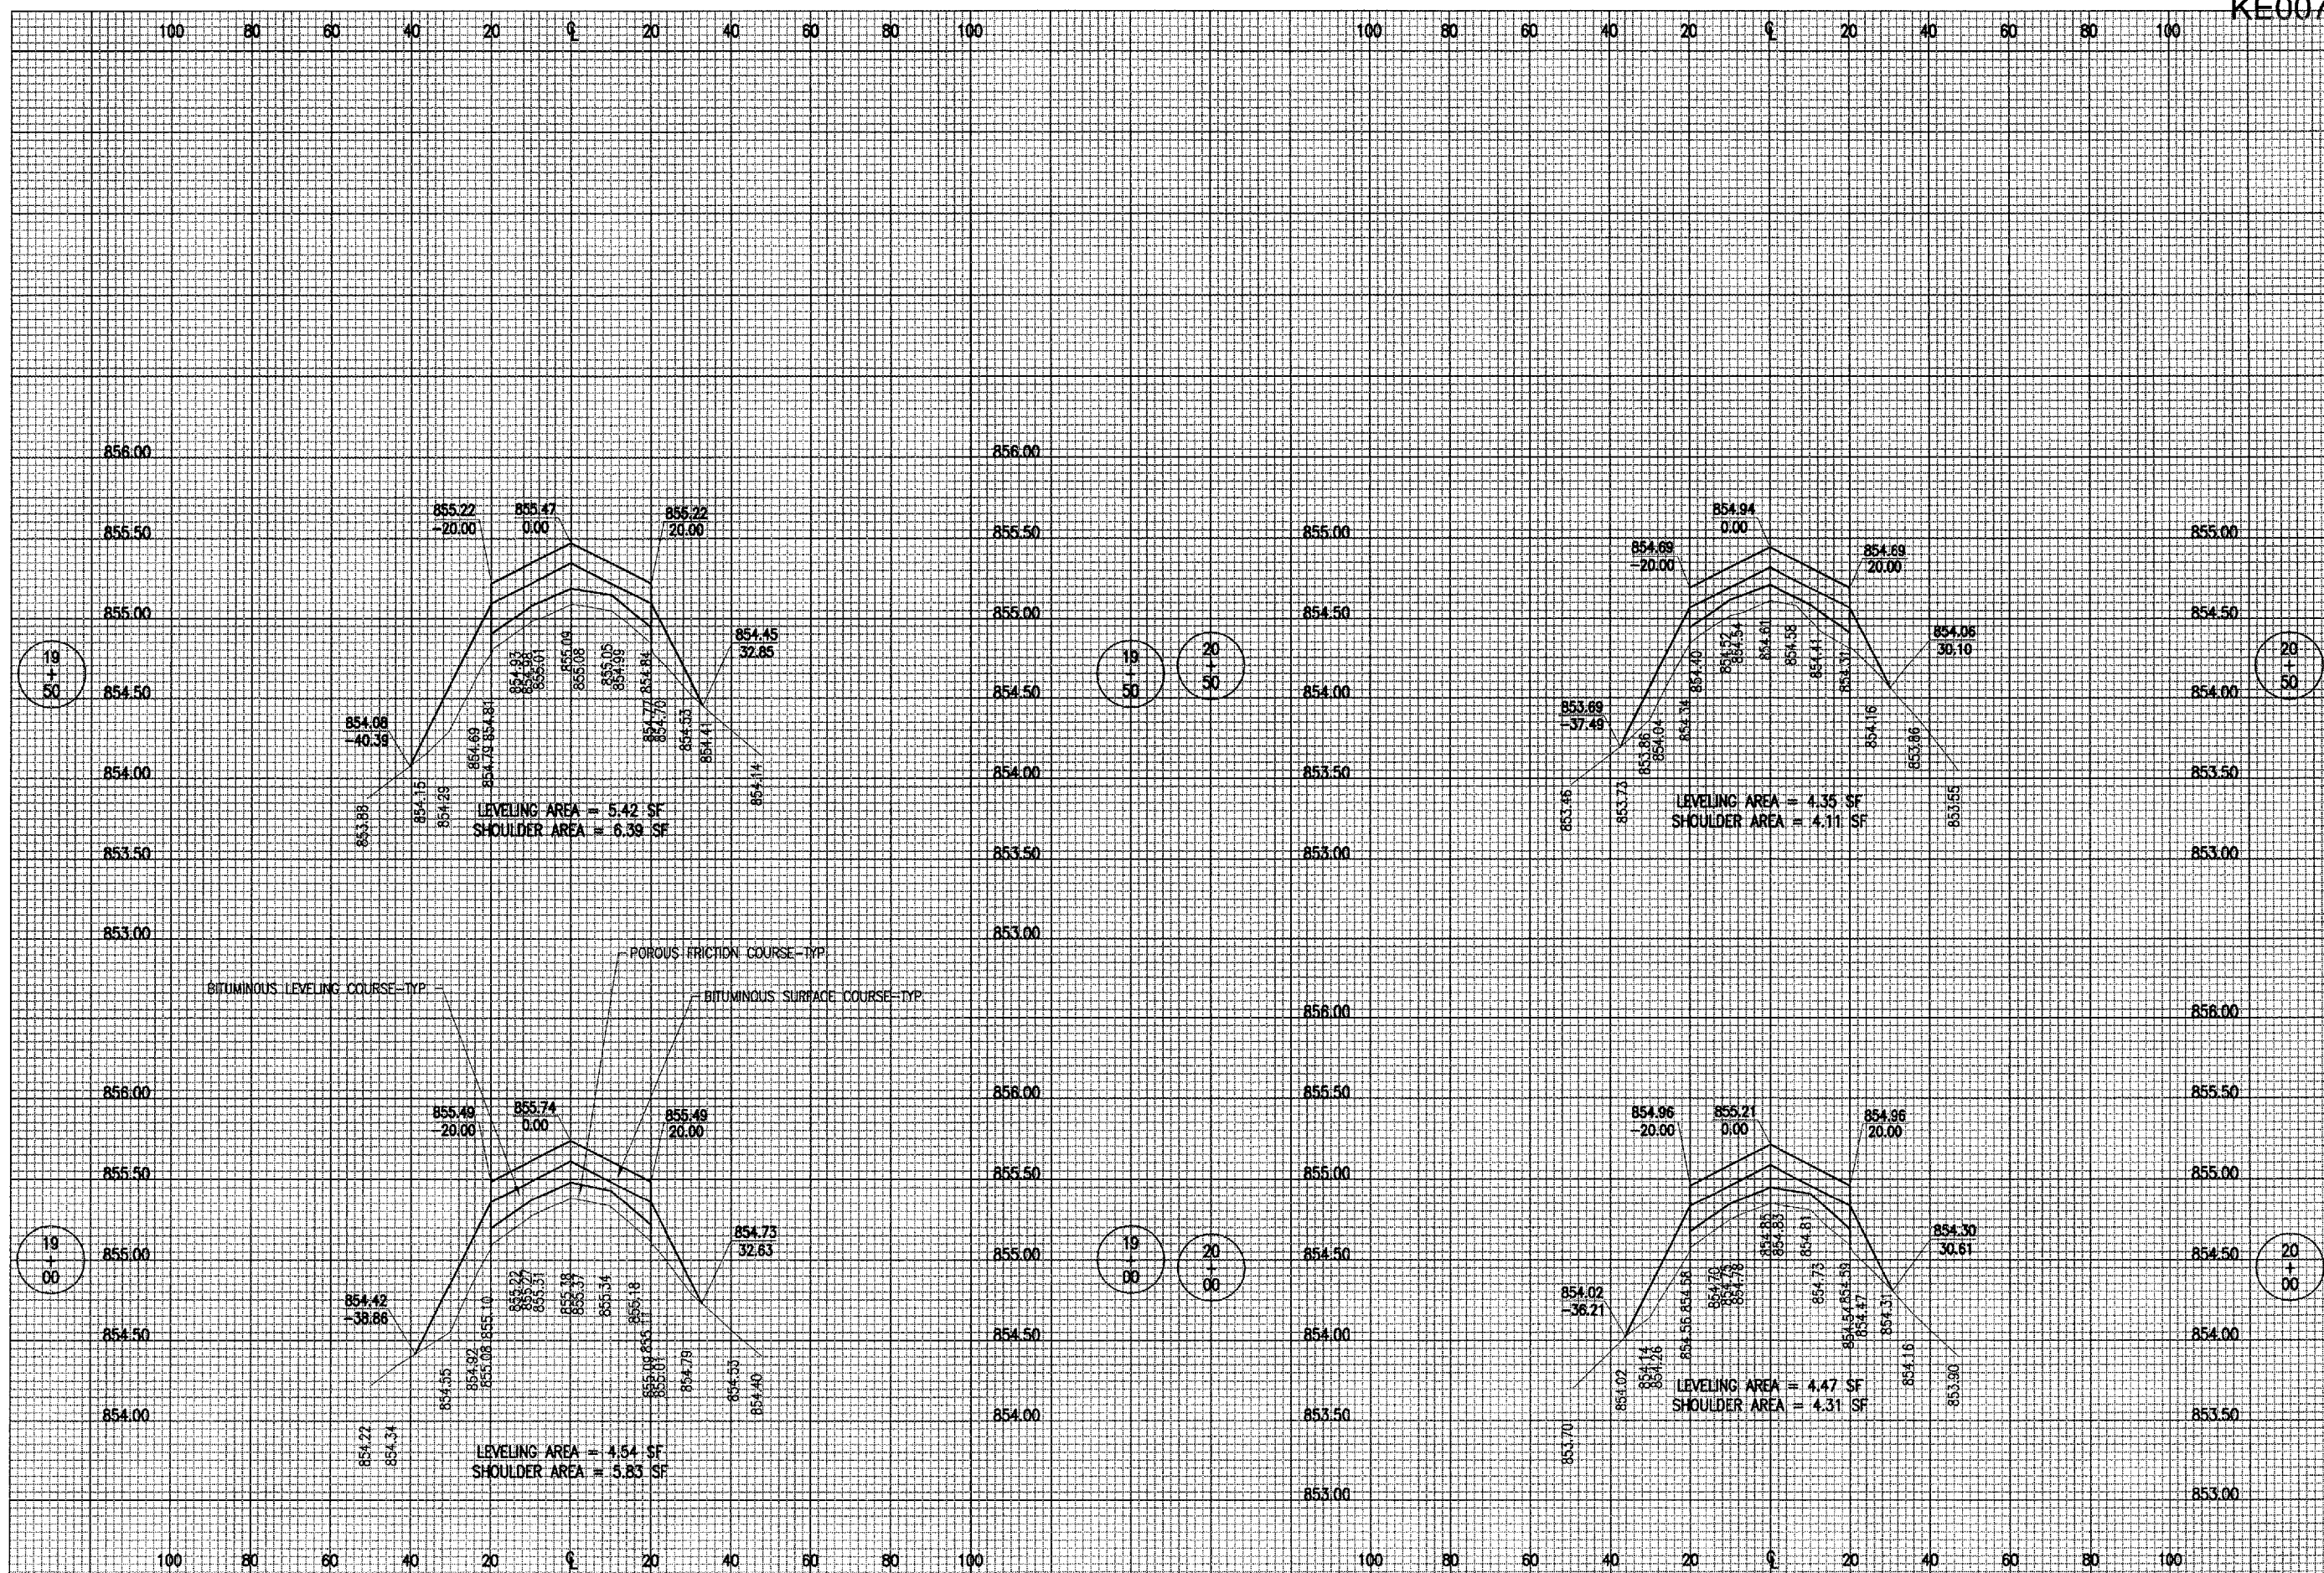

DATE	REVISION	BY

KEWANEE MUNICIPAL AIRPORT
KEWANEE, HENRY COUNTY, ILLINOIS
 I.L. PROJ.: E2I-3533 A.I.P. PROJ.: 3-17-0058-B10

Project No. 810-06TXYD.0800	
Plan Name R-313-TXYB.DWG	
Scale H. 1" = 20' V. 1" = 0.5'	Date 08/23/05
LAYOUT	R.A.W. 08/23/05
DRAWN	B.A.K. 08/23/05
REVIEWED	C.A.H. xx/xx/xx



OVERLAY TXY & APRON
CONSTRUCT VAULT
 PROPOSED
 TAXIWAY "B" CROSS-SECTIONS
 STA. 19+00 TO STA. 20+50