


JAN 19, 2006 8:24 PM RAW
 I:\AIRPORTS\KEWANEE\810-06TYX\AIRPORT\SHEETS\R-314-TYXB.DWG - STA. 21+00 TO STA. 22+50

KE007

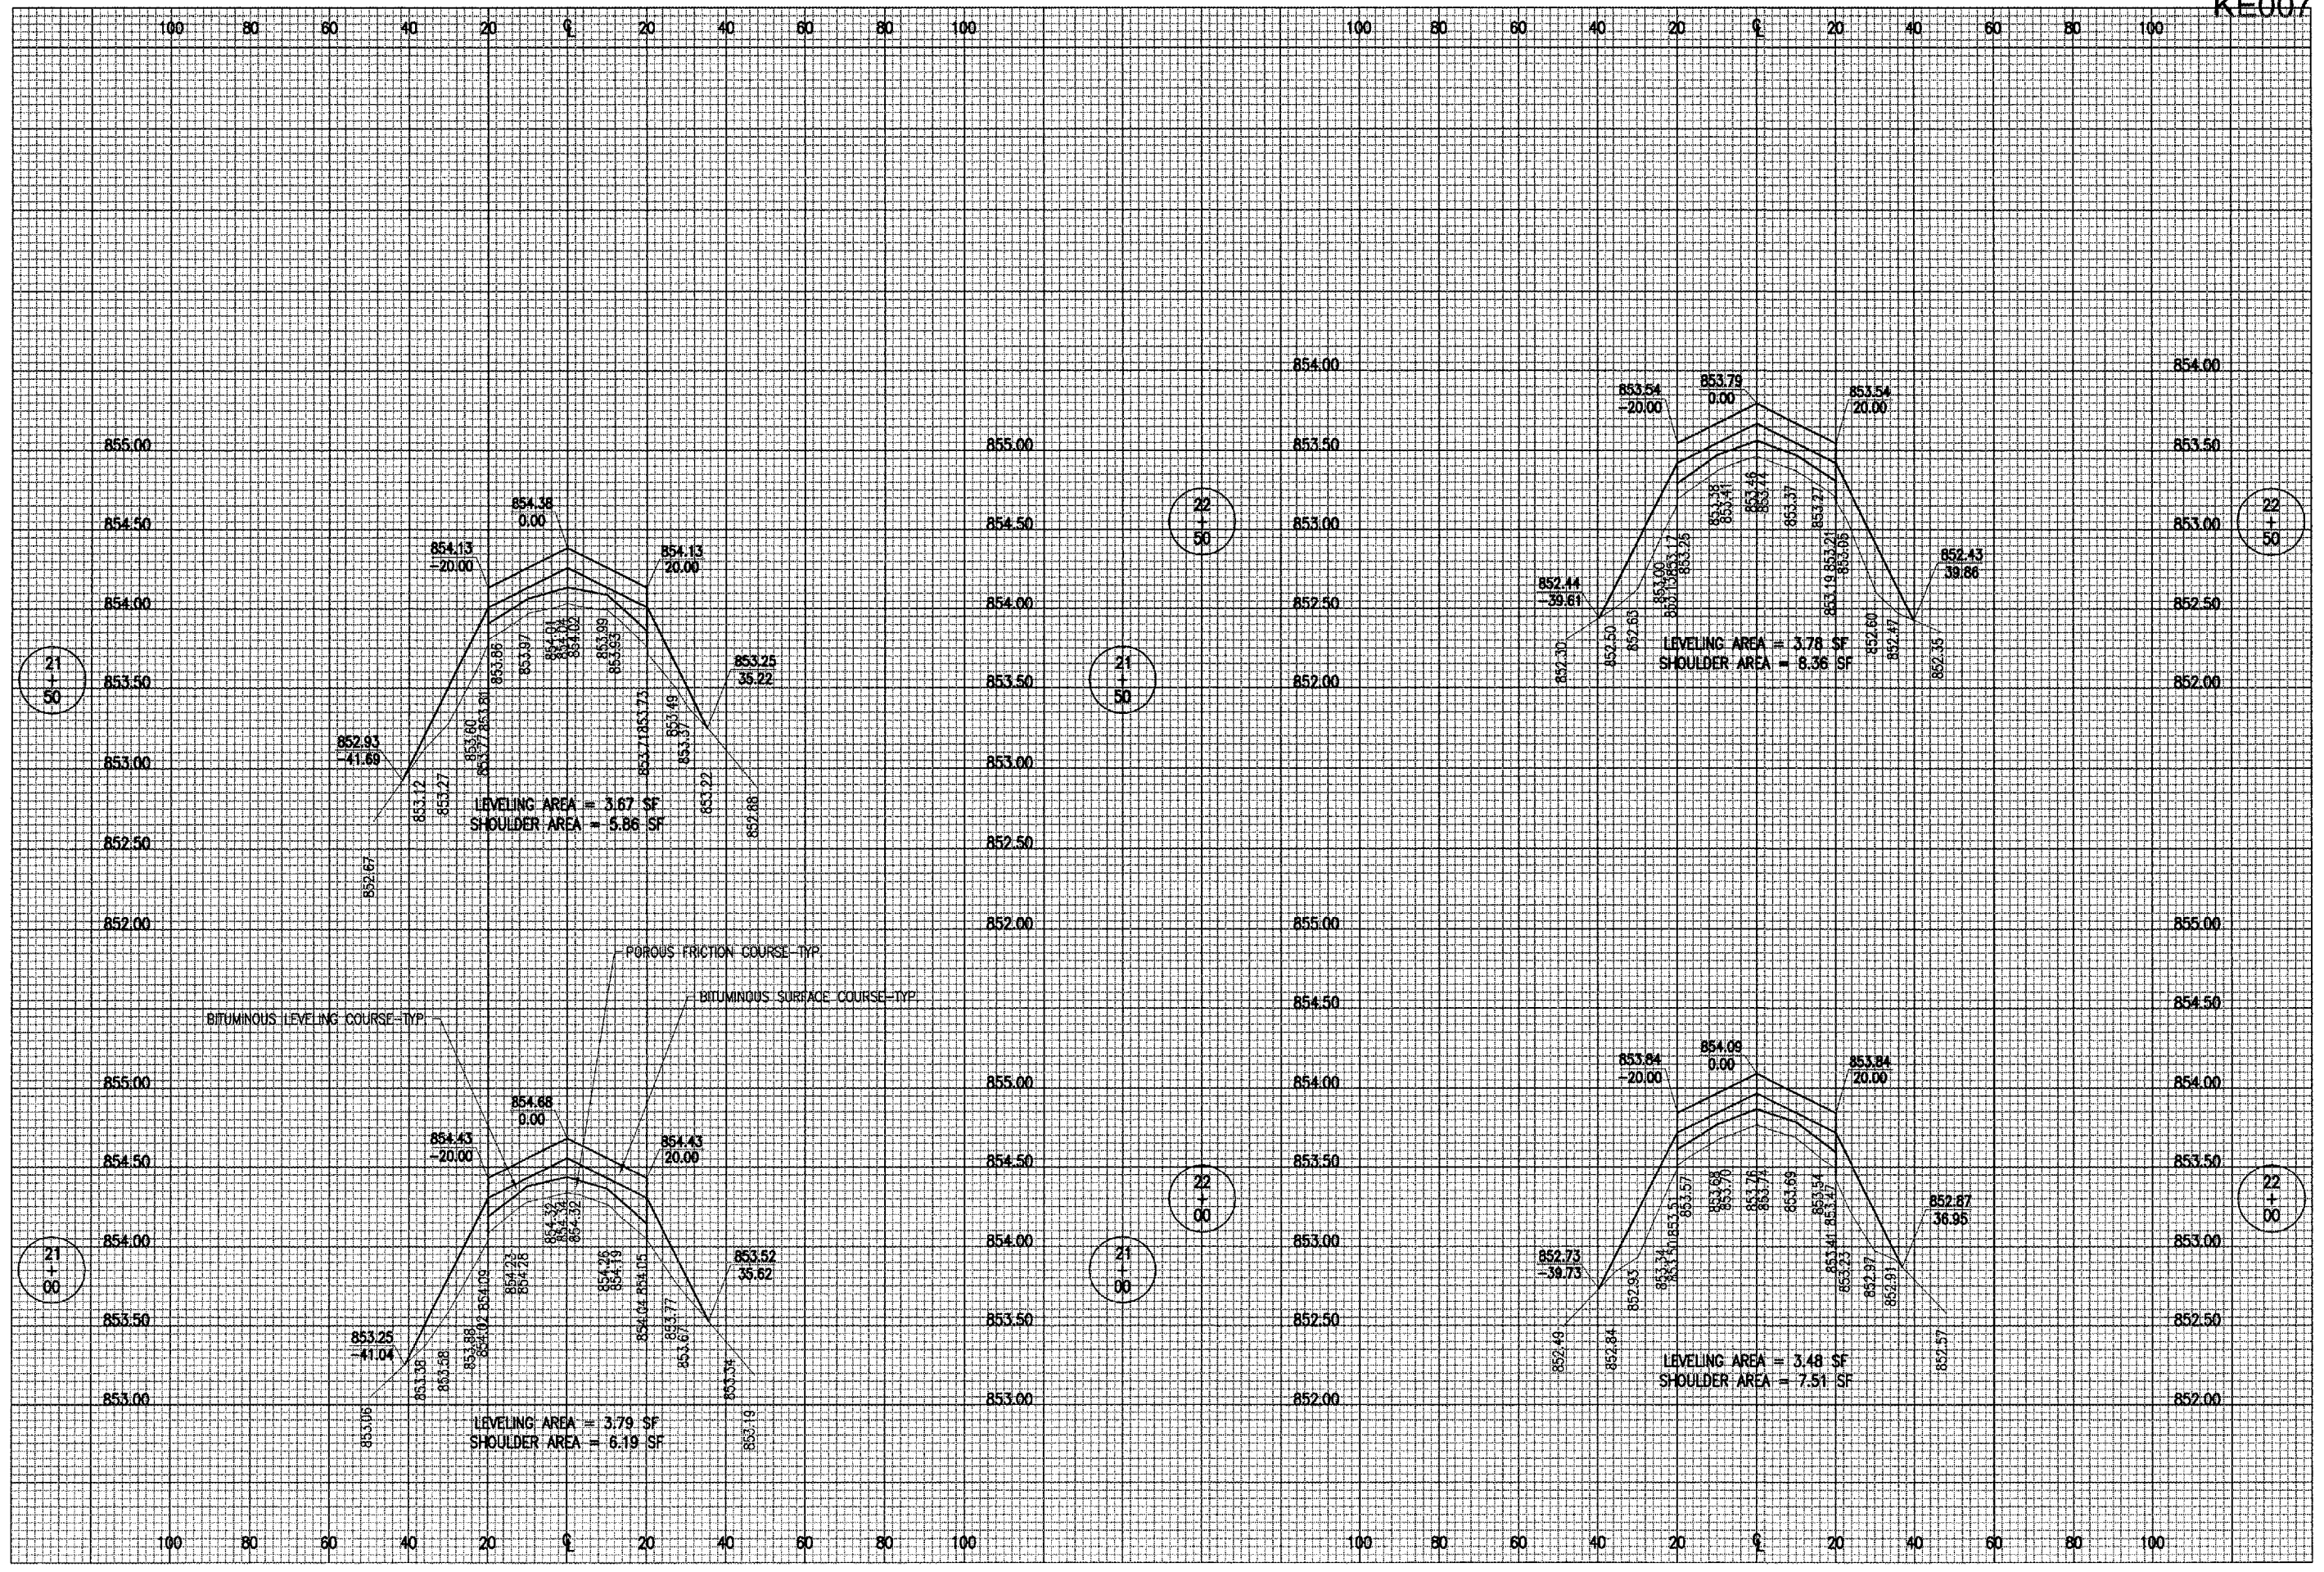

DATE	REVISION	BY

KEWANEE MUNICIPAL AIRPORT
KEWANEE, HENRY COUNTY, ILLINOIS
 I.L. PROJ.: E21-3533 A.I.P. PROJ.: 3-17-0058-B10

HSI Project No.: 810-06TYX0 0800 Filename: R-314-TYXB.DWG Scale: H. 1" = 20' V. 1" = 0.5' Date: 08/24/05	LAYOUT R.A.W. 08/24/05 DRAWN B.A.K. 08/24/05 REVIEWED C.A.H. xx/xx/xx
---	---



OVERLAY TXY & APRON CONSTRUCT VAULT
 PROPOSED TAXIWAY "B" CROSS-SECTIONS
 STA. 21+00 TO STA. 22+50