


JAN 19, 2006 8:24 PM RAW  
 I:\AIRPORTS\KEWANEE\810-06TXYD\AIRPORT\ SHEETS\R-316-TXYB.DWG - STA. 24+50 TO STA. 24+81.11

KE007

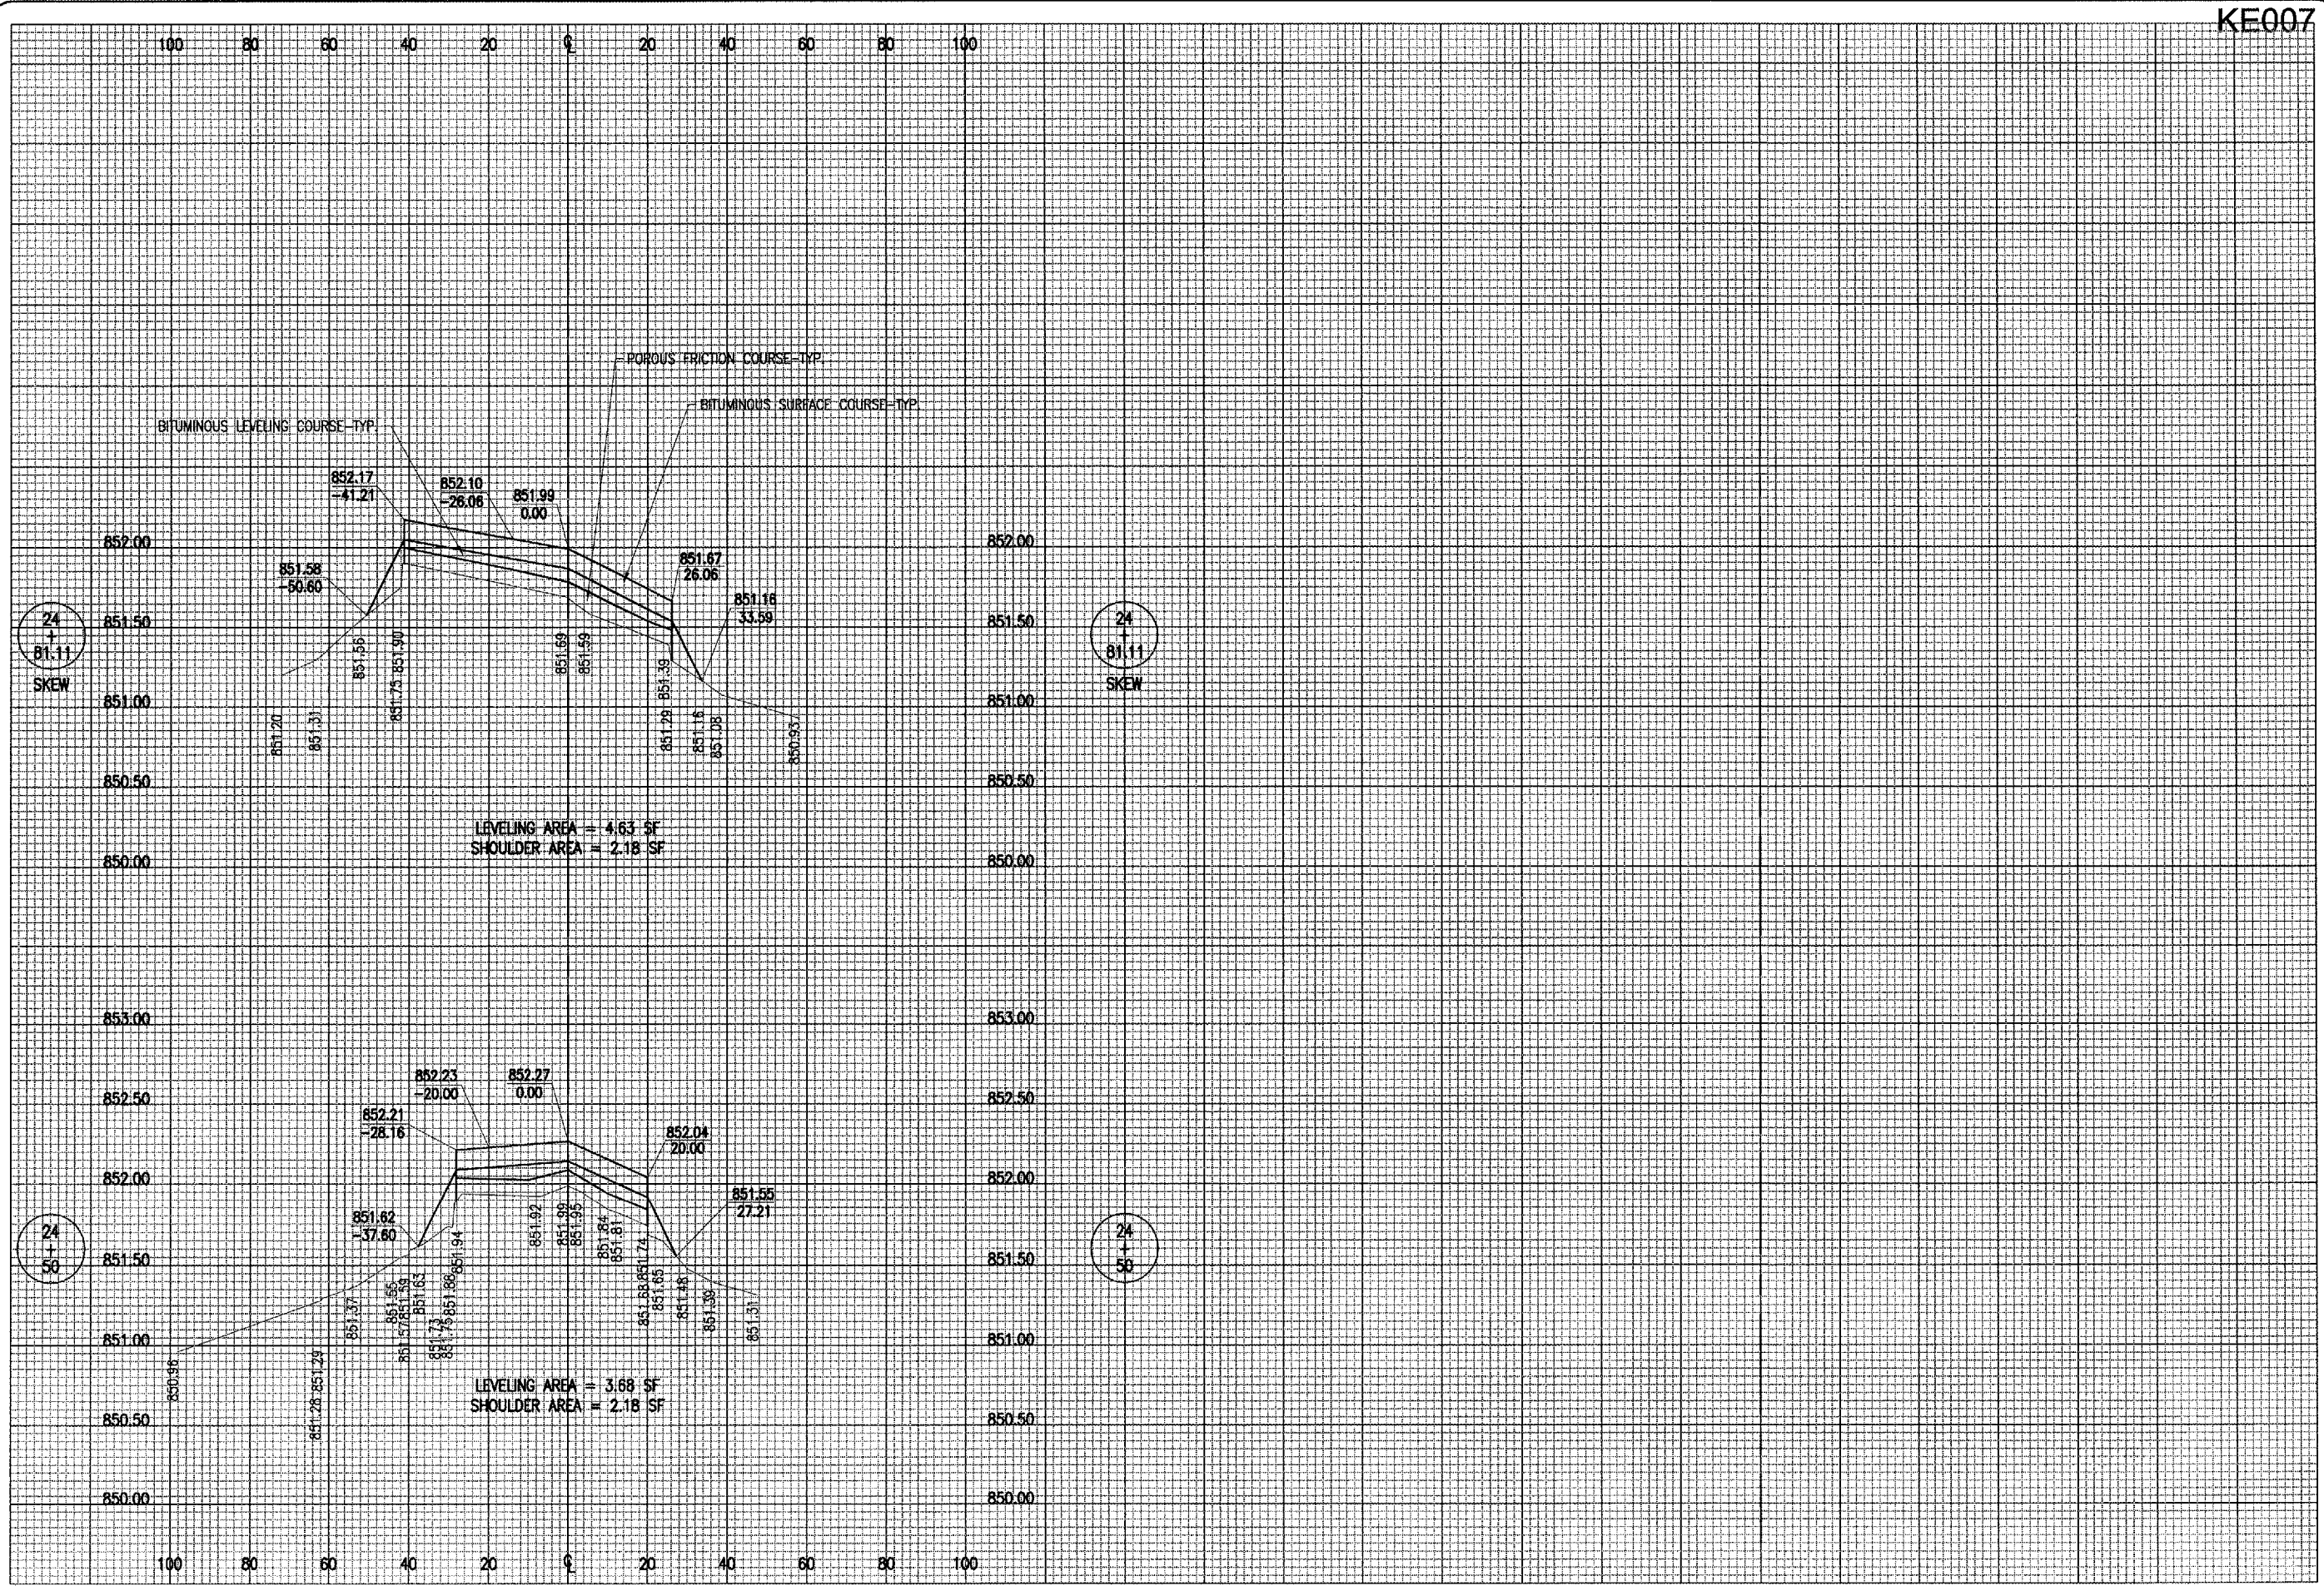

DATE	REVISION	BY

KEWANEE MUNICIPAL AIRPORT  
 KEWANEE, HENRY COUNTY, ILLINOIS  
 I.L. PROJ.: EZI-3533 A.I.P. PROJ.: 3-17-0058-B10

H.E. Project No. 810-06TXYD 0800	
Filename R-316-TXYB.DWG	
Scale	H. 1" = 20' V. 1" = 0.5'
Date	08/24/05
LAYOUT	R.A.W. 08/24/05
DRAWN	B.A.K. 08/24/05
REVIEWED	C.A.H. xx/xx/xx



OVERLAY TXY & APRON  
 CONSTRUCT VAULT  
 PROPOSED  
 TAXIWAY "B" CROSS-SECTIONS  
 STA. 24+50 TO STA. 24+81.11