



BY	
REVISION	
DATE	

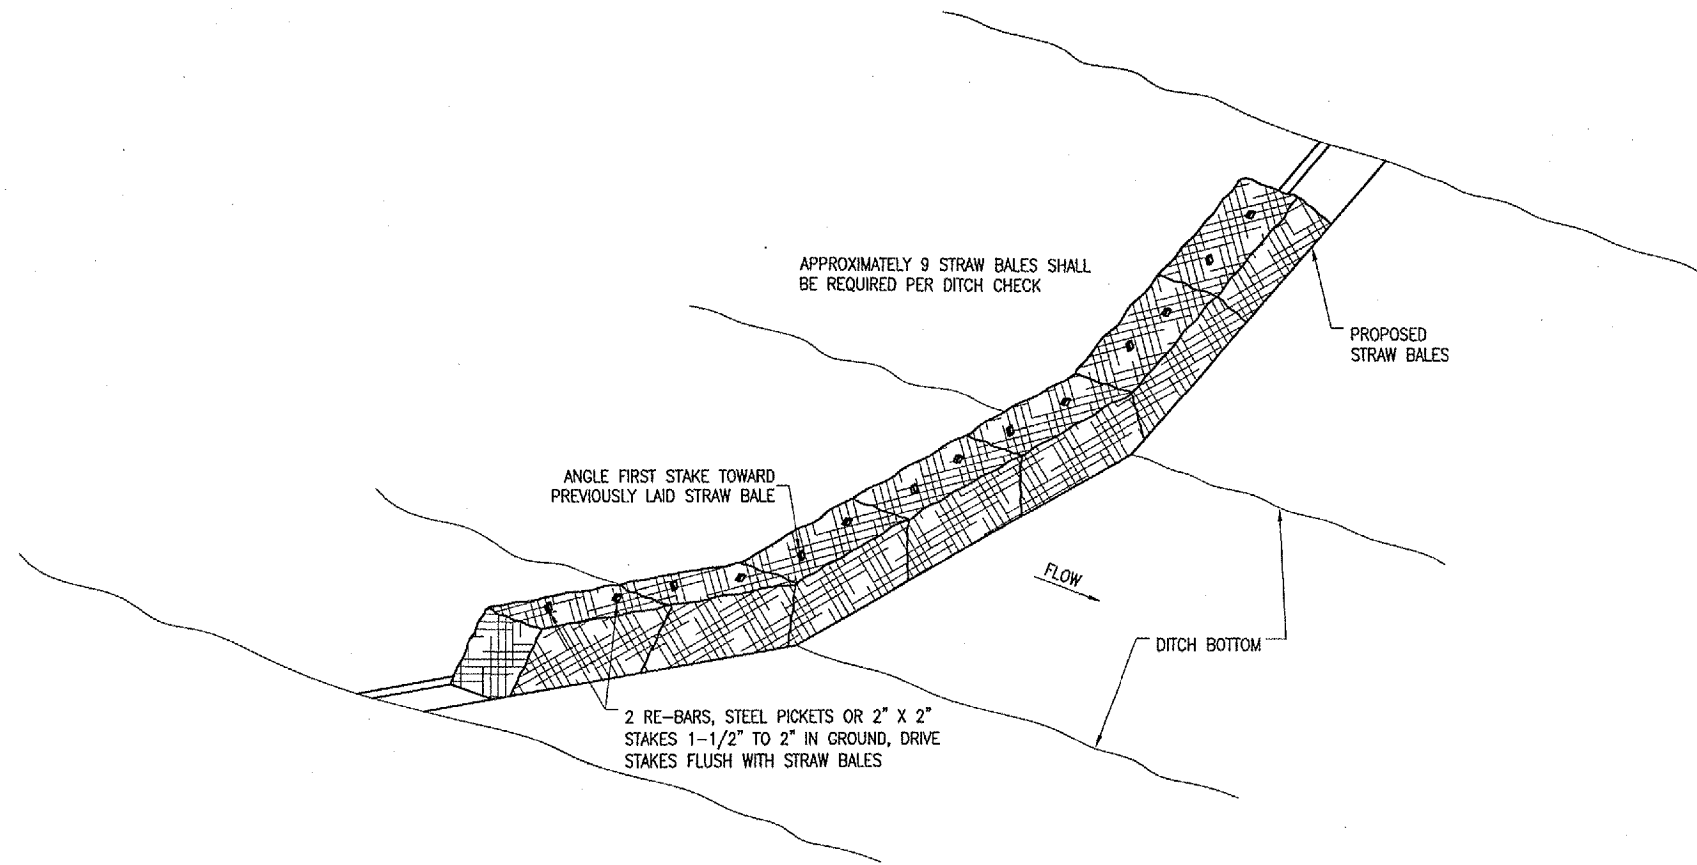


ANCHORING DETAIL

DITCH CHECK DETAIL  
"NOT TO SCALE"

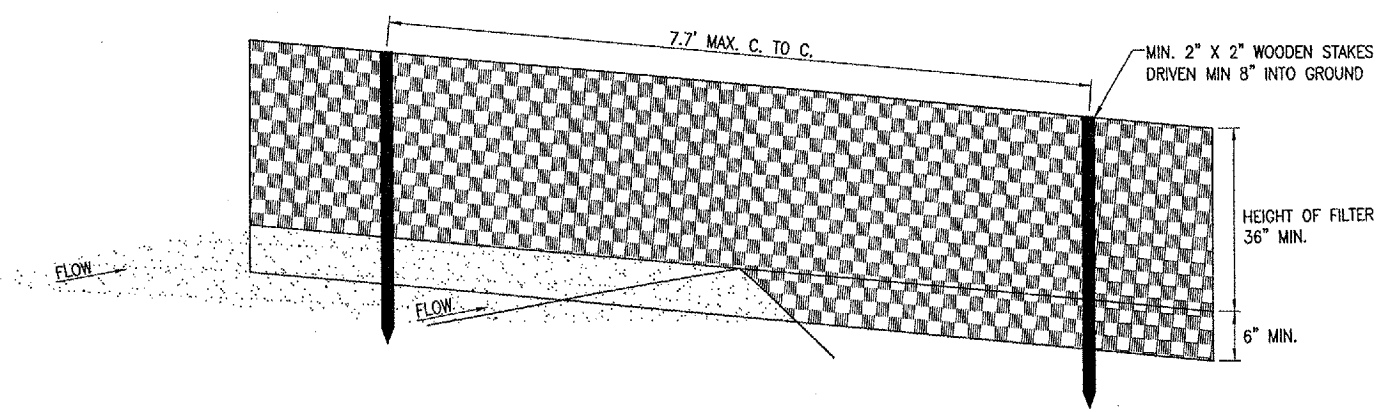


PERSPECTIVE VIEW

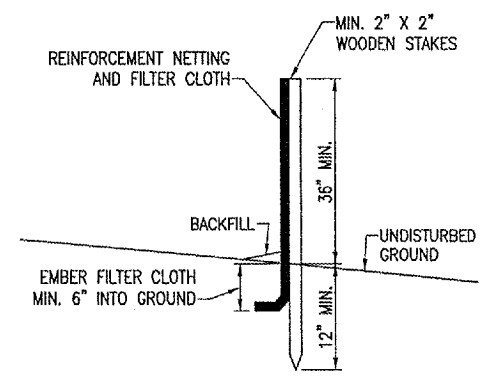

SECTION

FILTER FENCE DETAIL  
"NOT TO SCALE"

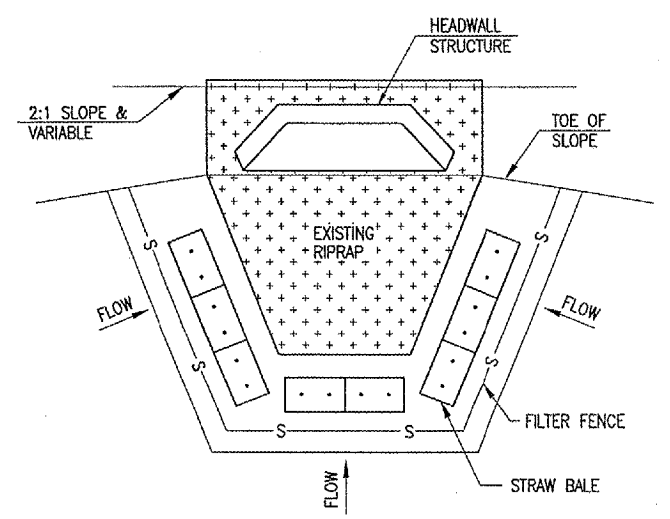

HEADWALL STRUCTURE PROTECTION  
"NOT TO SCALE"

JAN 12, 2006 2:26 PM CAH  
I:\AIRPORTS\MARSHALL\811-081HC\AIRPORT\SHEETS\R-181SWP.DWG - SWPPP DETAILS

MARSHALL COUNTY AIRPORT  
LACON, ILLINOIS

HL Project No.	811-081HGD_0800	
Filename	R-181SWP.DWG	
Scale	N/A	
Date	10/13/05	
LAYOUT	B.A.K.	10/13/05
DRAWN	B.A.K.	10/13/05
REVIEWED	C.A.H.	xx/xx/xx



Hanson Professional Services, Inc.  
1525 South Sixth Street  
Springfield, Illinois 62703-2886  
Offices Nationwide

PROPOSED T-HANGAR  
ACCESS TAXIWAY

PROPOSED  
EROSION  
CONTROL DETAILS