


JAN 12, 2006 2:30 PM CAH
 I:\AIRPORTS\MARSHALL\B1-08THS\AIRPORT\SHEETS\R-300XS.DWG - 348+50 - 348+75

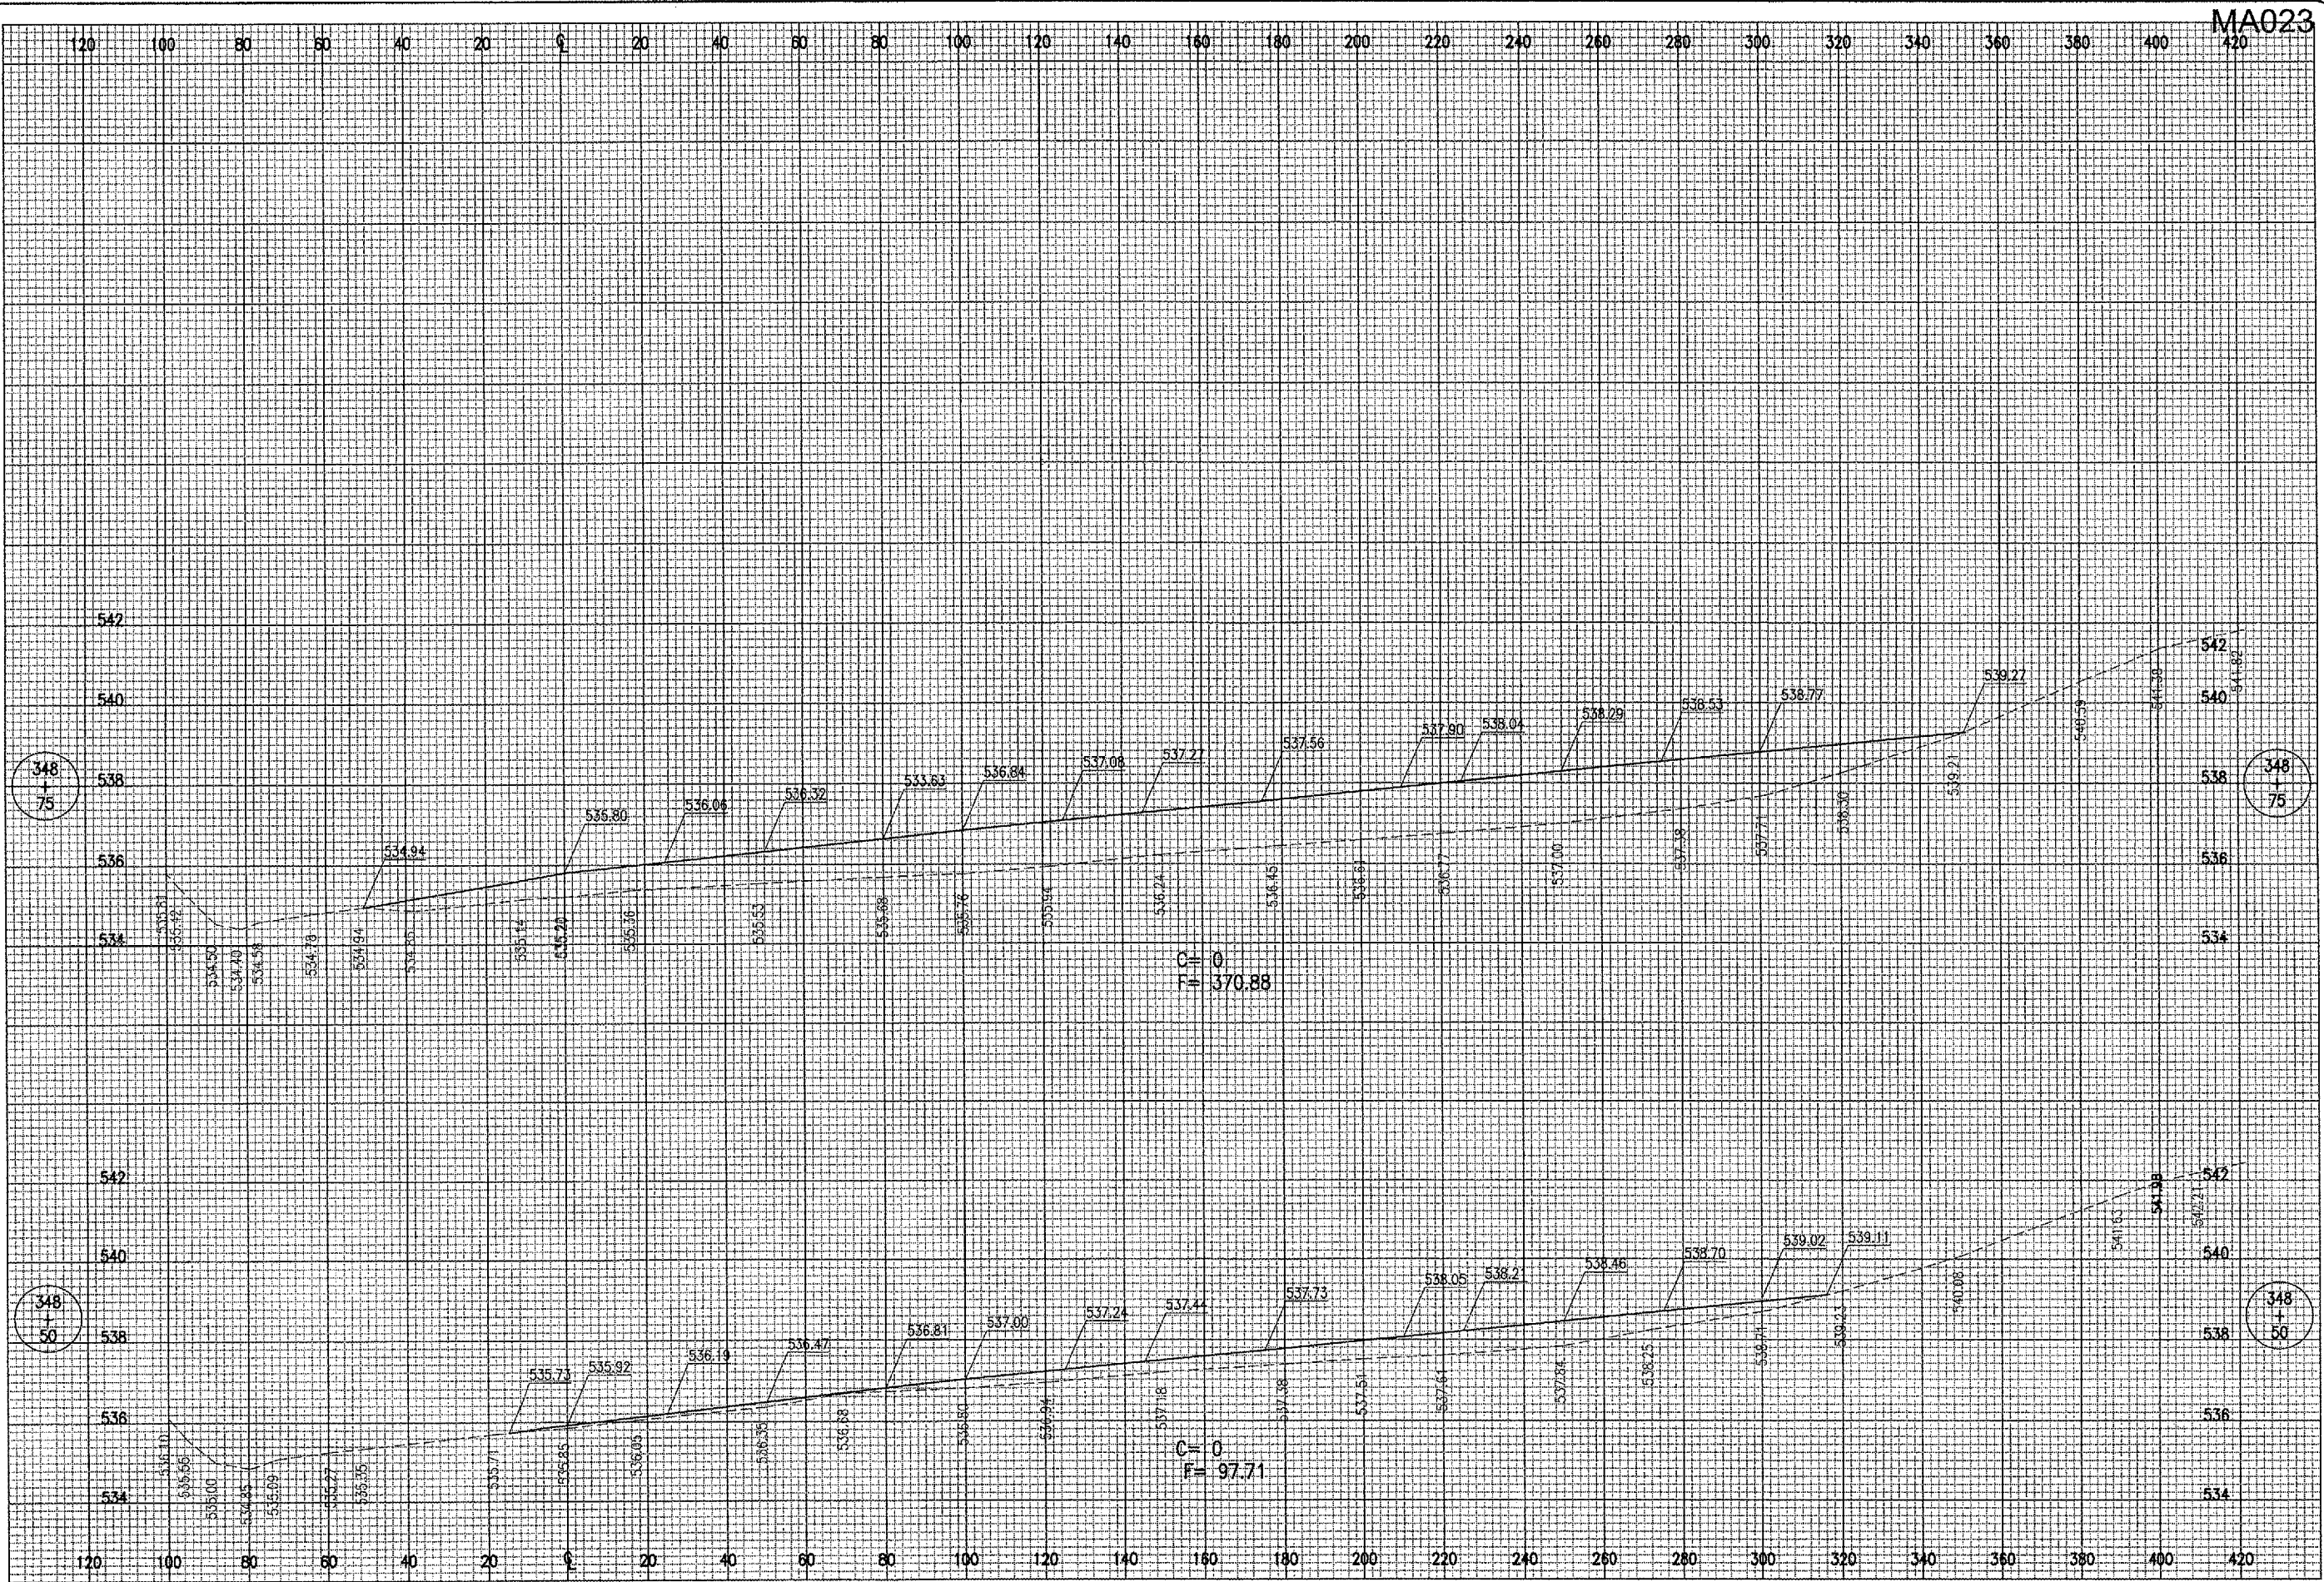

MA023

DATE	REVISION	BY

**MARSHALL COUNTY AIRPORT
 LACON, ILLINOIS**

IL PROJ.: C75-3542 A.I.P. PROJ.: 3-17-0059-88

H&I Project No. 811-08THGD-0800 Filename R-300XS.DWG Scale H, 1" = 20' V, 1" = 2' Date 12/08/05	LAYOUT J.E.O. 12/08/05 DRAWN J.E.O. 12/08/05 REVIEWED C.A.H. xx/xx/xx
--	---

HANSON
 Hanson Professional Services Inc.
 1525 South Sixth Street
 Springfield, Illinois 62703-2886
 Offices Nationwide

**PROPOSED T-HANGAR
 ACCESS TAXIWAY**
**PROPOSED CROSS-SECTIONS
 FOR ACCESS TAXIWAY**
 STA. 348+50 TO STA. 348+75