


JAN 12, 2006 2:30 PM CAH
 I:\AIRPORTS\MARSHALL\B11-06THC\AIRPORT SHEETS\R-301XS.DWG - 349+25

MA023

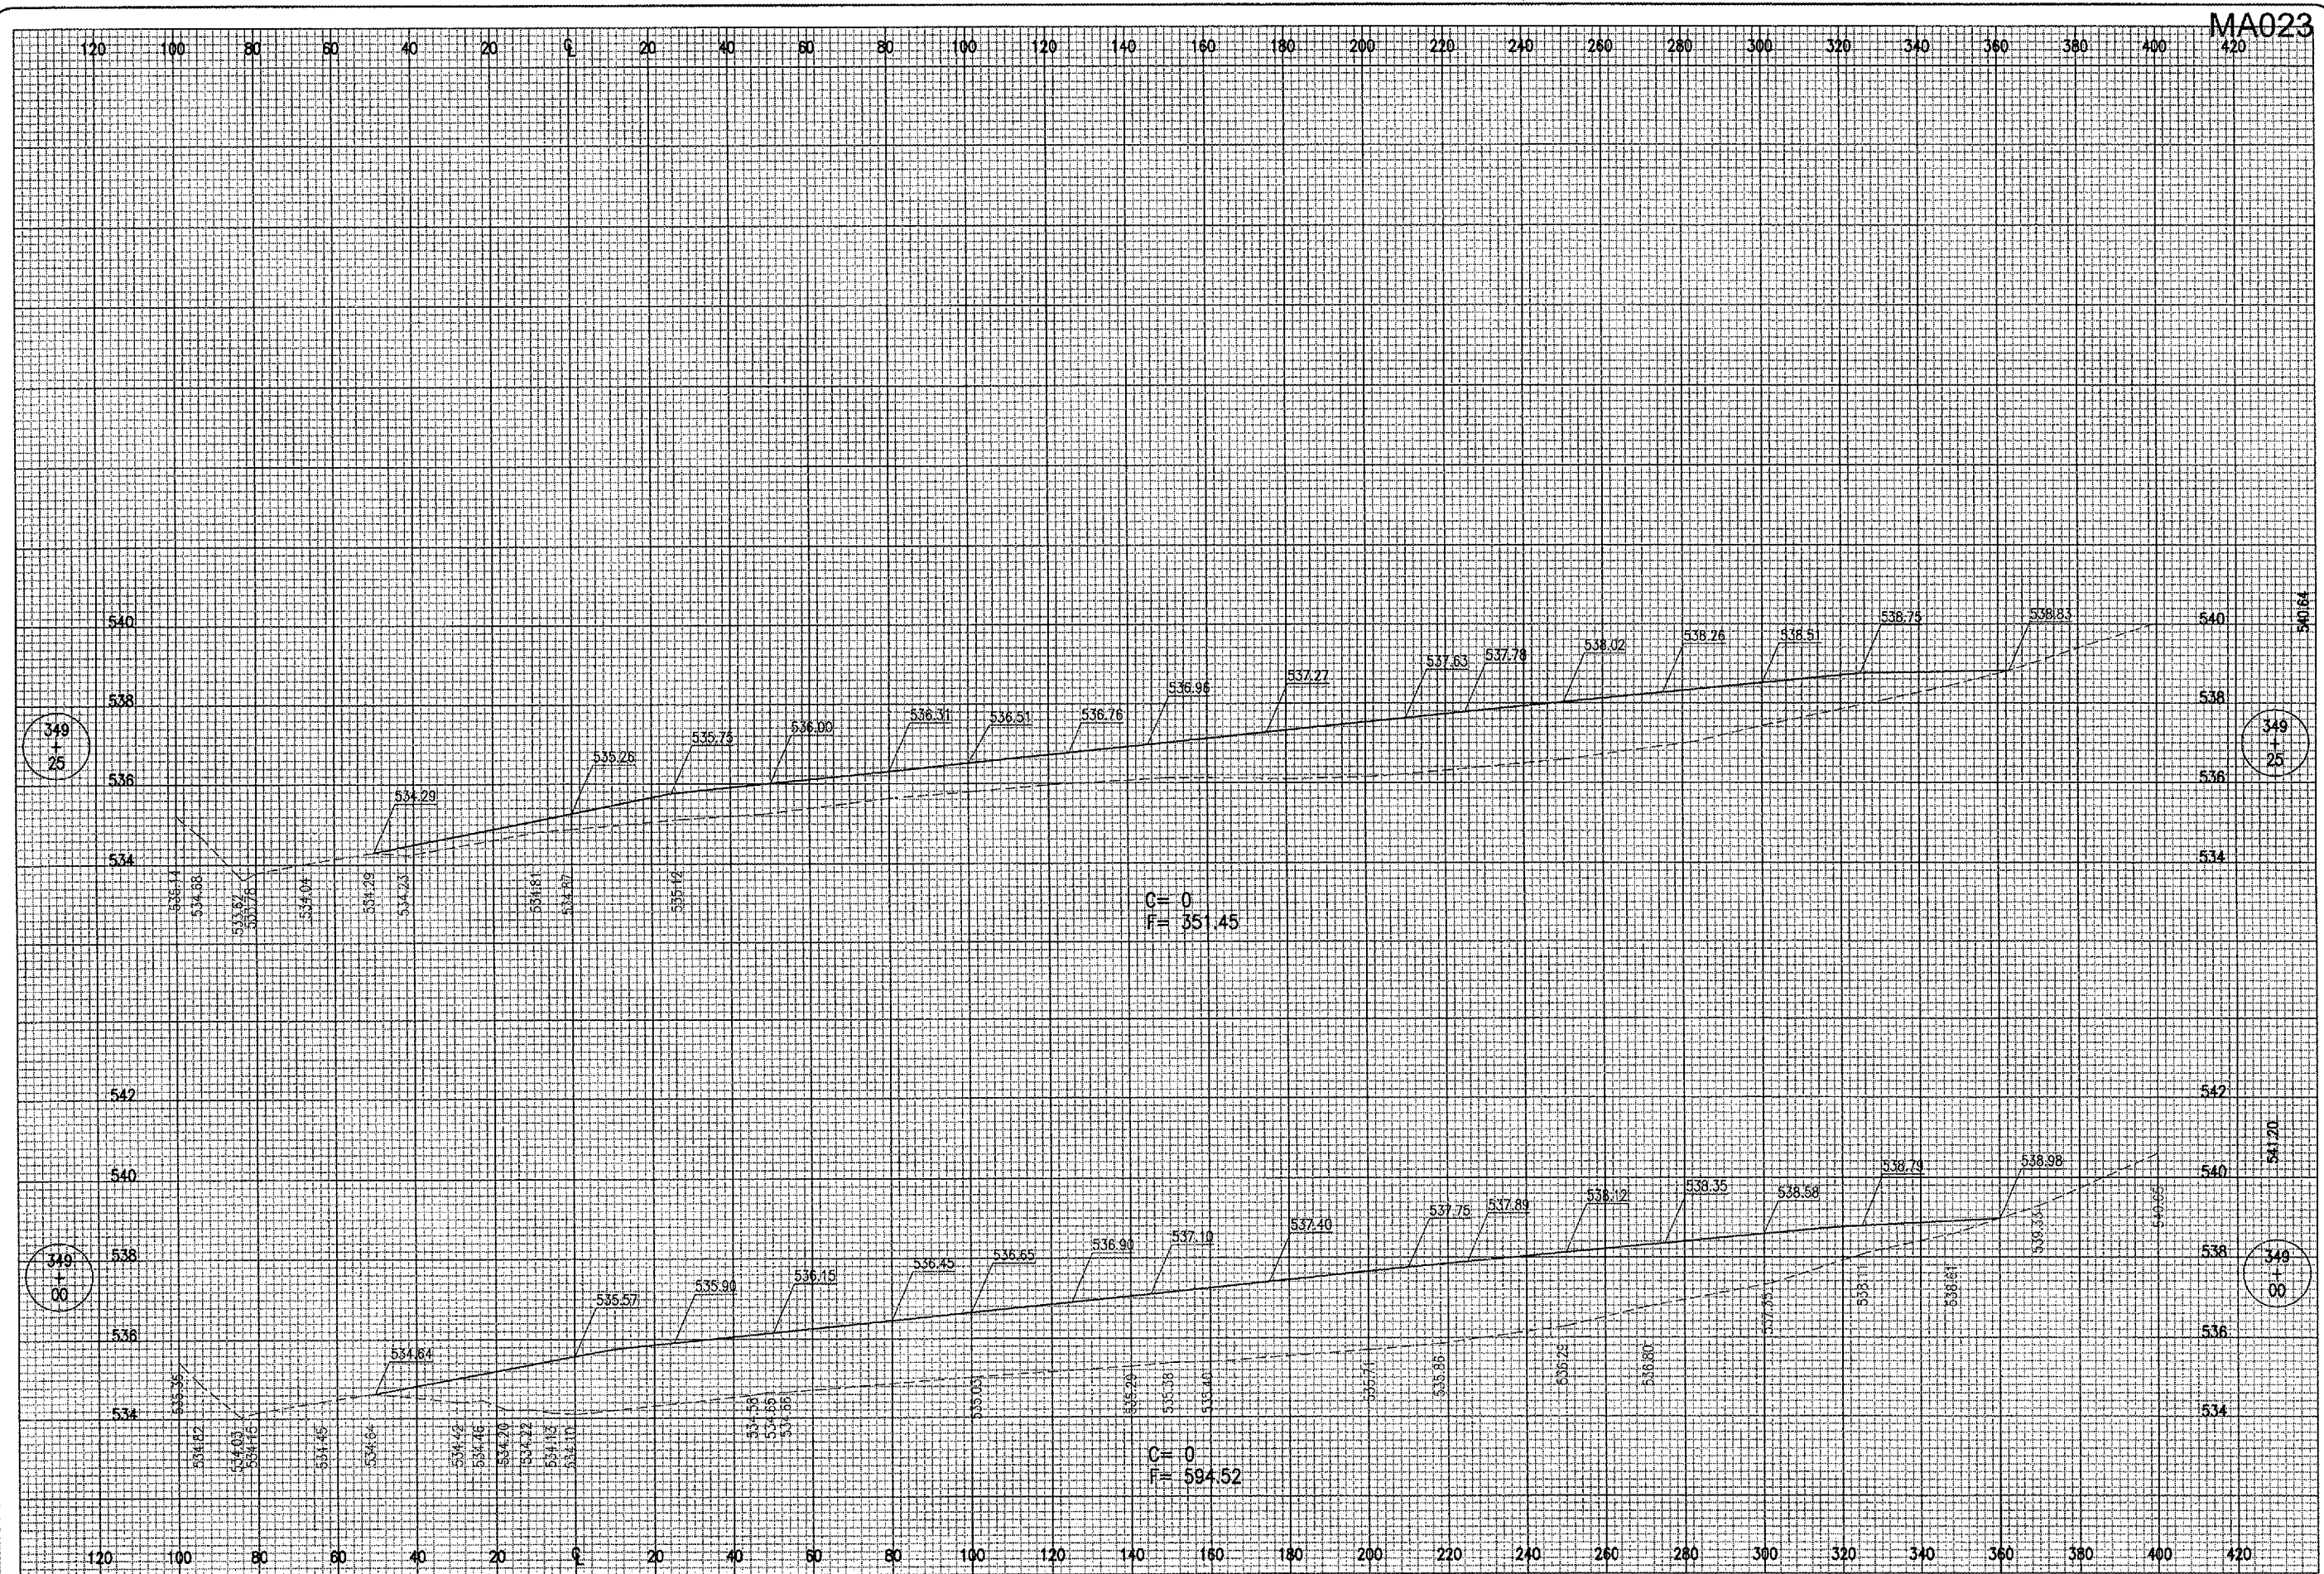

DATE	REVISION	BY

MARSHALL COUNTY AIRPORT
LACON, ILLINOIS

IL. PROJ.: C75-3542 A.I.P. PROJ.: 3-17-0059-B8

HEL. Project No. 811-06THC0.0800	FILENAME R-301XS.DWG	SCALE H. 1" = 20' V. 1" = 2'	DATE 12/08/05
LAYOUT	J.E.C.	12/08/05	
DRAWN	J.E.C.	12/08/05	
REVIEWED	C.A.H.	xx/xx/xx	



PROPOSED T-HANGAR ACCESS TAXIWAY

PROPOSED CROSS-SECTIONS FOR ACCESS TAXIWAY

STA. 349+00 TO STA. 349+25