


JAN 12, 2005 2:31 PM CAH
 I:\AIRPORTS\MARSHALL\811-06THCVAIRPORT\SHEETS\R-303XS.DWG - 349+59.59 - 349+69.59

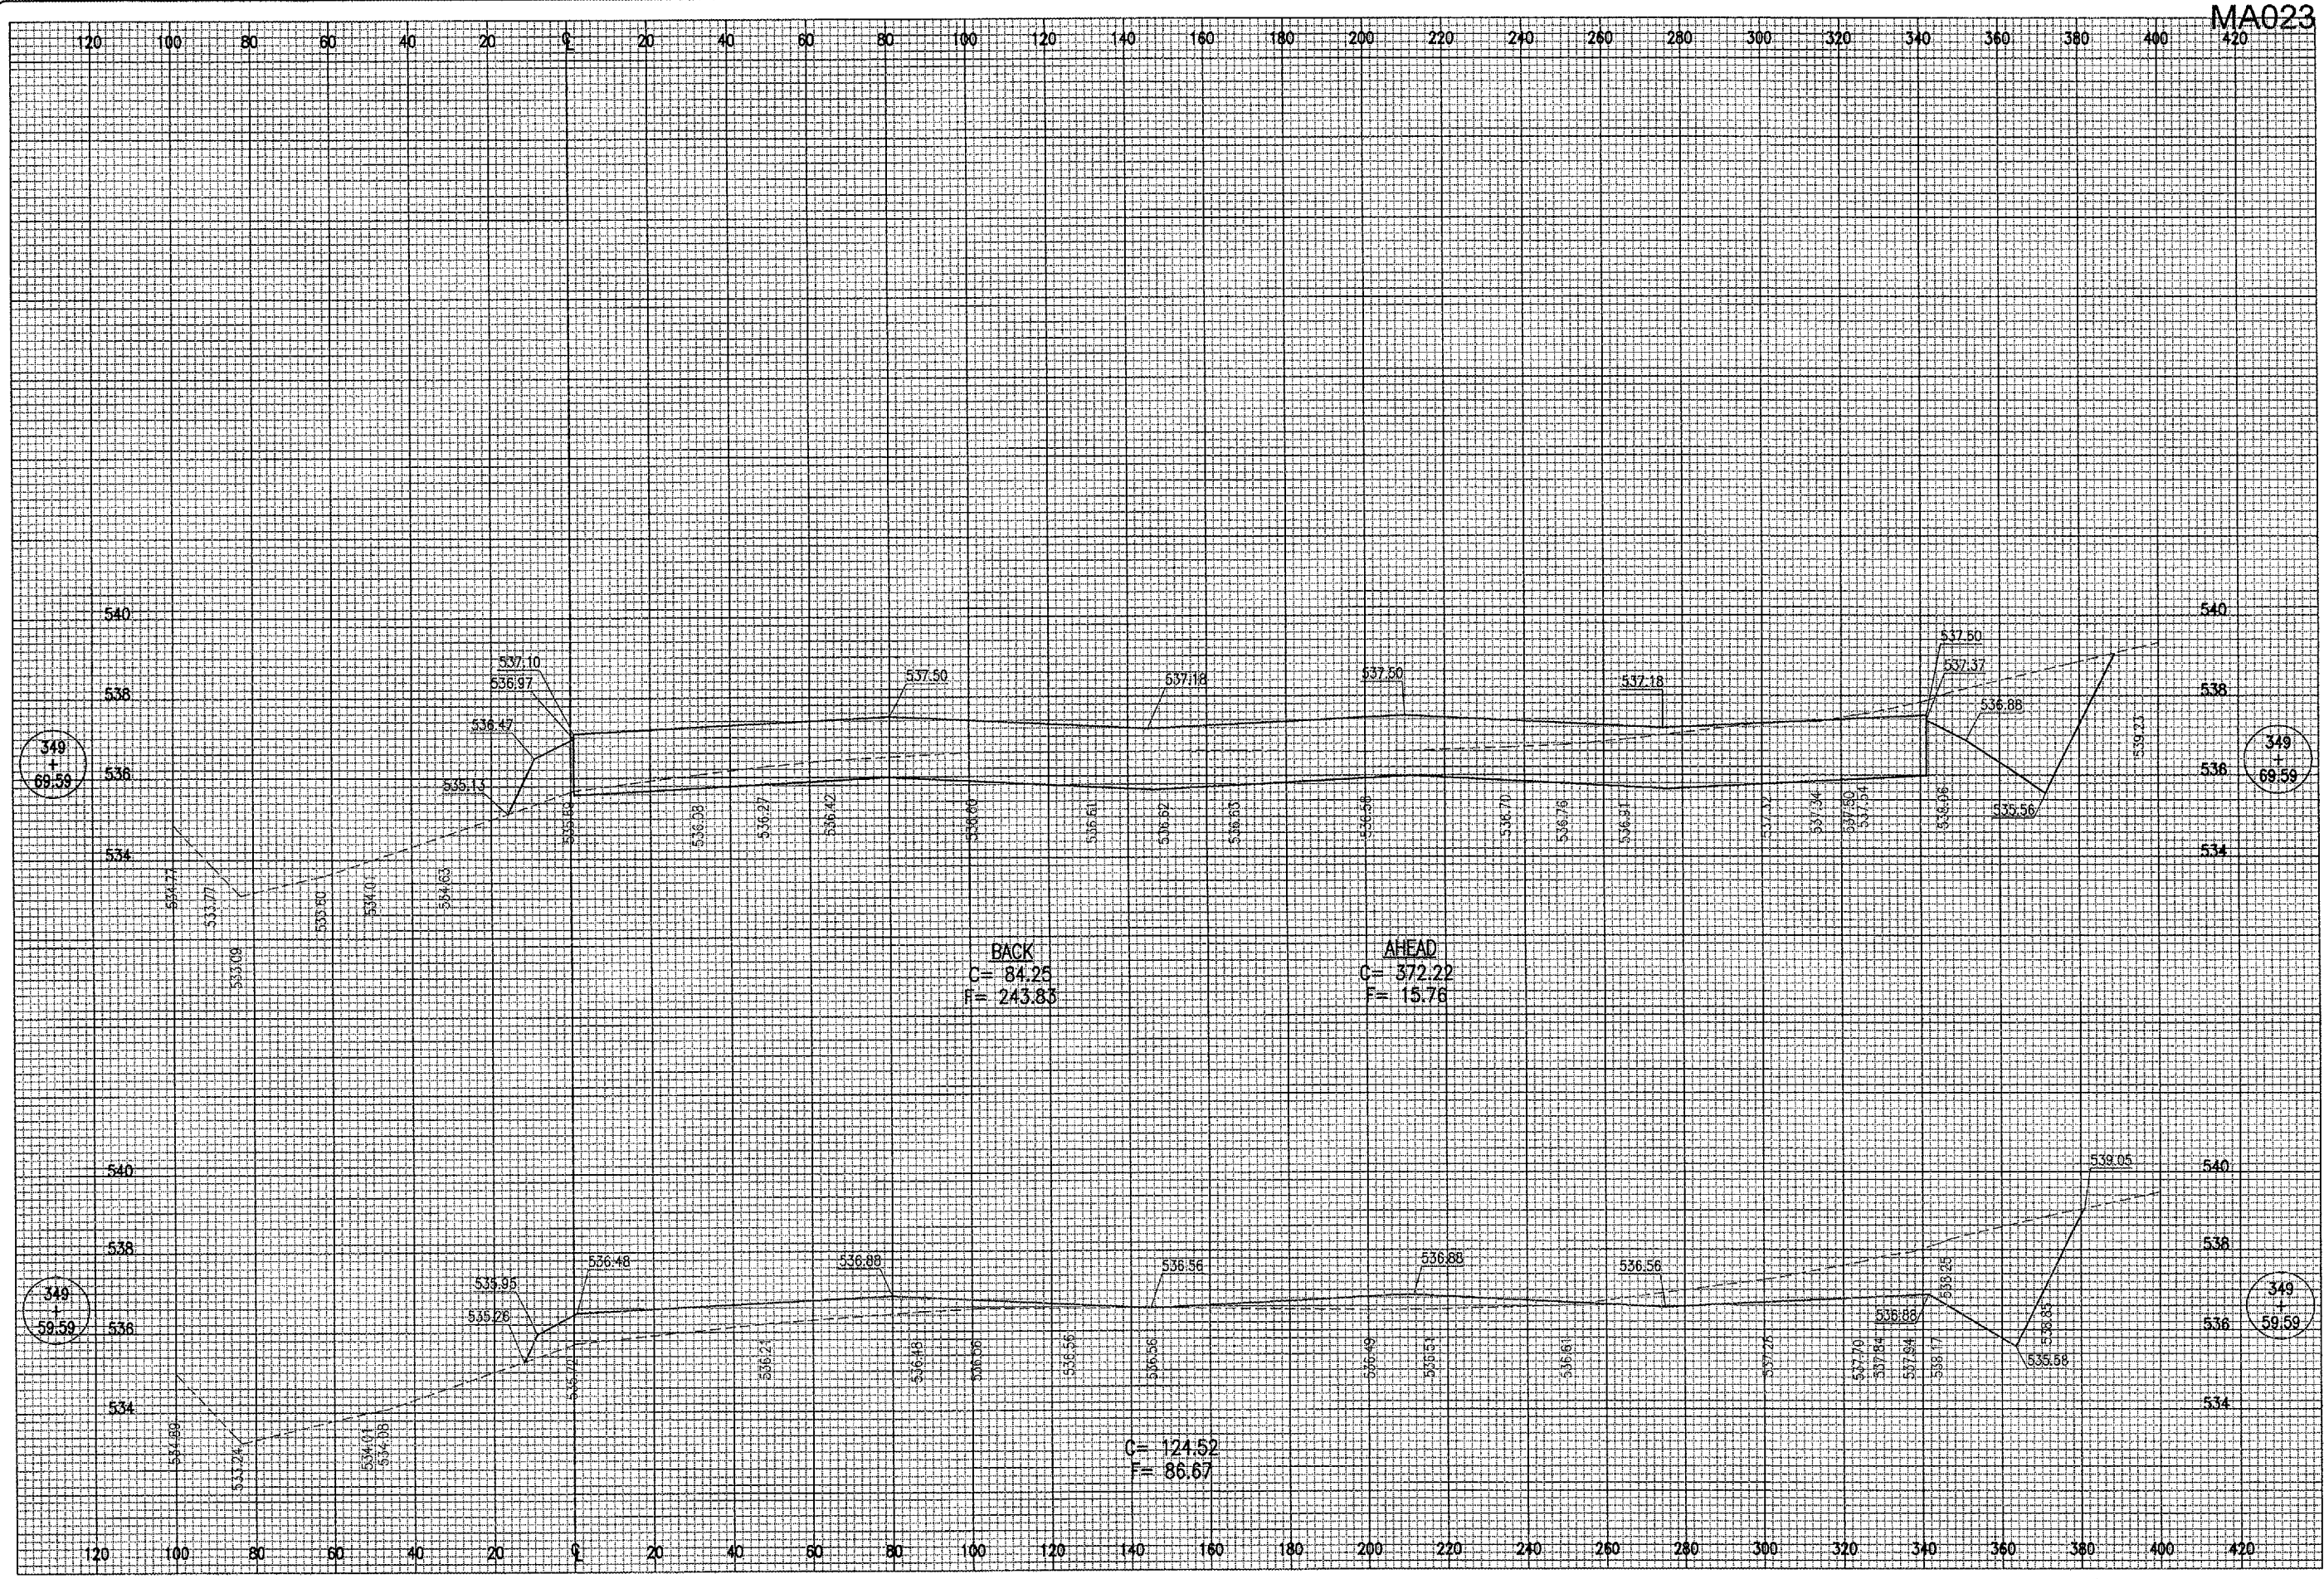

MA023

DATE	REVISION	BY

MARSHALL COUNTY AIRPORT
 LAGON, ILLINOIS

IL PROJ.: C75-3542 A.I.P. PROJ.: 3-17-0059-B8

File Name: R-303XS.DWG	Date: 12/08/05
Scale: H. 1" = 20' V. 1" = 2'	LAYOUT: J.E.O. 12/08/05
	DRAWN: J.E.O. 12/08/05
	REVIEWED: C.A.H. xx/xx/xx



PROPOSED T-HANGAR
 ACCESS TAXIWAY
 PROPOSED CROSS-SECTIONS
 FOR ACCESS TAXIWAY
 STA. 349+59.59 TO STA. 349+69.59