


JAN 12, 2006 2:31 PM CAH
 I:\AIRPORTS\MARSHALL\B11-06THG\AIRPORT\SHEETS\R-304XS.DWG - 349+75 - 350+00

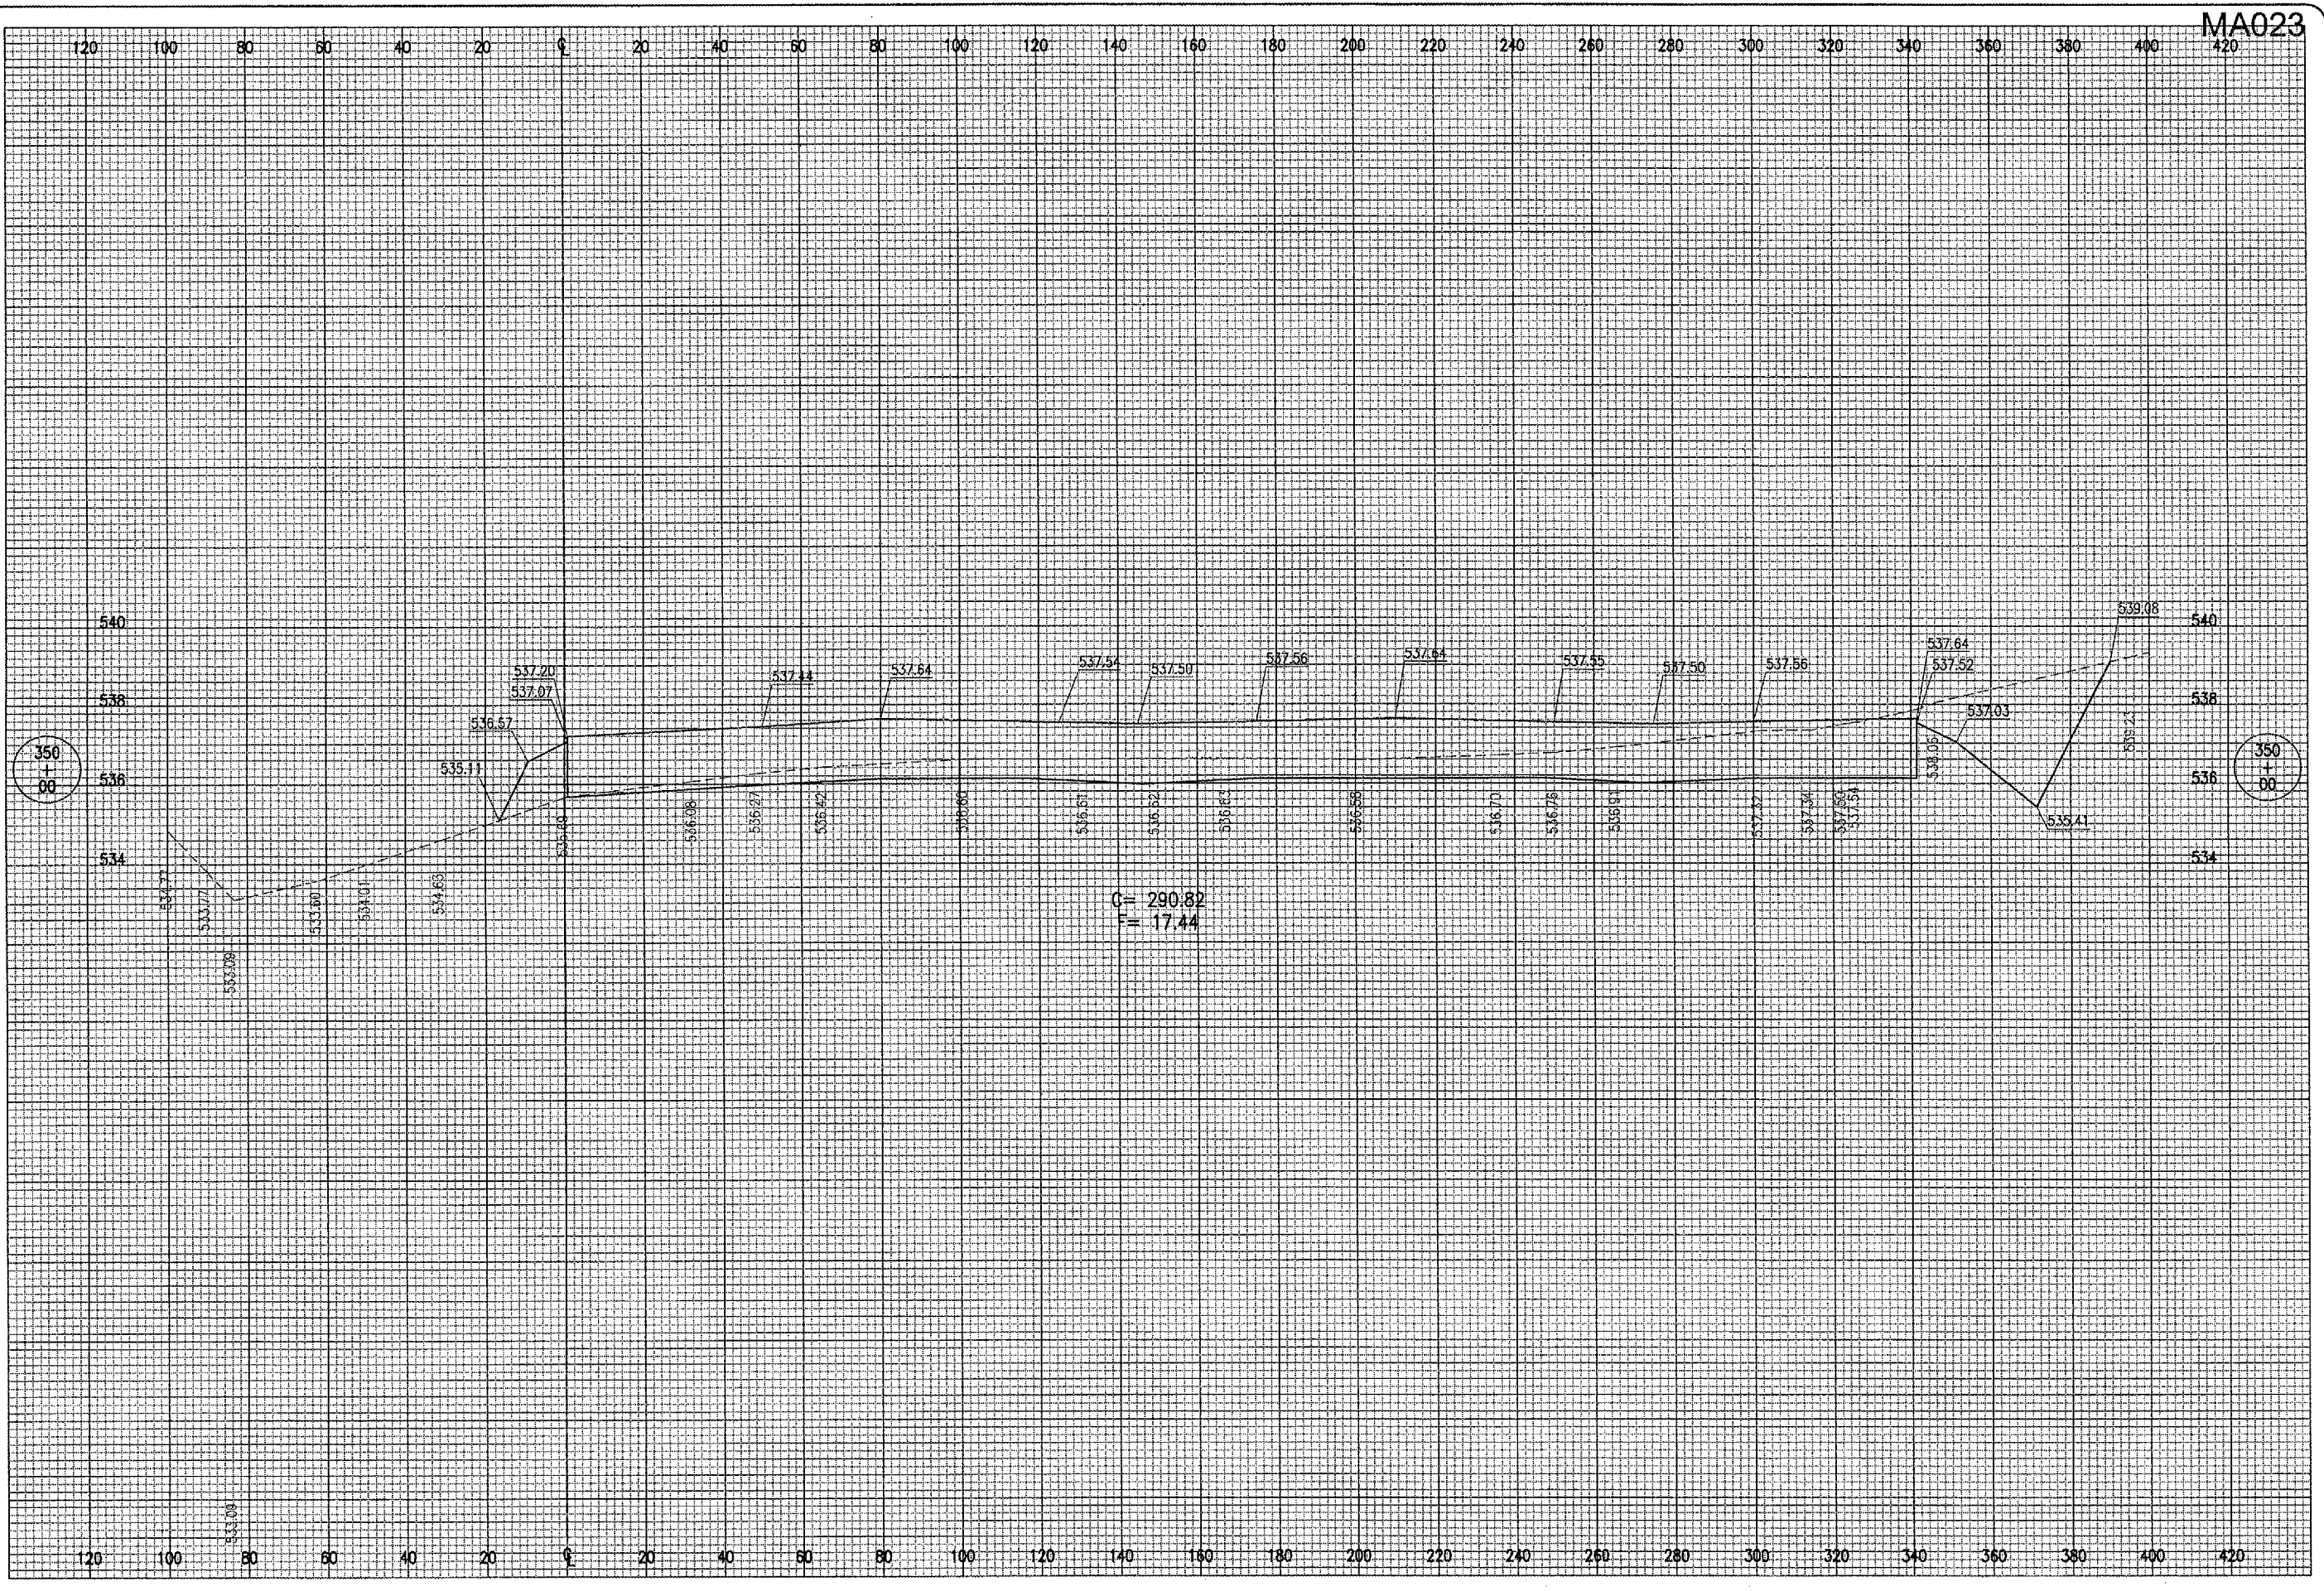

MA023

DATE	REVISION	BY

MARSHALL COUNTY AIRPORT
 LACON, ILLINOIS

ILL. PROJ.: C75-3542 A.I.P. PROJ.: 3-17-0059-B8

ILL. Project No. 811-08THGD 0800	Revision R-304XS.DWG	Date 12/08/05
Scale H. 1" = 20' V. 1" = 2'	LAYOUT J.E.O.	12/08/05
	DRAWN J.E.O.	12/08/05
	REVIEWED C.A.H.	xx/xx/xx



PROPOSED T-HANGAR
 ACCESS TAXIWAY
 PROPOSED CROSS-SECTIONS
 FOR ACCESS TAXIWAY
 STA. 349+75 TO STA. 350+00