


JAN 12, 2006 2:32 PM CAH
 I:\AIRPORTS\MARSHALL\811-06THC_AIRPORT\SHEETS\R-306XS.DWG - 351+00 - 351+47.97

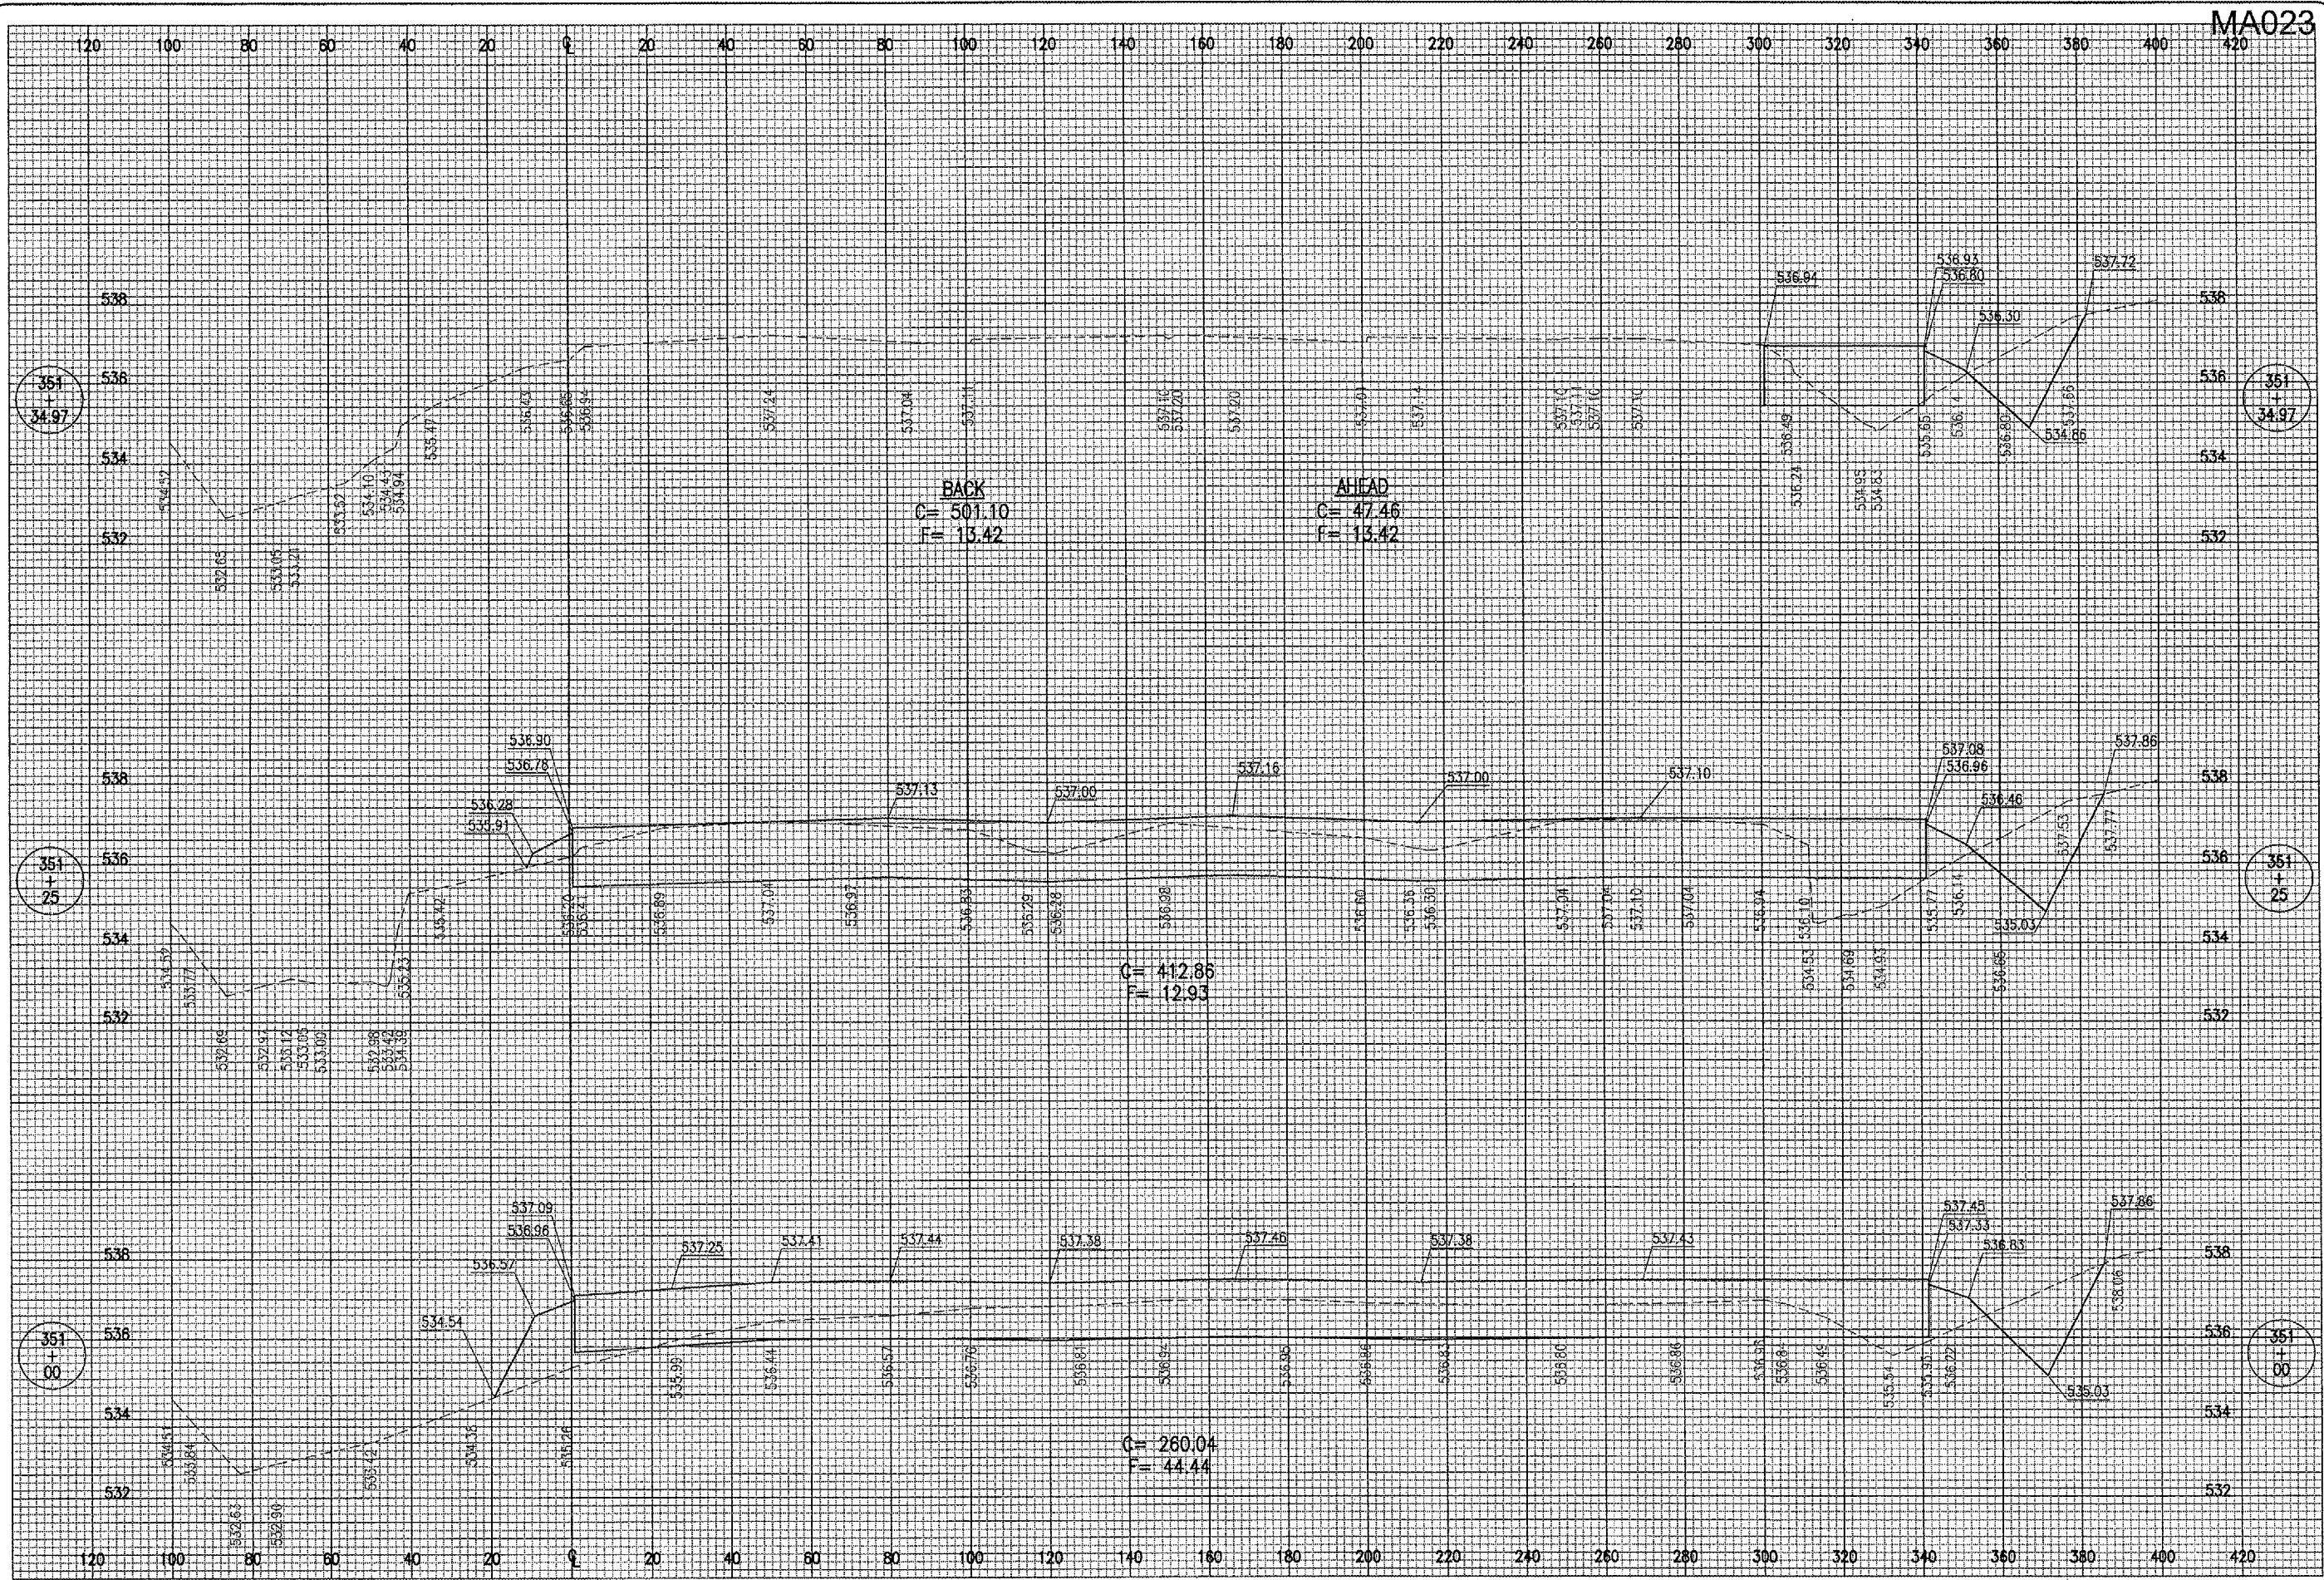

MA023

DATE	REVISION	BY

MARSHALL COUNTY AIRPORT
LACON, ILLINOIS

IL PROJ.: C75-3542 A.I.P. PROJ.: 3-17-0059-88

ILL Project No. 811-06THC02 0800 Filename R-306XS.DWG Scale H. 1" = 20' V. 1" = 2' Date 12/08/05	LAYOUT J.E.O. 12/08/05 DRAWN J.E.O. 12/08/05 REVIEWED C.A.H. xx/xx/xx
---	---



Hanson Professional Services Inc.
 1525 South Sixth Street
 Springfield, Illinois 62703-2886
 Offices Nationwide

PROPOSED T-HANGAR
ACCESS TAXIWAY

PROPOSED CROSS-SECTIONS
FOR ACCESS TAXIWAY
STA. 351+00 TO STA. 351+34.97