


MA023

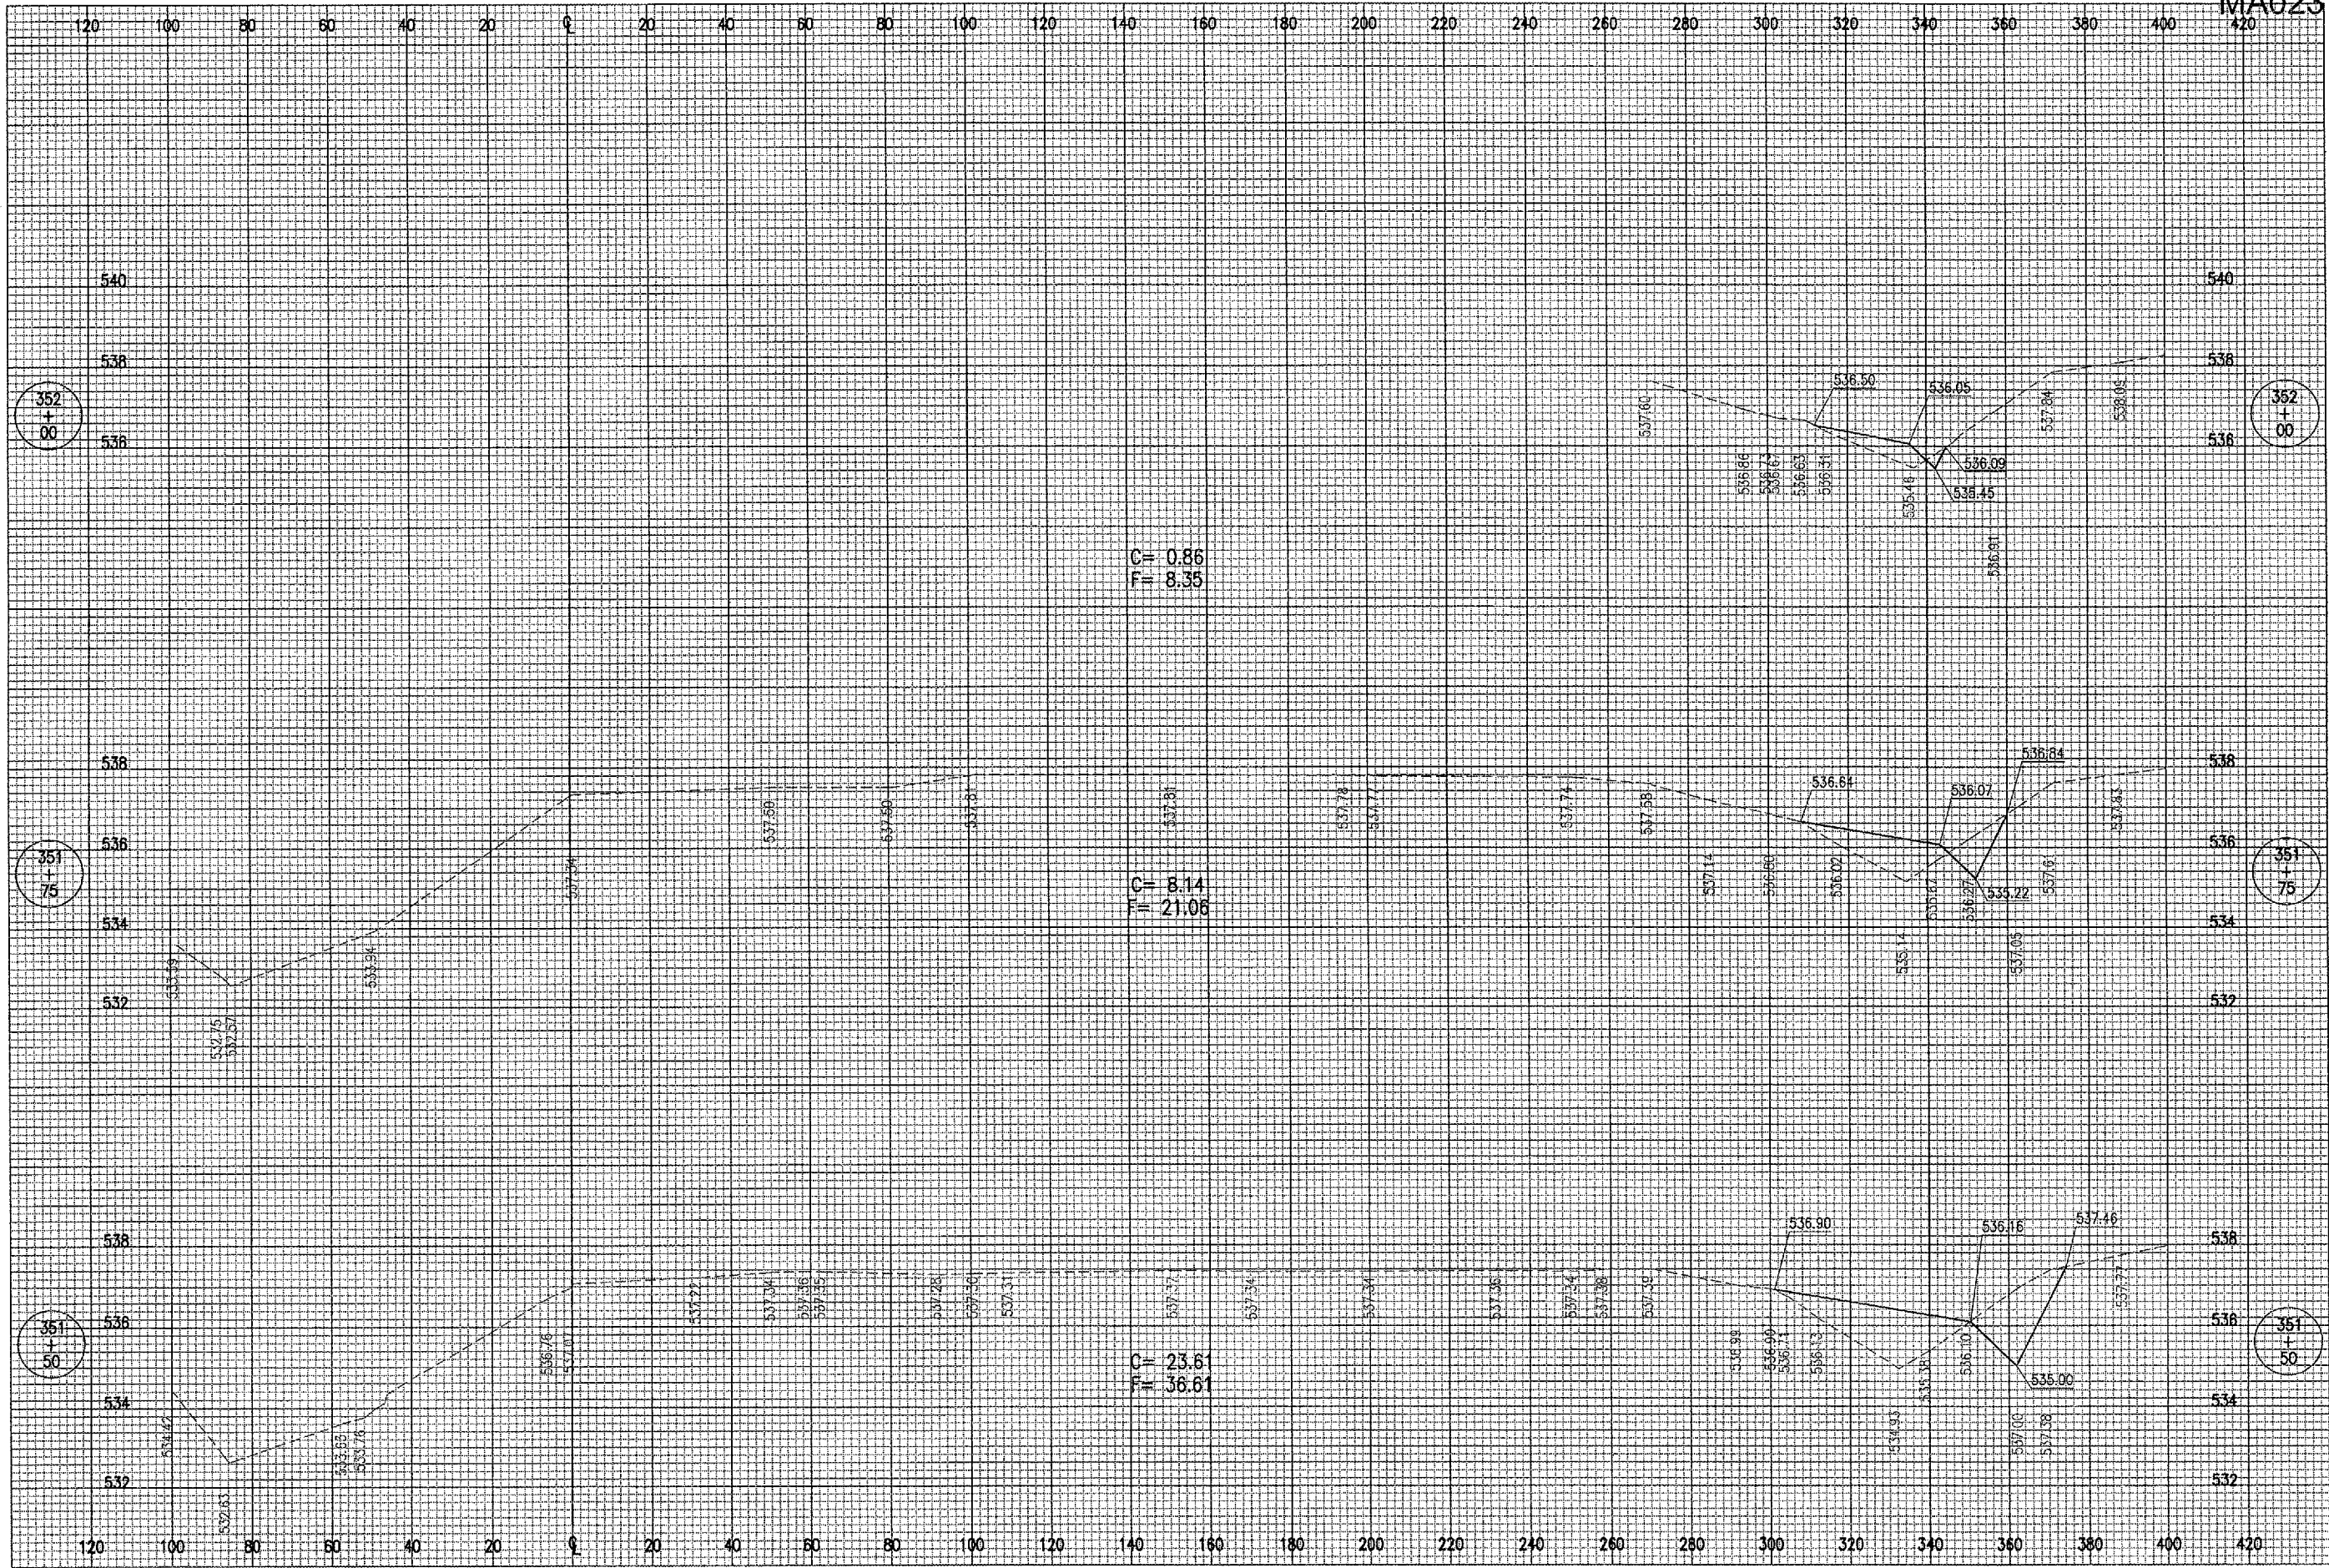

DATE	REVISION	BY

**MARSHALL COUNTY AIRPORT
 LACON, ILLINOIS**

IL PROJ.: C75-3542 A.I.P. PROJ.: 3-17-0059-08

H&E Project No. 811-08THG02_0600 Filenames: R-307XS.DWG Scale: H: 1" = 20' V: 1" = 2' Date: 12/08/05	LAYOUT J.E.O. 12/08/05 DRAWN J.E.O. 12/08/05 REVIEWED C.A.H. xx/xx/xx
---	---



Hanson Professional Services Inc.
 1305 S. State St. Ste. 62703-2886
 Springfield, Illinois 62703-2886
 Offices Nationwide

**PROPOSED T-HANGAR
 ACCESS TAXIWAY**
 PROPOSED CROSS-SECTIONS
 FOR ACCESS TAXIWAY
 STA. 351+50 TO STA. 352+00