


JAN 12, 2006 2:32 PM CAH
 I:\AIRPORTS\MARSHALL\811-06THG\AIRPORT\SHEETS\R-308XS.DWG - 352+25 - 352+75

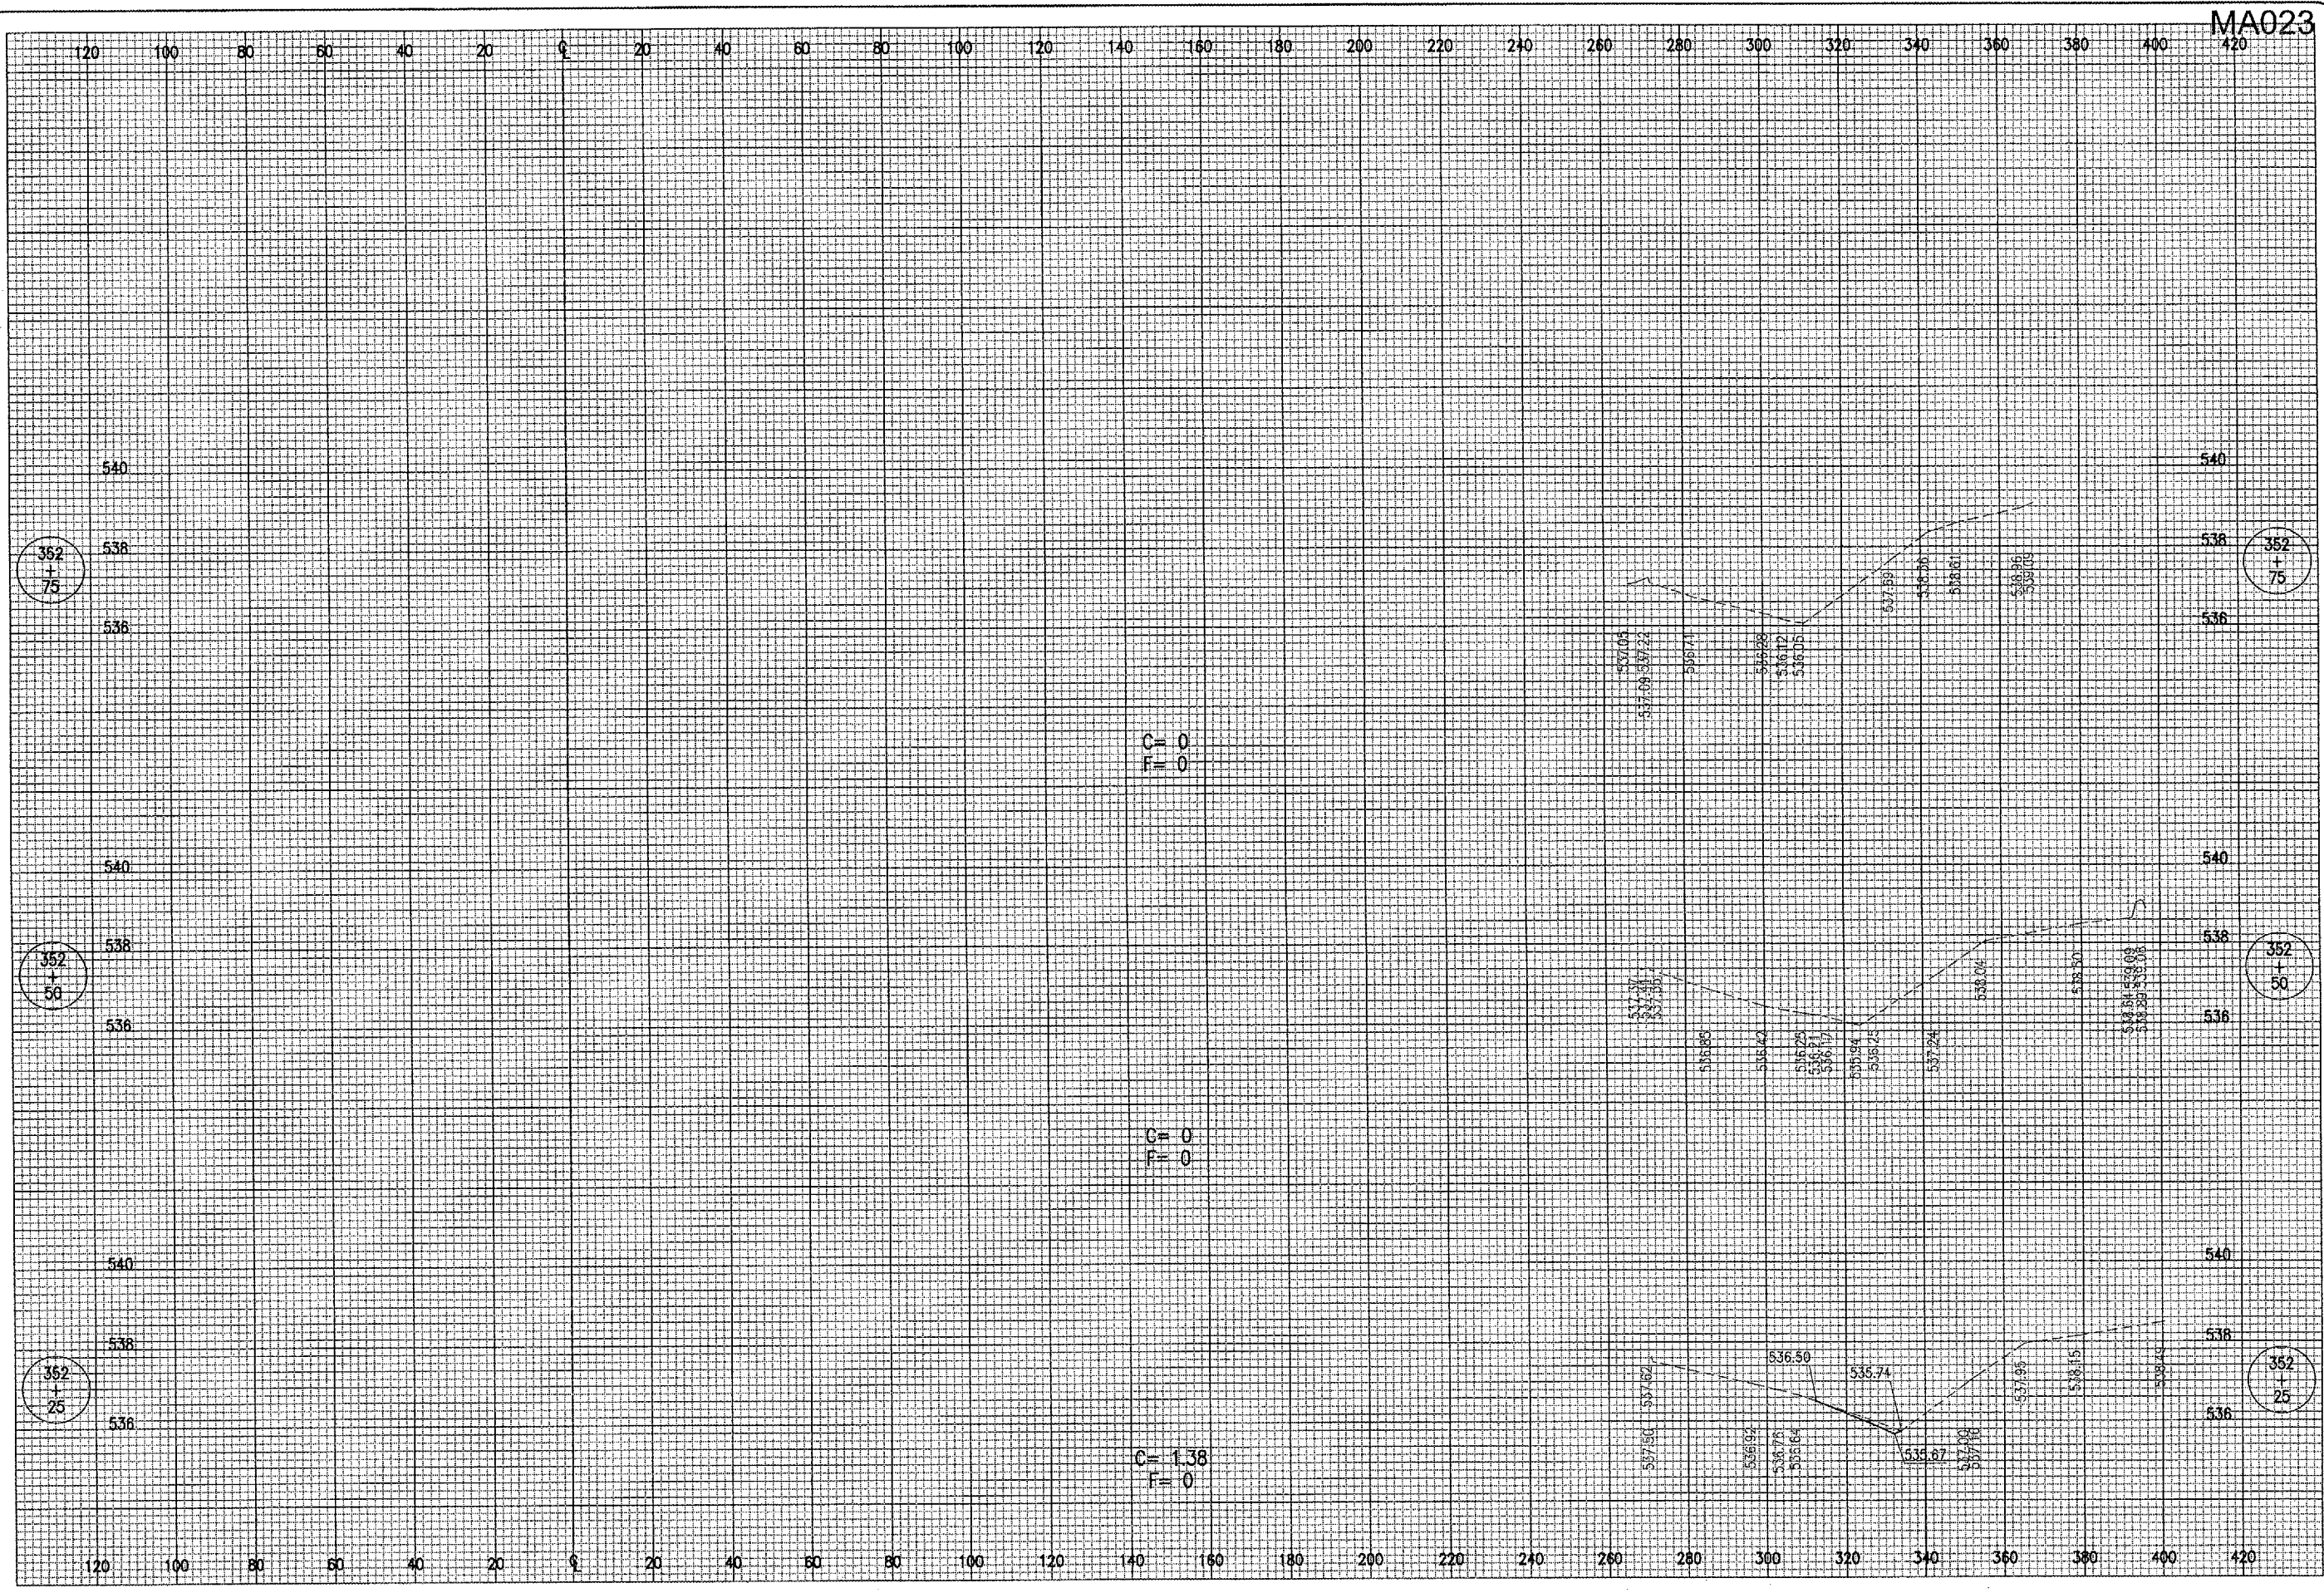

C = 1.38
 F = 0

T
 T
 O

T
 T
 O

DATE	REVISION	BY

**MARSHALL COUNTY AIRPORT
 LACON, ILLINOIS**

IL PROJ.: C75-3542 A.I.P. PROJ.: 3-17-0059-08

ILL. Project No. 811-06THG0_0800 Filename: R-308XS.DWG Scale: H. 1" = 20' V. 1" = 2' Date: 12/08/05	LAYOUT J.E.O. 12/08/05 DRAWN J.E.O. 12/08/05 REVIEWED C.A.H. xx/xx/xx
--	---



**PROPOSED T-HANGAR
 ACCESS TAXIWAY**

**PROPOSED CROSS-SECTIONS
 FOR ACCESS TAXIWAY**

STA. 352+00 TO STA. 352+75