



AIRCRAFT APPROACH CATEGORY D
 AIRPLANE DESIGN GROUP IV

PROPOSED TYPICAL SECTION
 TAXIWAY H, STA. 430+00 TO 437+00

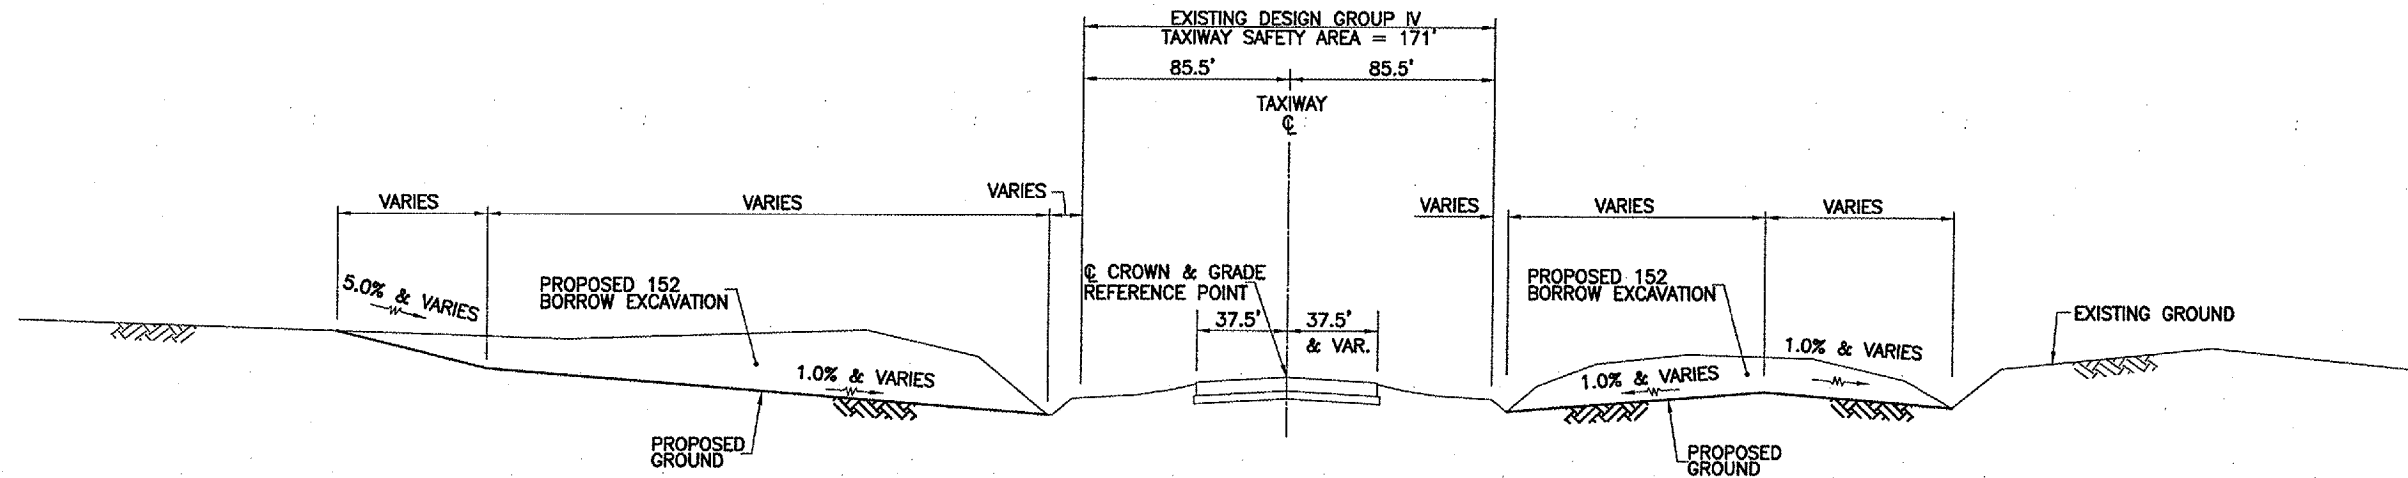


NOTE:


1. ALL CROSS SECTION SLOPES SUBJECT TO CHANGE, AS DIRECTED BY THE RESIDENT ENGINEER, AT THE TIME OF CONSTRUCTION. SEE SPECIAL PROVISIONS FOR ADDITIONAL INFORMATION.

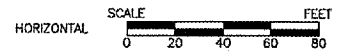

SCALES:

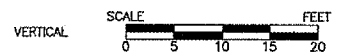


PROPOSED TYPICAL SECTION
 EXISTING DITCH, STA. 180+00 TO 206+00

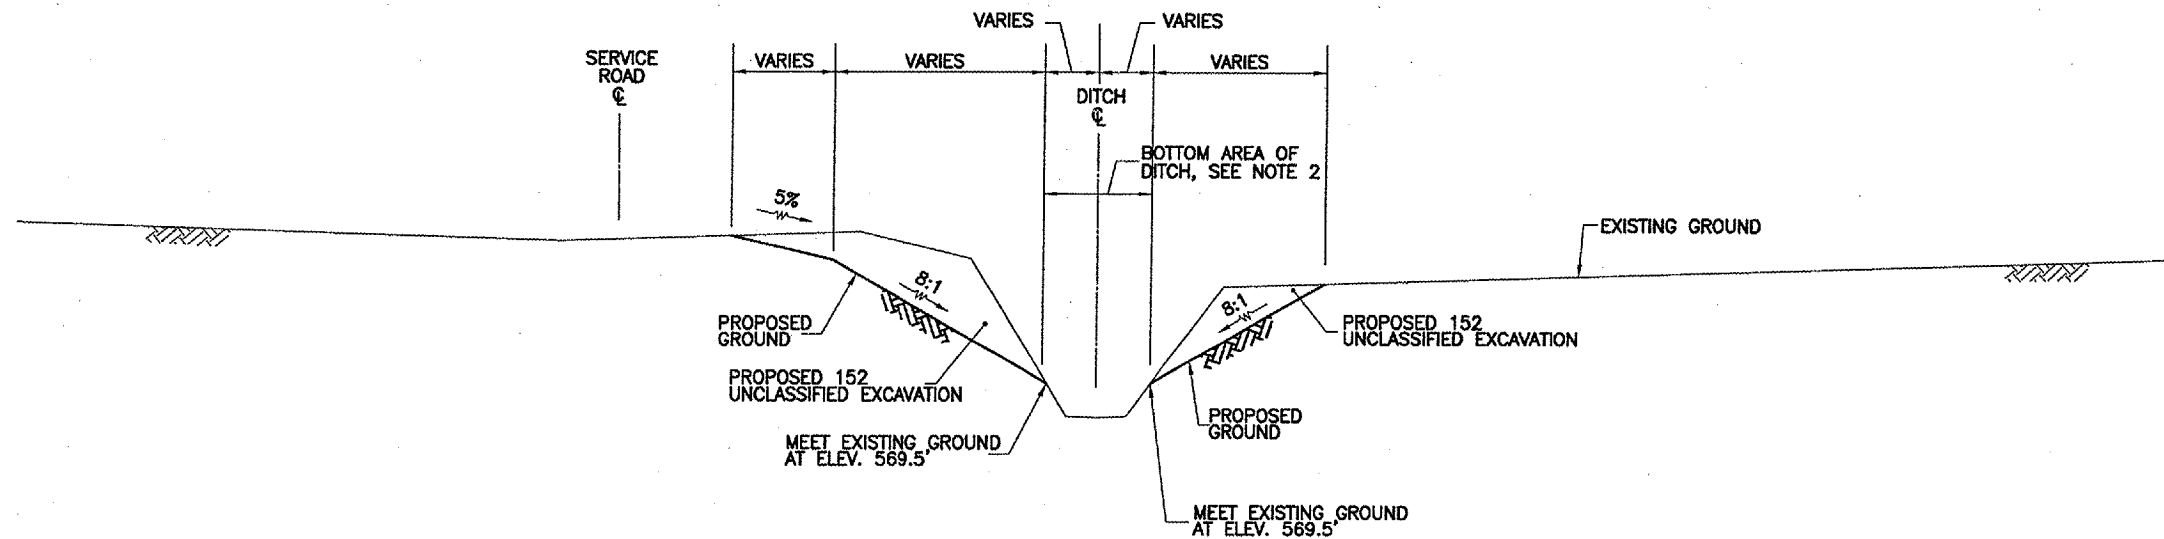

NOTES:

1. ALL CROSS SECTION SLOPES SUBJECT TO CHANGE, AS DIRECTED BY THE RESIDENT ENGINEER, AT THE TIME OF CONSTRUCTION. SEE SPECIAL PROVISIONS FOR ADDITIONAL INFORMATION.
2. DO NOT DISTURB THE BOTTOM AREA OF THE EXISTING DITCH.

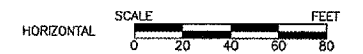

SCALES:

