

QUAD CITY INTERNATIONAL AIRPORT  
 RUNWAY 5 EXTENSION - EARTHWORK  
 ILL. MLI-3496, QU095  
 SHEET 7 OF 49


LEGEND:

- ☼ EDGE LIGHT
- GUIDANCE SIGN
- ELECTRICAL CABLE
- STORM SEWER OR UNDERDRAIN
- ▨ INLET
- ▽ OUTLET
- ⊙ STORM MANHOLE
- ⊙ S SANITARY MANHOLE
- DRAINAGE DITCH
- CONDUIT OR DUCT BANK
- FUTURE PAVEMENT
- PROPOSED CONSTRUCTION, SEEDING, AND GRADING LIMITS

NOTE:

SEE PLAN & PROFILE SHEETS FOR LOCATION OF EXISTING UNDERGROUND ELECTRICAL AND FIELD TILES.


TEMPORARY BENCH MARKS		
B.M.	ELEV.	DESCRIPTION
BM 20	580.91	BRASS CAP @ N.W. COR. OF FAA CONTROL TOWER
BM A	577.63	CHIS. □ ON TOP OF N. CURB, STA. 16+75', RT. 775'
BM B	576.73	CHIS. X ON N RIM OF LIFT STA M.H., STA. 15+45', RT. 958'
BM C	579.90	CHIS. □ ON S COR. OF CATCH BASIN, STA. 131+30', RT. 195'

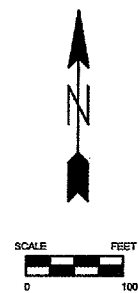

PROPOSED DITCH AREA CONSTRUCTION, SEEDING, AND GRADING LIMITS, SEE SHT. 12 FOR CONTINUATION

PROPOSED RUNWAY 5 AREA CONSTRUCTION, SEEDING, AND GRADING LIMITS

PROPOSED RUNWAY 5 AREA CONSTRUCTION, SEEDING, AND GRADING LIMITS

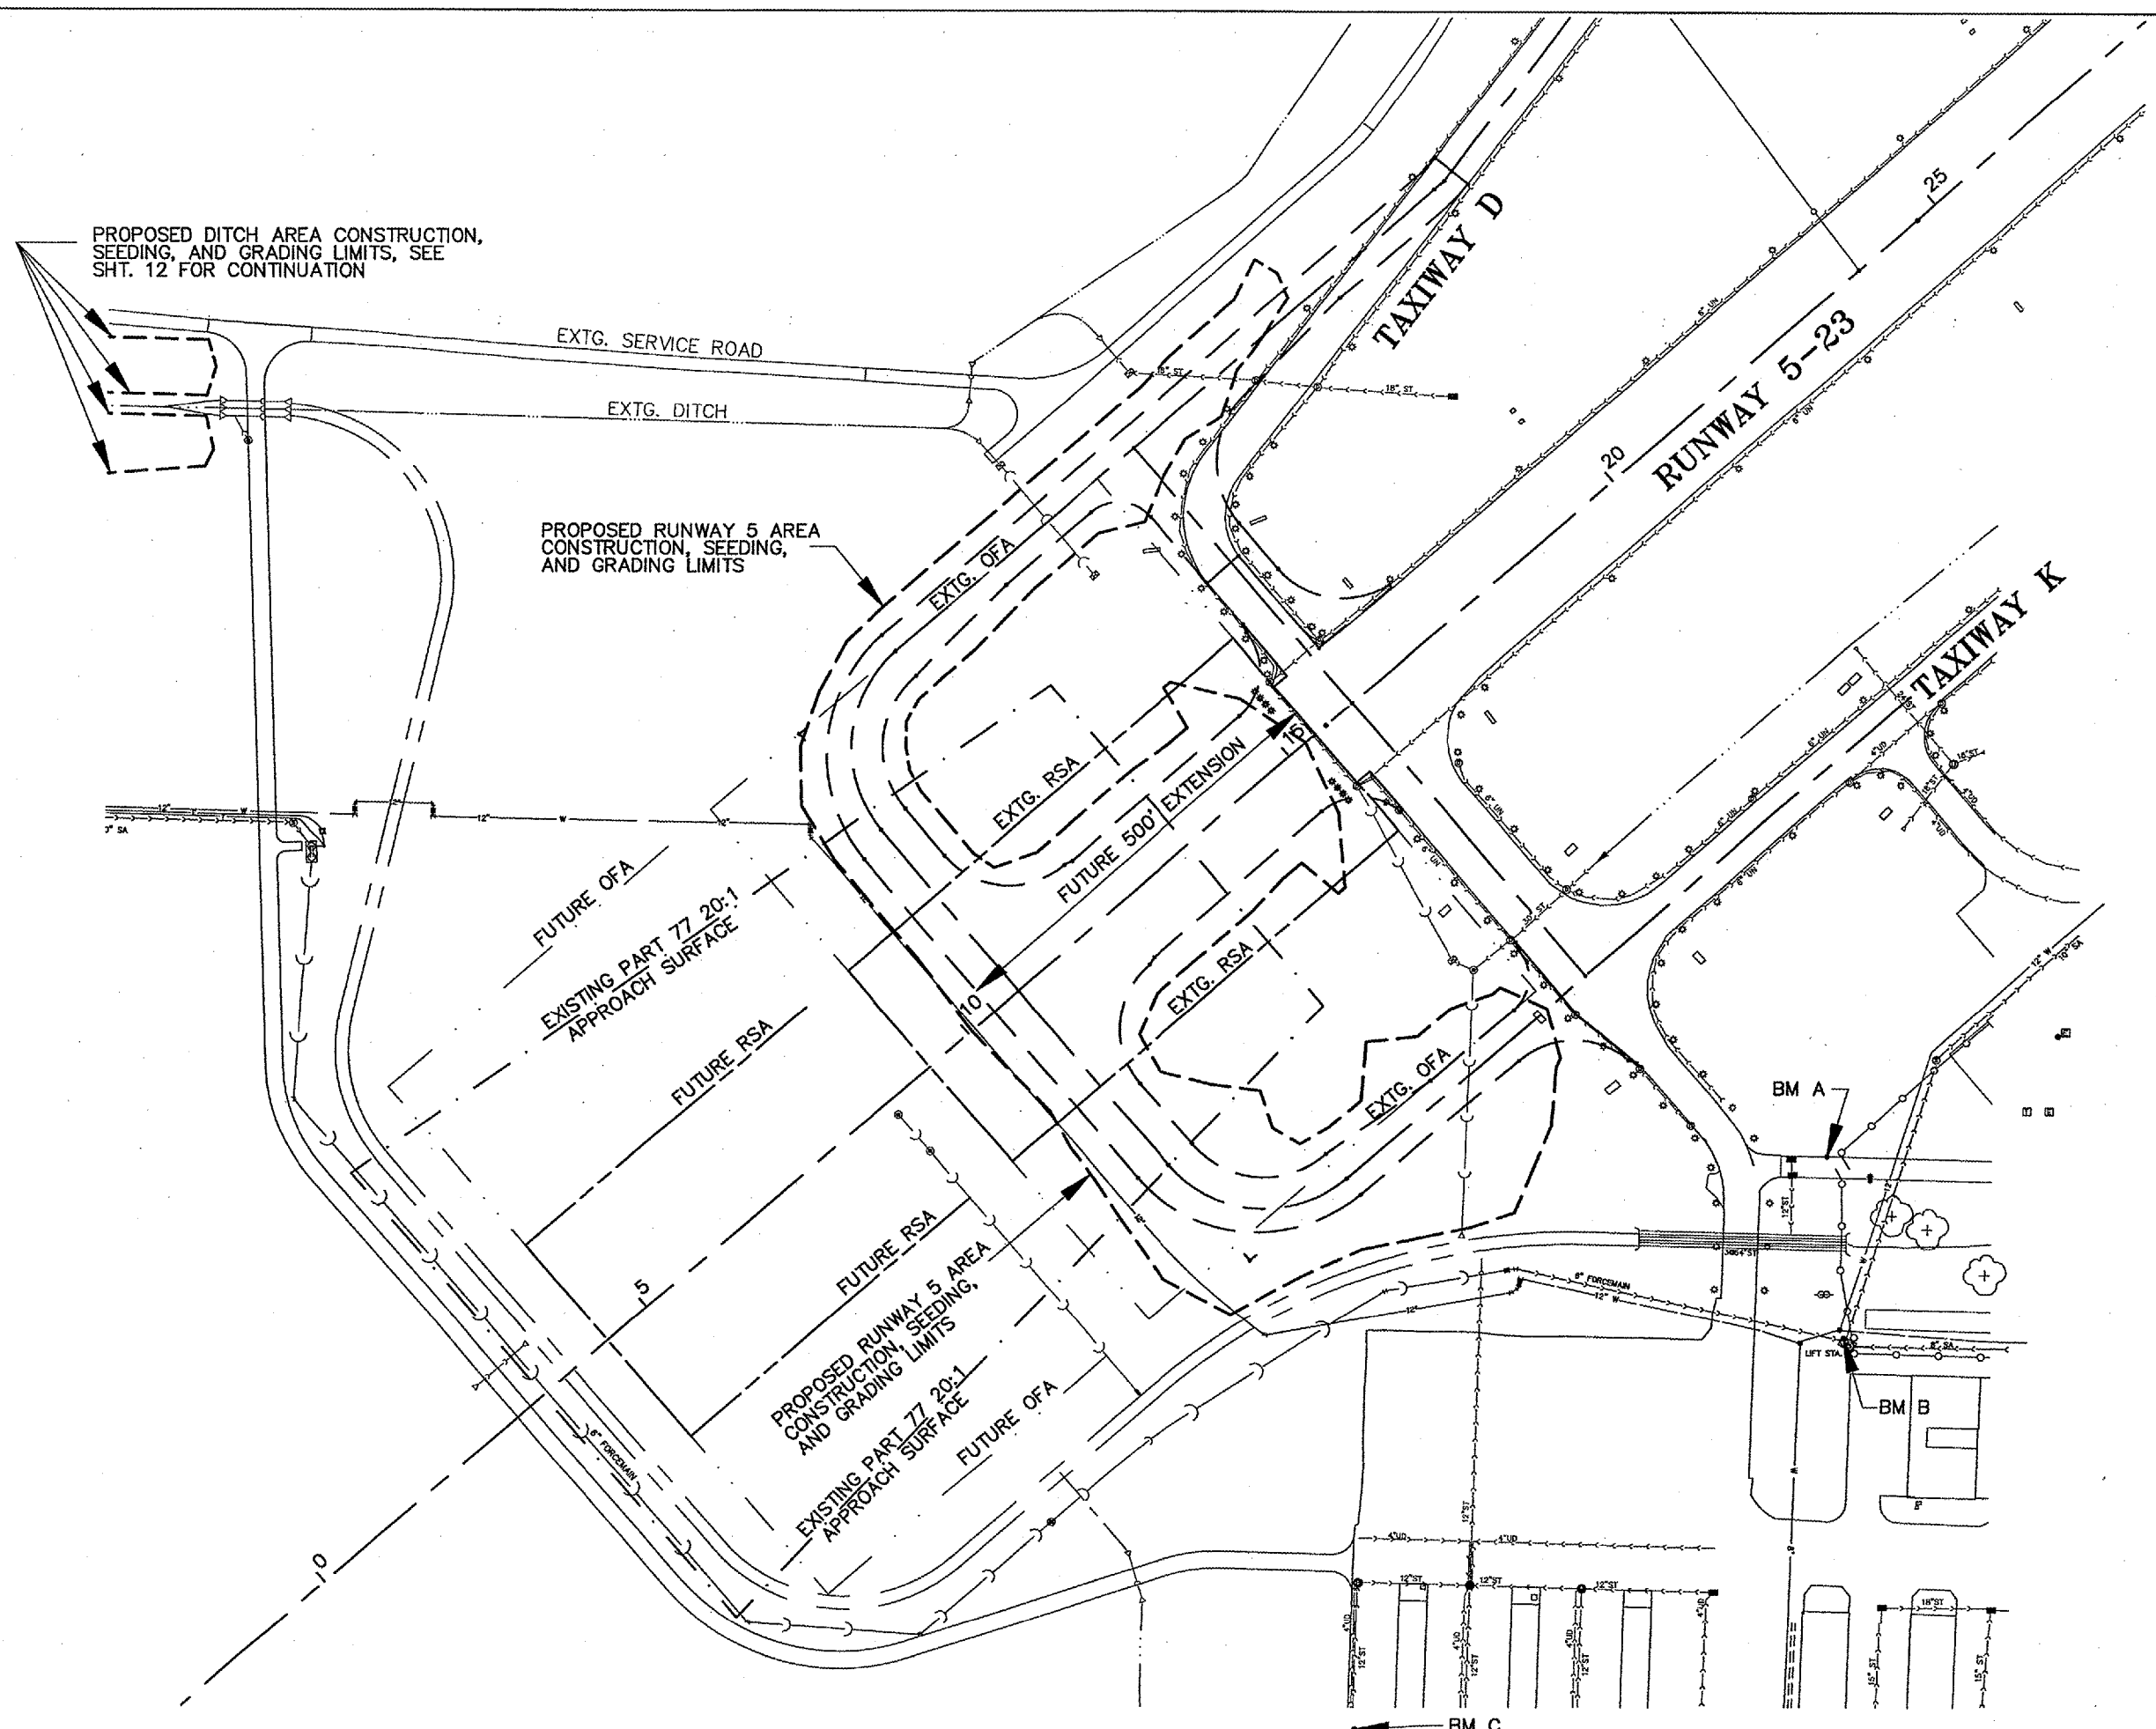

G:\AIRPORT\A05T013\AREA.DWG, 1/20/2006 4:09:52 PM, jefm