


☉ CURVE DATA:




I = 90D 00' 00"
 D = 38D 11' 49.92"
 T = 150.00'
 L = 235.62'
 R = 150.00'
 E = 62.13'
 P.C. = 109+91.88
 P.I. = 111+41.88
 P.T. = 112+27.50

☉ CURVE DATA:

I = 11D 26' 47.87"
 D = 38D 11' 49.92"
 T = 15.03'
 L = 29.97'
 R = 150.00'
 E = 0.75'
 P.C. = 120+62.36
 P.I. = 120+77.39
 P.T. = 120+92.33

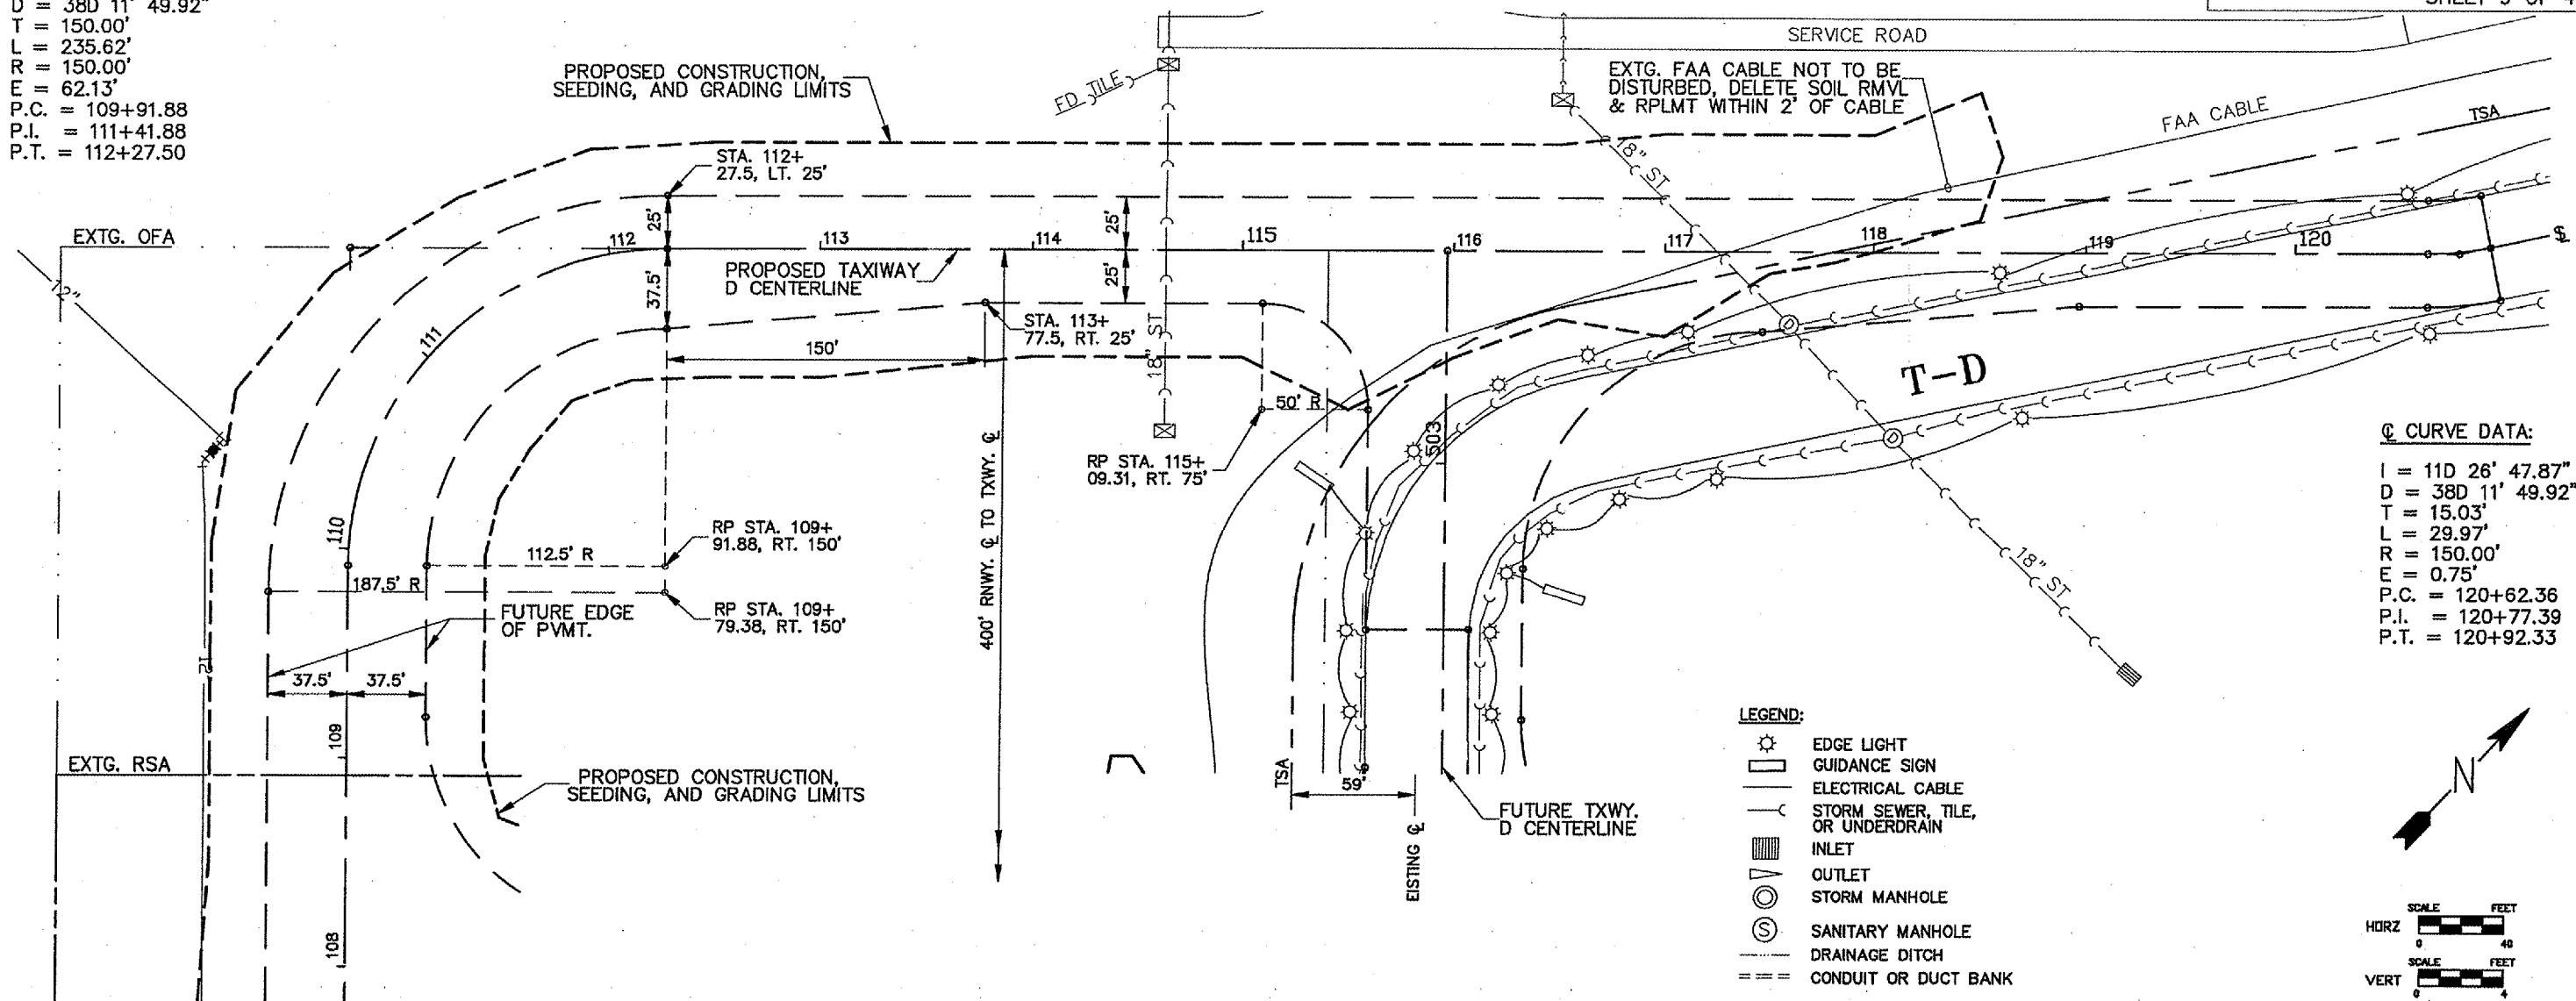

- LEGEND:**
- ☉ EDGE LIGHT
 - GUIDANCE SIGN
 - ELECTRICAL CABLE
 - - - STORM SEWER, TILE, OR UNDERDRAIN
 - ▭ INLET
 - ▽ OUTLET
 - ⊙ STORM MANHOLE
 - ⊙ SANITARY MANHOLE
 - - - DRAINAGE DITCH
 - === CONDUIT OR DUCT BANK

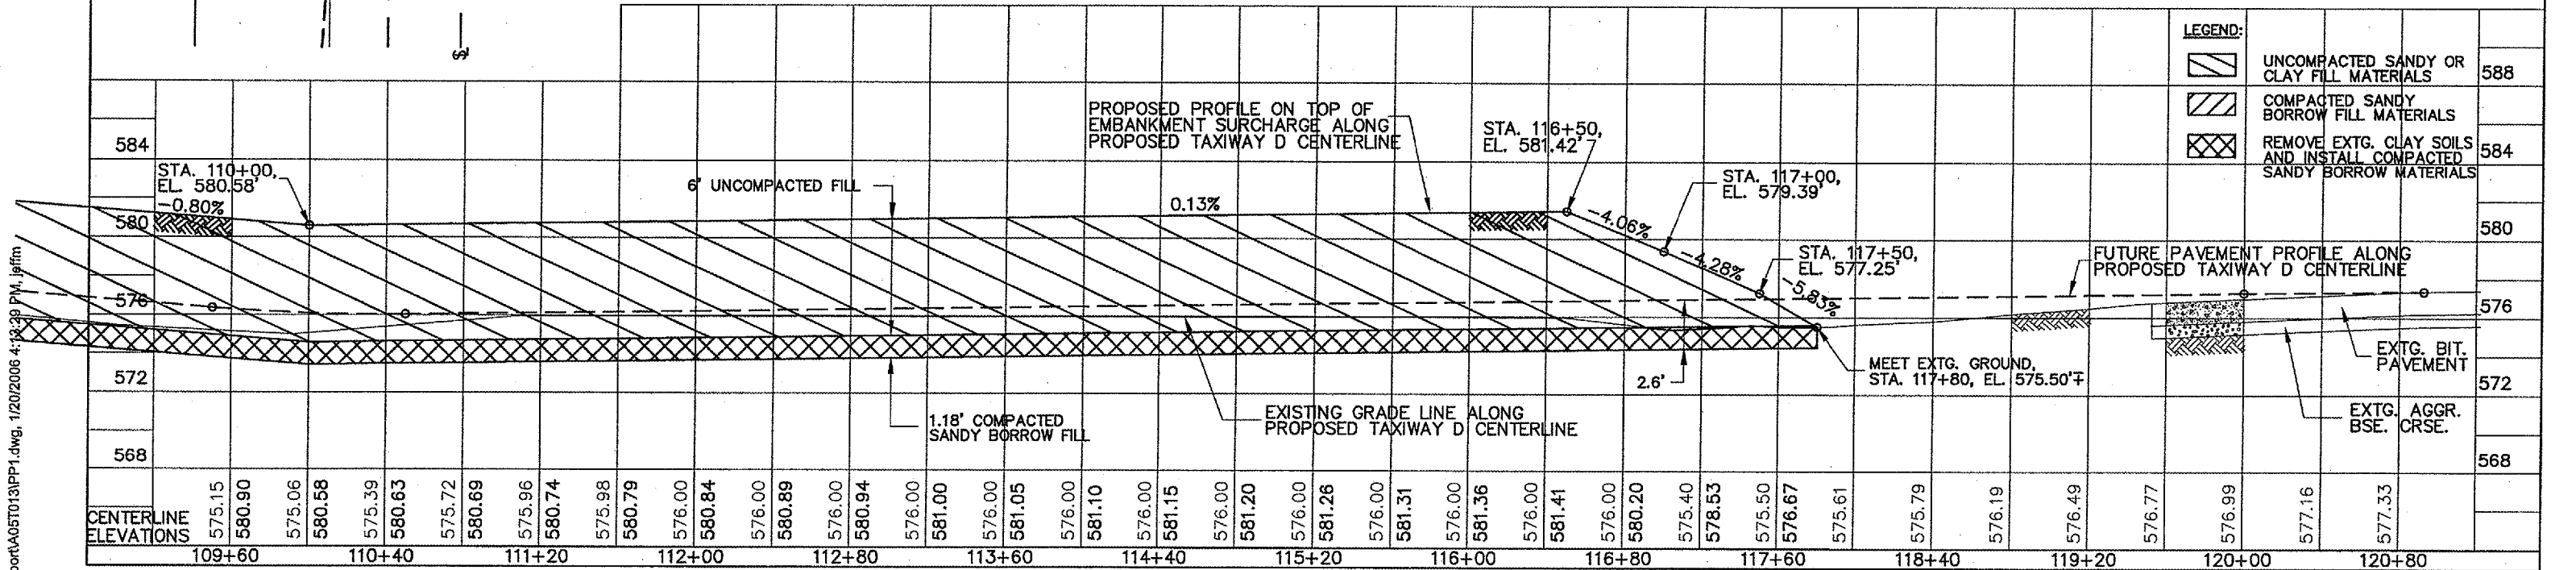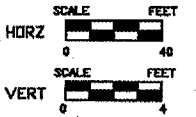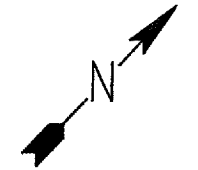

- LEGEND:**
- ▨ UNCOMPACTED SANDY OR CLAY FILL MATERIALS
 - ▩ COMPACTED SANDY BORROW FILL MATERIALS
 - ▧ REMOVE EXTG. CLAY SOILS AND INSTALL COMPACTED SANDY BORROW MATERIALS