



DITCH AREA PLAN, WEST

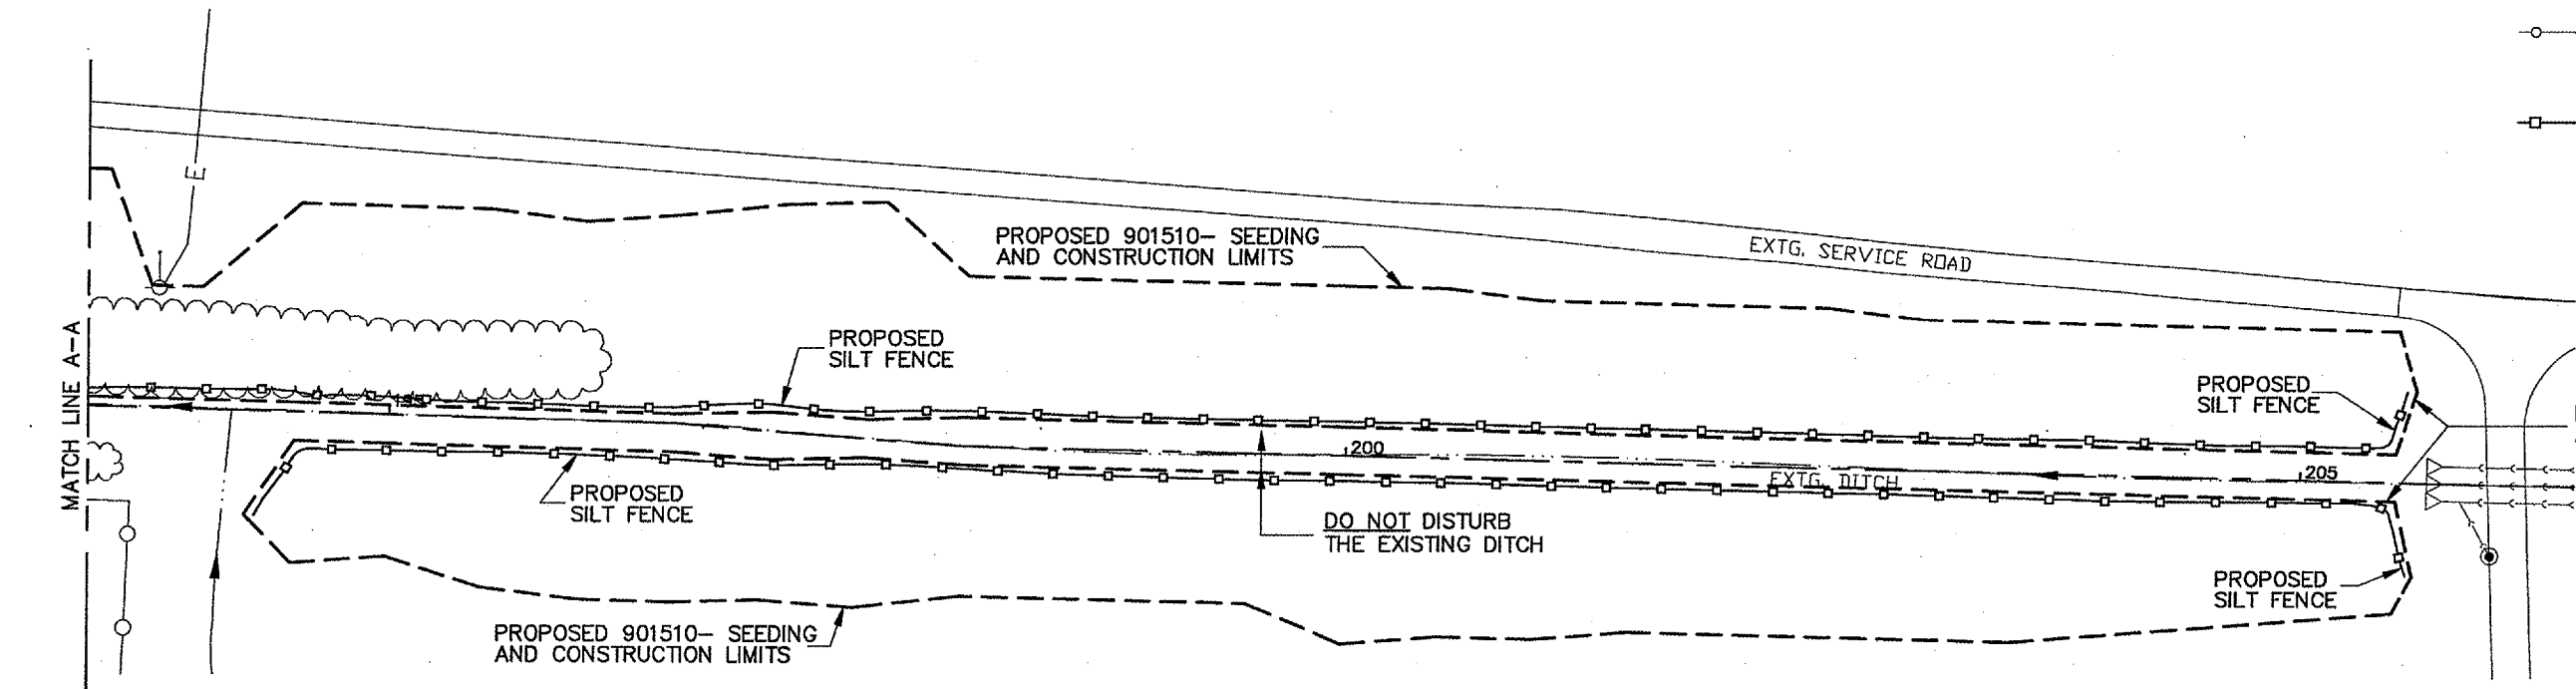

DITCH AREA PLAN, EAST

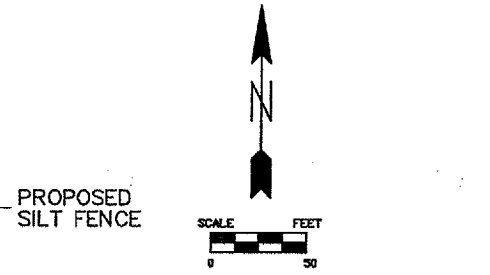

- LEGEND:**
- EXTG. EDGE LIGHT
  - EXTG. GUIDANCE SIGN
  - EXTG. ELECTRICAL CABLE
  - EXTG. STORM SEWER OR UNDERDRAIN
  - EXTG. INLET
  - EXTG. OUTLET
  - EXTG. MANHOLE
  - EXTG. DRAINAGE DITCH
  - PROPOSED CONSTRUCTION, SEEDING, AND GRADING LIMITS
  - EXISTING FENCE
  - EXISTING OR PROPOSED DRAINAGE SWALE
  - PROPOSED SILT FENCE
  - PROPOSED TEMPORARY STRAW BALE DITCH CHECK
  - PROPOSED SEDIMENT TRAP

**NOTE:**  
 SEE SHEET 17 FOR STORM WATER POLLUTION PREVENTION GENERAL NOTES.

STORM WATER MANAGERS					
	NAME	ADDRESS	TELEPHONE NUMBER		SIGNATURE
			WORK	HOME	
CONTRACTOR					
SUBCONTRACTOR					
SUBCONTRACTOR					

ANTICIPATED PROBABLE CONSTRUCTION ACTIVITIES SCHEDULE													
NO.	ITEM DESCRIPTION	WEEK											
		1	2	3	4	5	6	7	8	9	10	11	12
1	INSTALL SEDIMENT/EROSION CONTROLS	█											
2	CLEARING AND GRADING		█	█	█	█	█	█	█	█	█	█	█
3	EXCAVATION AND EMBANKMENT			█	█	█	█	█	█	█	█	█	█
4	TURFING									█	█	█	█
5	MAINTAIN SEDIMENT/EROSION CONTROL	█	█	█	█	█	█	█	█	█	█	█	█
6	CLEAN-UP											█	█

EROSION AND SEDIMENT CONTROL MEASURES		
ITEM	LOCATION	SPECIAL PROVISION/PAY ITEM
TEMPORARY DITCH CHECKS	RUNWAY 5, STA. 8+24, RT. AND TAXIWAY D, 113+09, LT.	156500
TEMPORARY SILT FENCE	AT ALL SEDIMENT TRAP & DITCH CHECK LOCATIONS AND NORTH OF EXTG. DITCH, R-5 STA. 8+80 RT. TO T-K STA. 214+00 RT.; R-5 STA. 10+00 LT. & RT.; DITCH STA. 180+75 TO STA. 205+63 LT.; AND DITCH STA. 194+25 TO STA. 205+63 RT.	156500
TEMPORARY SEDIMENT TRAPS	TXWY. D, STA. 114+64, LT. & RT.; TXWY. D, STA. 116+50, LT.; TXWY. K, STA. 214+90, LT.; TXWY. H, STA. 435+62, LT.; AND TXWY. H, STA. 439+11, RT.	156500

I:\airport\A05T013\SWPP.dwg, 1/23/2006 8:09:20 AM, jefm