



FAI RTE.	SECTION	COUNTY	TOTAL SHEETS	SHEET NO.
90	1314B	COOK	160	18
FED. ROAD DIST. NO.		ILLINOIS	FED. AID PROJECT	
CONTRACT 60293				

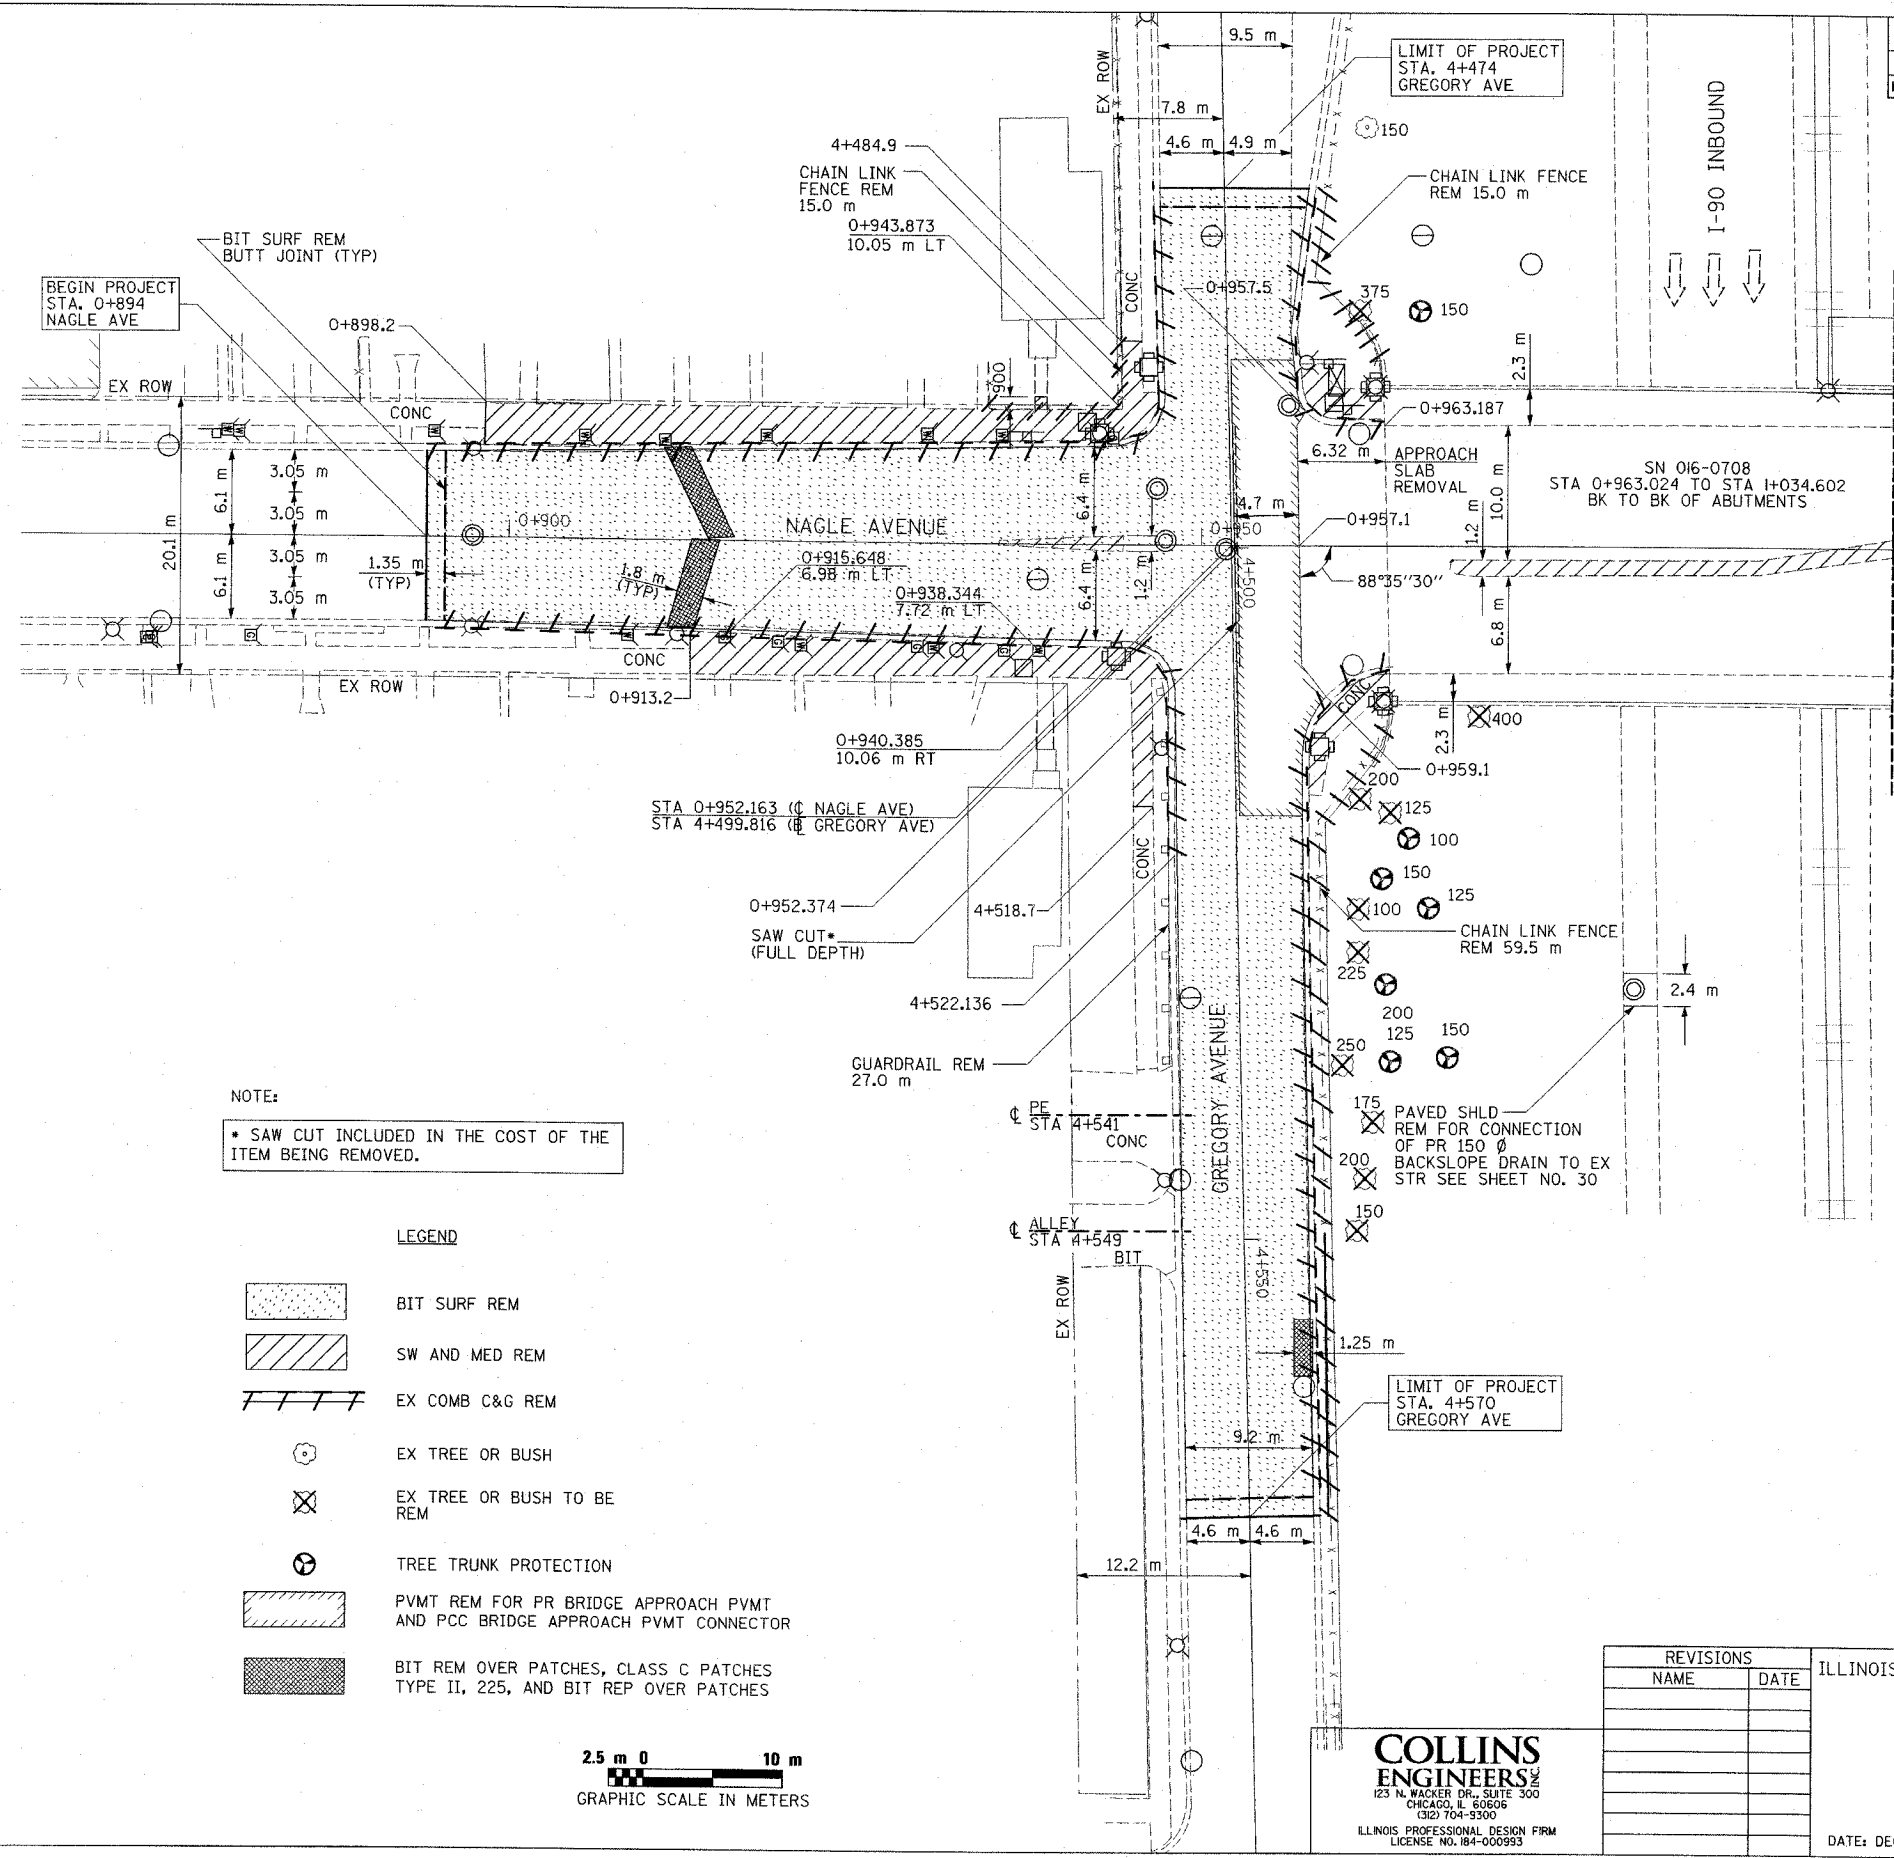

NOTE:  
 \* SAW CUT INCLUDED IN THE COST OF THE ITEM BEING REMOVED.

- LEGEND**
- BIT SURF REM
  - SW AND MED REM
  - EX COMB C&G REM
  - EX TREE OR BUSH
  - EX TREE OR BUSH TO BE REM
  - TREE TRUNK PROTECTION
  - PVMT REM FOR PR BRIDGE APPROACH PVMT AND PCC BRIDGE APPROACH PVMT CONNECTOR
  - BIT REM OVER PATCHES, CLASS C PATCHES TYPE II, 225, AND BIT REP OVER PATCHES

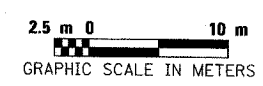

REVISIONS	
NAME	DATE

**COLLINS ENGINEERS**  
 123 N. WACKER DR., SUITE 300  
 CHICAGO, IL 60606  
 (312) 704-9300  
 ILLINOIS PROFESSIONAL DESIGN FIRM  
 LICENSE NO. 184-000993

ILLINOIS DEPARTMENT OF TRANSPORTATION  
 EXISTING ROADWAY PLAN  
 NAGLE AVENUE  
 STA. 0+850 TO STA. 1+000  
 DRAWN BY: ML, DR, FD  
 CHECKED BY: JMH, MDK  
 DATE: DECEMBER 2004

FILE: G:\2724\CIVIL\EXHIBIT\NAGLE\2724021.dgn