

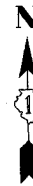


FBI RTE.	SECTION	COUNTY	TOTAL SHEETS	SHEET NO.
90	1314B	COOK	160	29
FED. ROAD DIST. NO.		ILLINOIS	FED. AID PROJECT	
CONTRACT 60293				

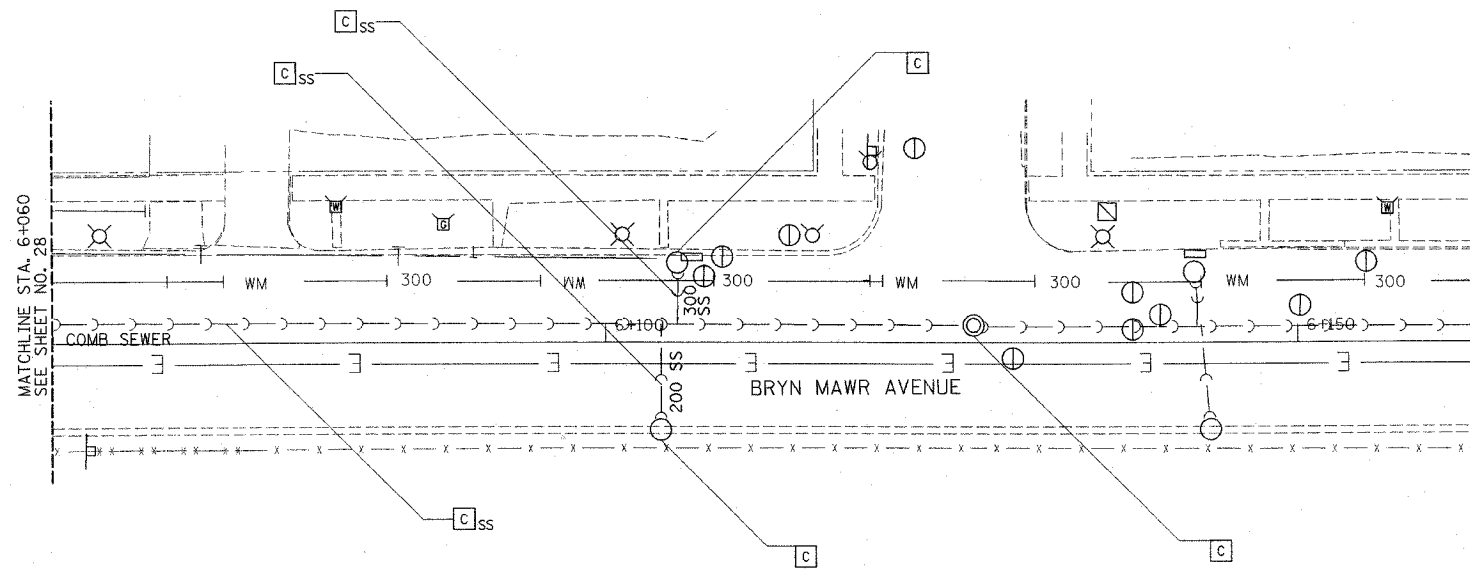

NOTE:
FOR NOTES AND LEGEND, SEE SHEET NO 27.

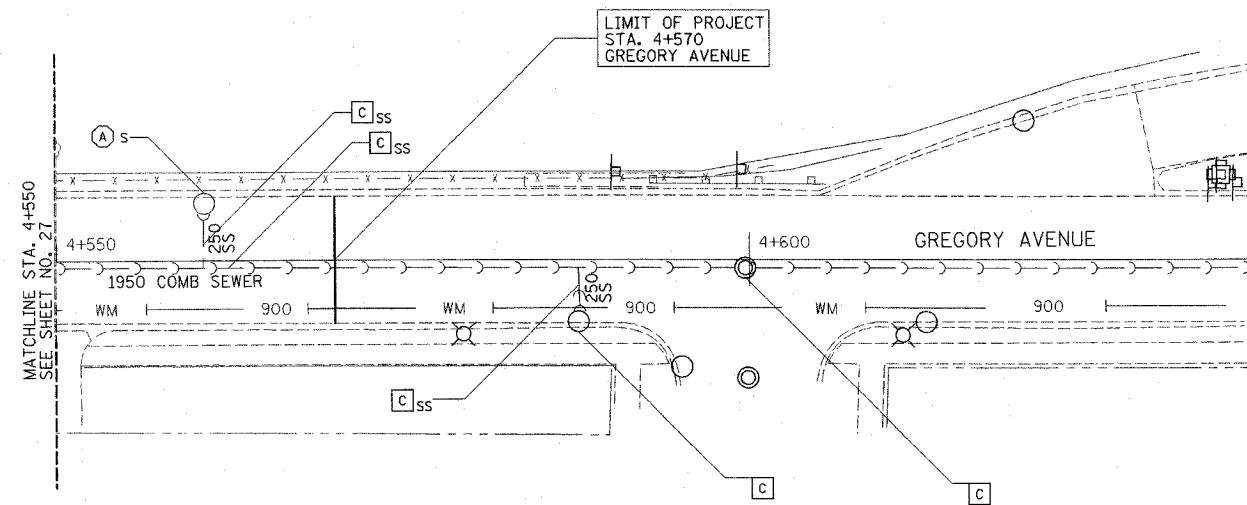

REVISIONS	
NAME	DATE

ILLINOIS DEPARTMENT OF TRANSPORTATION
EXISTING DRAINAGE AND UTILITIES PLAN
BRYN MAWR AVENUE AND GREGORY AVENUE
DATE: DECEMBER 2004
DRAWN BY: ML, DR, FD
CHECKED BY: JMH, MDK



COLLINS ENGINEERS
123 N. WACKER DR., SUITE 300
CHICAGO, IL 60606
C321 704-9300
ILLINOIS PROFESSIONAL DESIGN FIRM
LICENSE NO. 184-000993

FILE: G:\2724\CIVIL\EXHIBIT\MAGLE\2724028.dgn