


FAI RTE.	SECTION	COUNTY	TOTAL SHEETS	SHEET NO.
90	1314B	COOK	160	31
FED. ROAD DIST. NO.		ILLINOIS FED. AID PROJECT		
CONTRACT 60293				

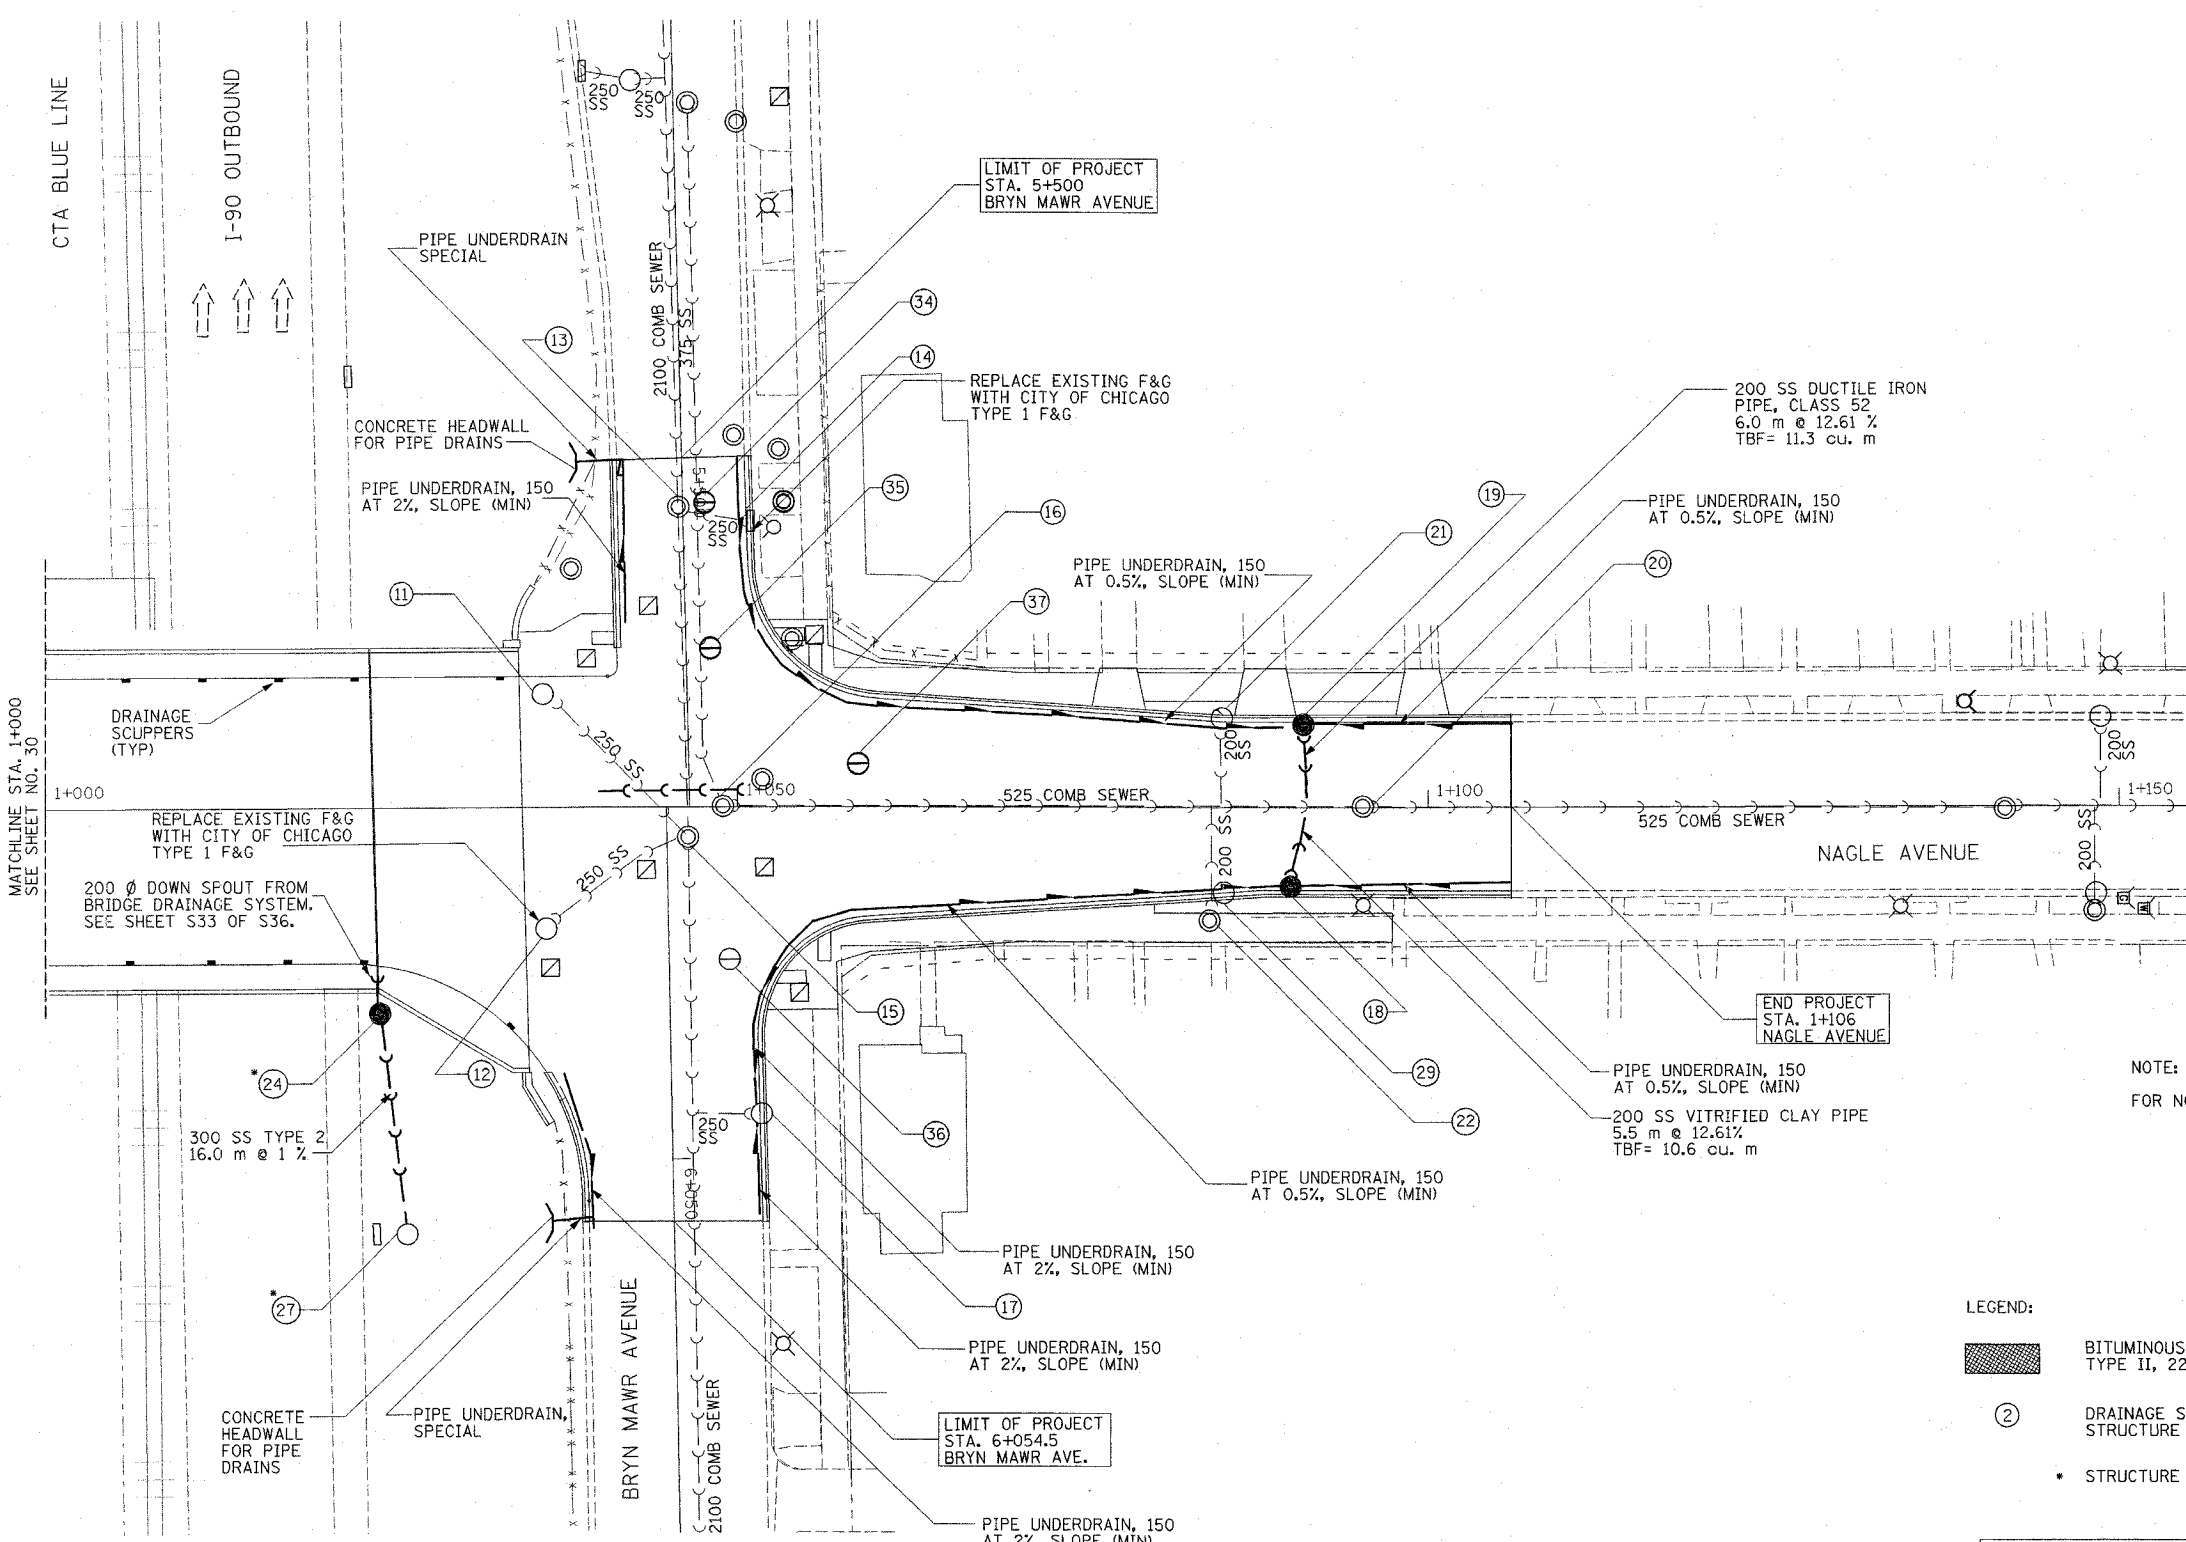


NOTE:
FOR NOTES, SHEET NO. 30.

LEGEND:

- BITUMINOUS REMOVAL OVER PATCHES, CLASS C PATCHES, TYPE II, 225 AND BITUMINOUS REPLACEMENT OVER PATCHES.
- DRAINAGE STRUCTURE NUMBER. REFER TO DRAINAGE STRUCTURE SCHEDULE FOR ADDITIONAL INFORMATION.
- STRUCTURE IS LOCATED ALONG SHOULDER OF I-90.

REVISIONS	
NAME	DATE

ILLINOIS DEPARTMENT OF TRANSPORTATION
 PROPOSED DRAINAGE AND UTILITIES PLAN
 NAGLE AVENUE
 STA. 1+000 TO STA. 1+150
 DATE: DECEMBER 2004
 DRAWN BY: ML, DR, FD
 CHECKED BY: JMH, MDK

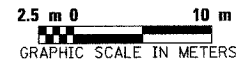

COLLINS ENGINEERS
 123 N. WACKER DR., SUITE 300
 CHICAGO, IL 60606
 (312) 704-9300
 ILLINOIS PROFESSIONAL DESIGN FIRM
 LICENSE NO. 184-000993

FILE: G:\2724\CIVIL\EXHIBIT\NAGLE\2724030.dgn