



FAI RTE.	SECTION	COUNTY	TOTAL SHEETS	SHEET NO.
90	1314B	COOK	160	35
FED. ROAD DIST. NO.		ILLINOIS FED. AID PROJECT		CONTRACT 60293

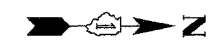


BEGIN PROJECT
STA. 0+894
NAGLE AVE.

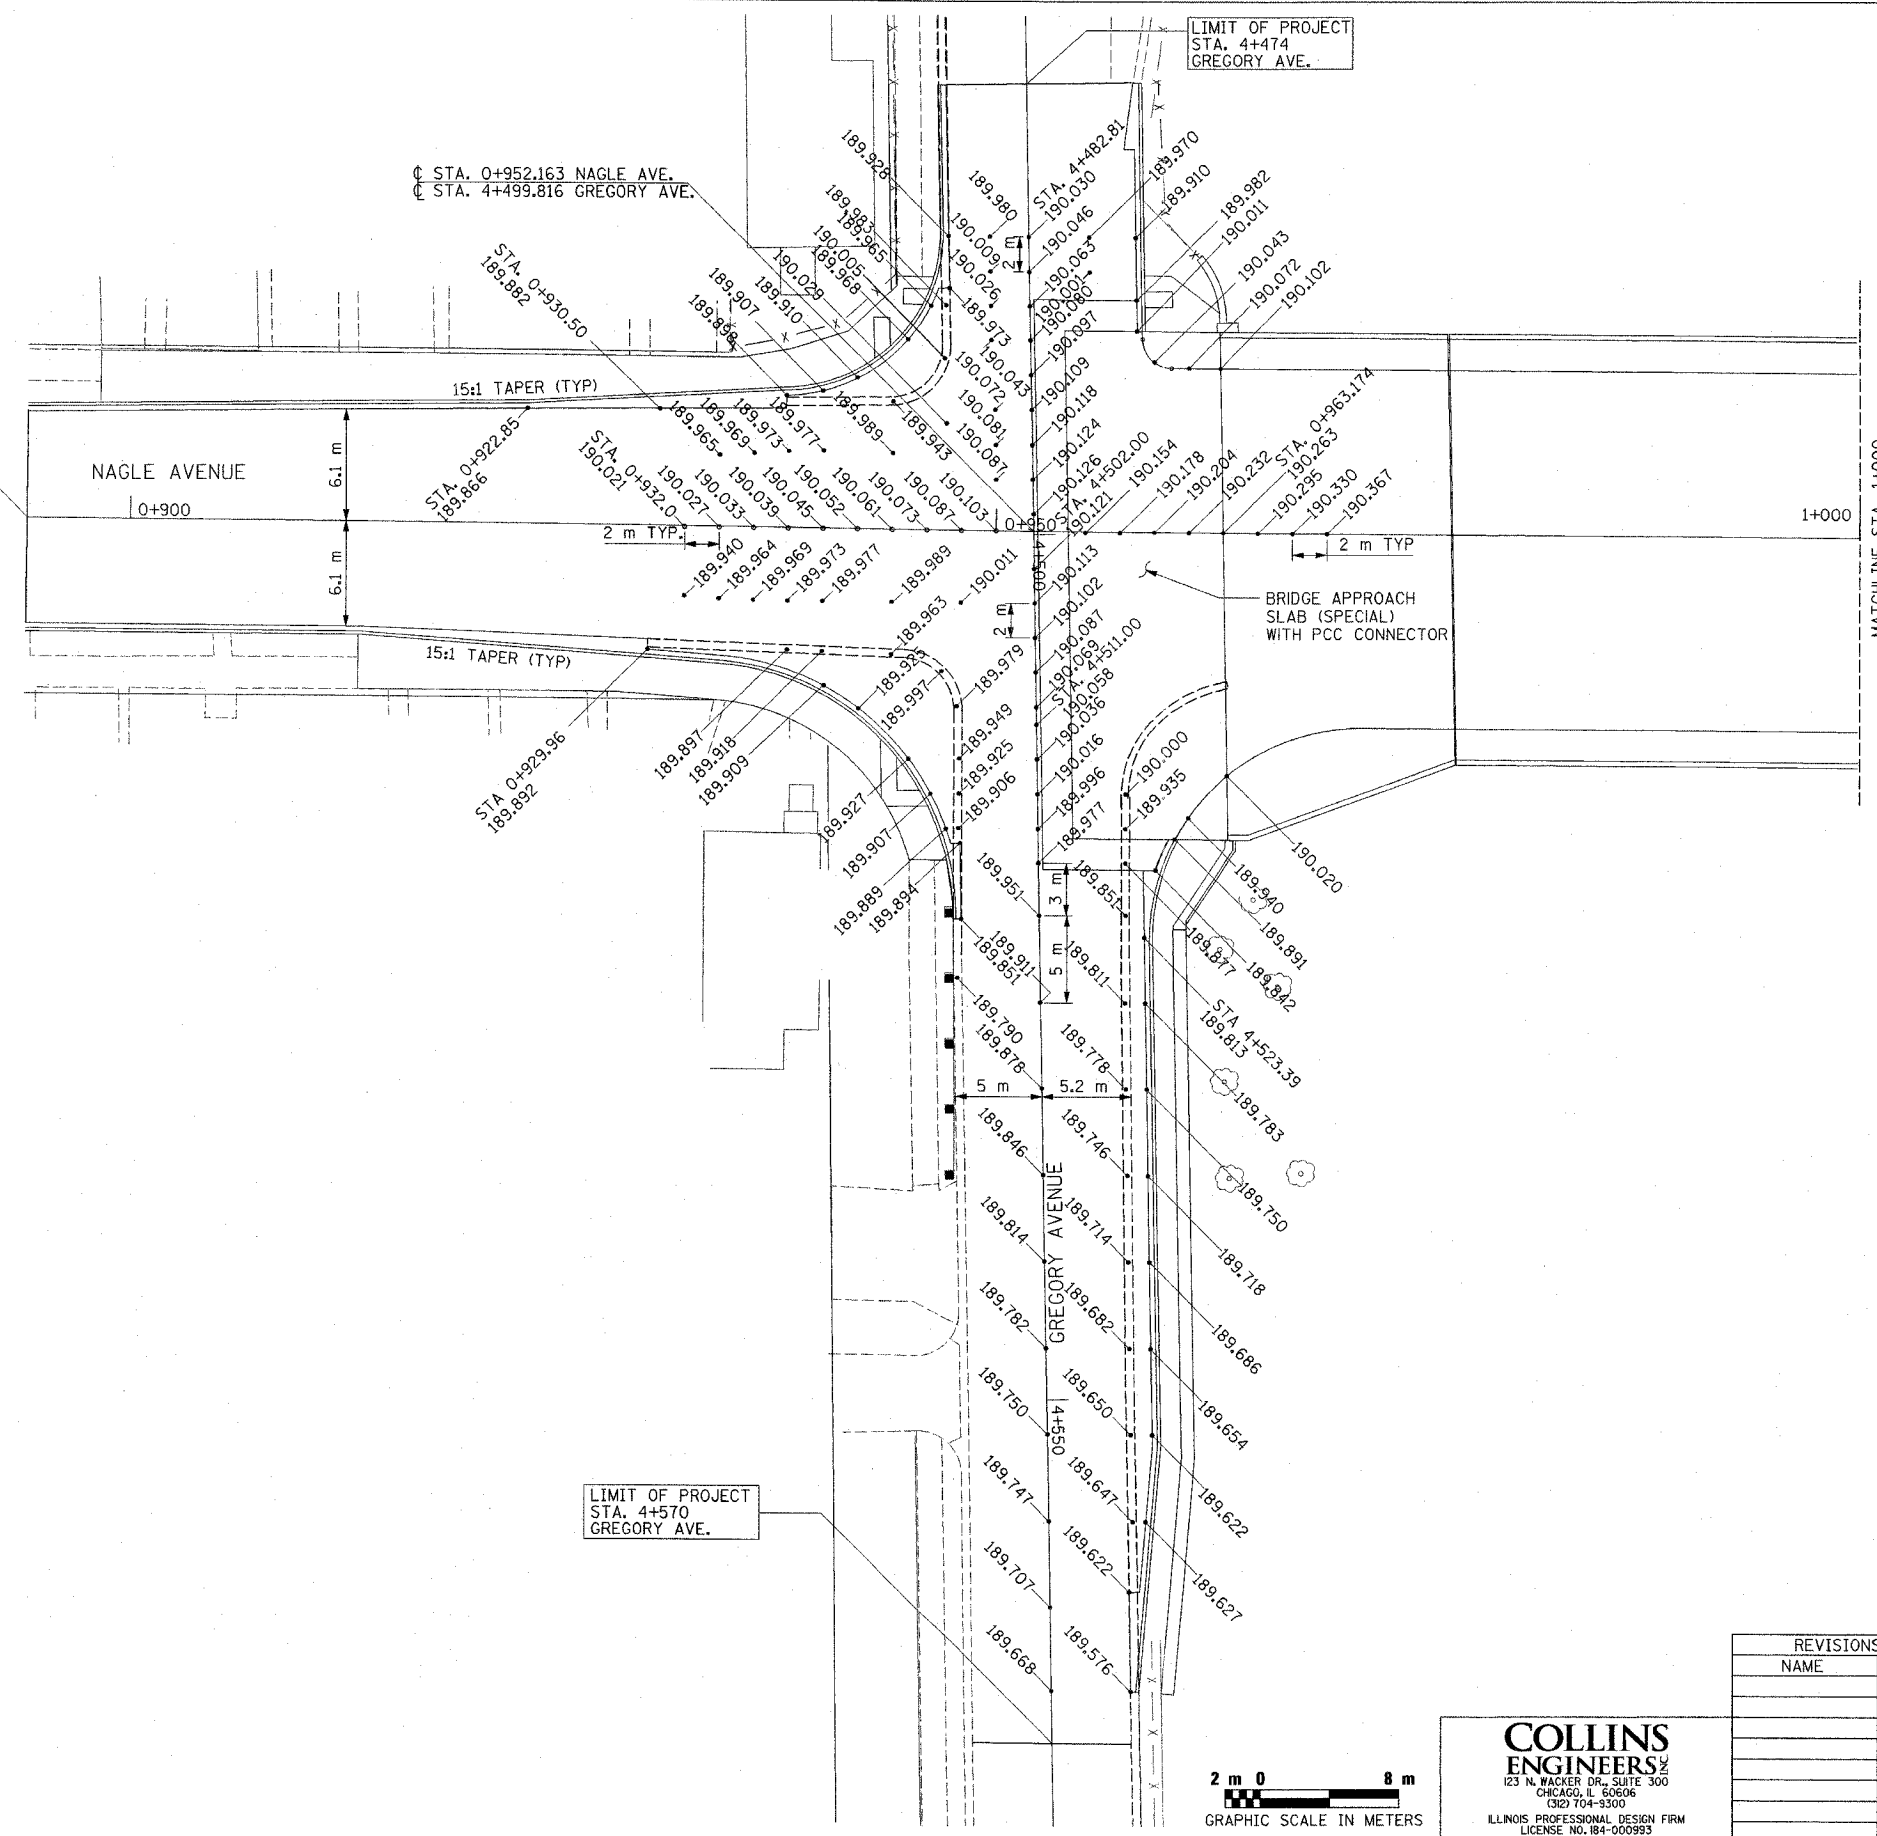

MATCHLINE STA. 1+000
SEE SHEET NO. 36

LIMIT OF PROJECT
STA. 4+570
GREGORY AVE.

FILE: G:\2724\CIVIL\EXHIBIT\NAGLE\2724034.DGN

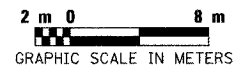

COLLINS ENGINEERS
123 N. WACKER DR., SUITE 300
CHICAGO, IL 60606
(312) 704-9300
ILLINOIS PROFESSIONAL DESIGN FIRM
LICENSE NO. 184-000993

REVISIONS	
NAME	DATE

ILLINOIS DEPARTMENT OF TRANSPORTATION

INTERSECTION DETAIL PLAN
NAGLE AVENUE AND GREGORY AVENUE

DATE: DECEMBER 2004
DRAWN BY: ML, DR, FD
CHECKED BY: JMH, MDK