
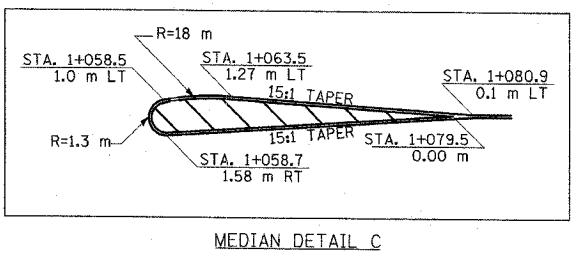
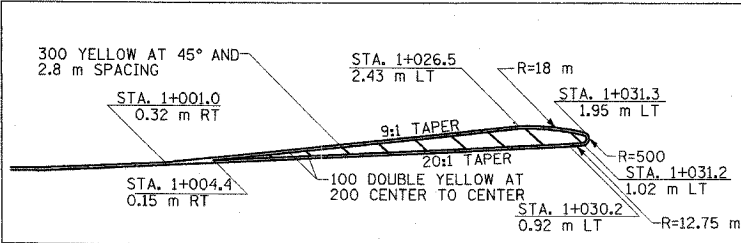
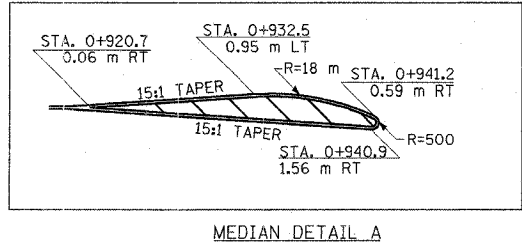


FAI RTE.	SECTION	COUNTY	TOTAL SHEETS	SHEET NO.
90	1314B	COOK	160	38
FED. ROAD DIST. NO.		ILLINOIS	FED. AID PROJECT	
		CONTRACT 60293		

NOTES:

1. PAVEMENT MARKINGS INSTALLED ON CONCRETE BRIDGE AND APPROACH PAVEMENT SURFACES SHALL BE PERFORMED PLASTIC, TYPE B FOR LINES AND TYPE C FOR LETTERS AND SYMBOLS. PAVEMENT MARKINGS INSTALLED ON BITUMINOUS SURFACE SHALL BE THERMOPLASTIC.
2. ALL EXISTING PAVEMENT MARKINGS REOVED FOR CONSTRUCTION STAGING BEYOND THE PROJECT LIMITS SHALL BE REPLACED AS PER NOTE 1 ABOVE OR AS DIRECTED BY THE ENGINEER.
3. ALL PAVEMENT MARKINGS SHALL CONFORM TO THE MANUAL ON UNIFORM TRAFFIC CONTROL DEVICES AND CITY OF CHICAGO TYPICAL PAVEMENT MARKINGS STANDARD, TC-24.

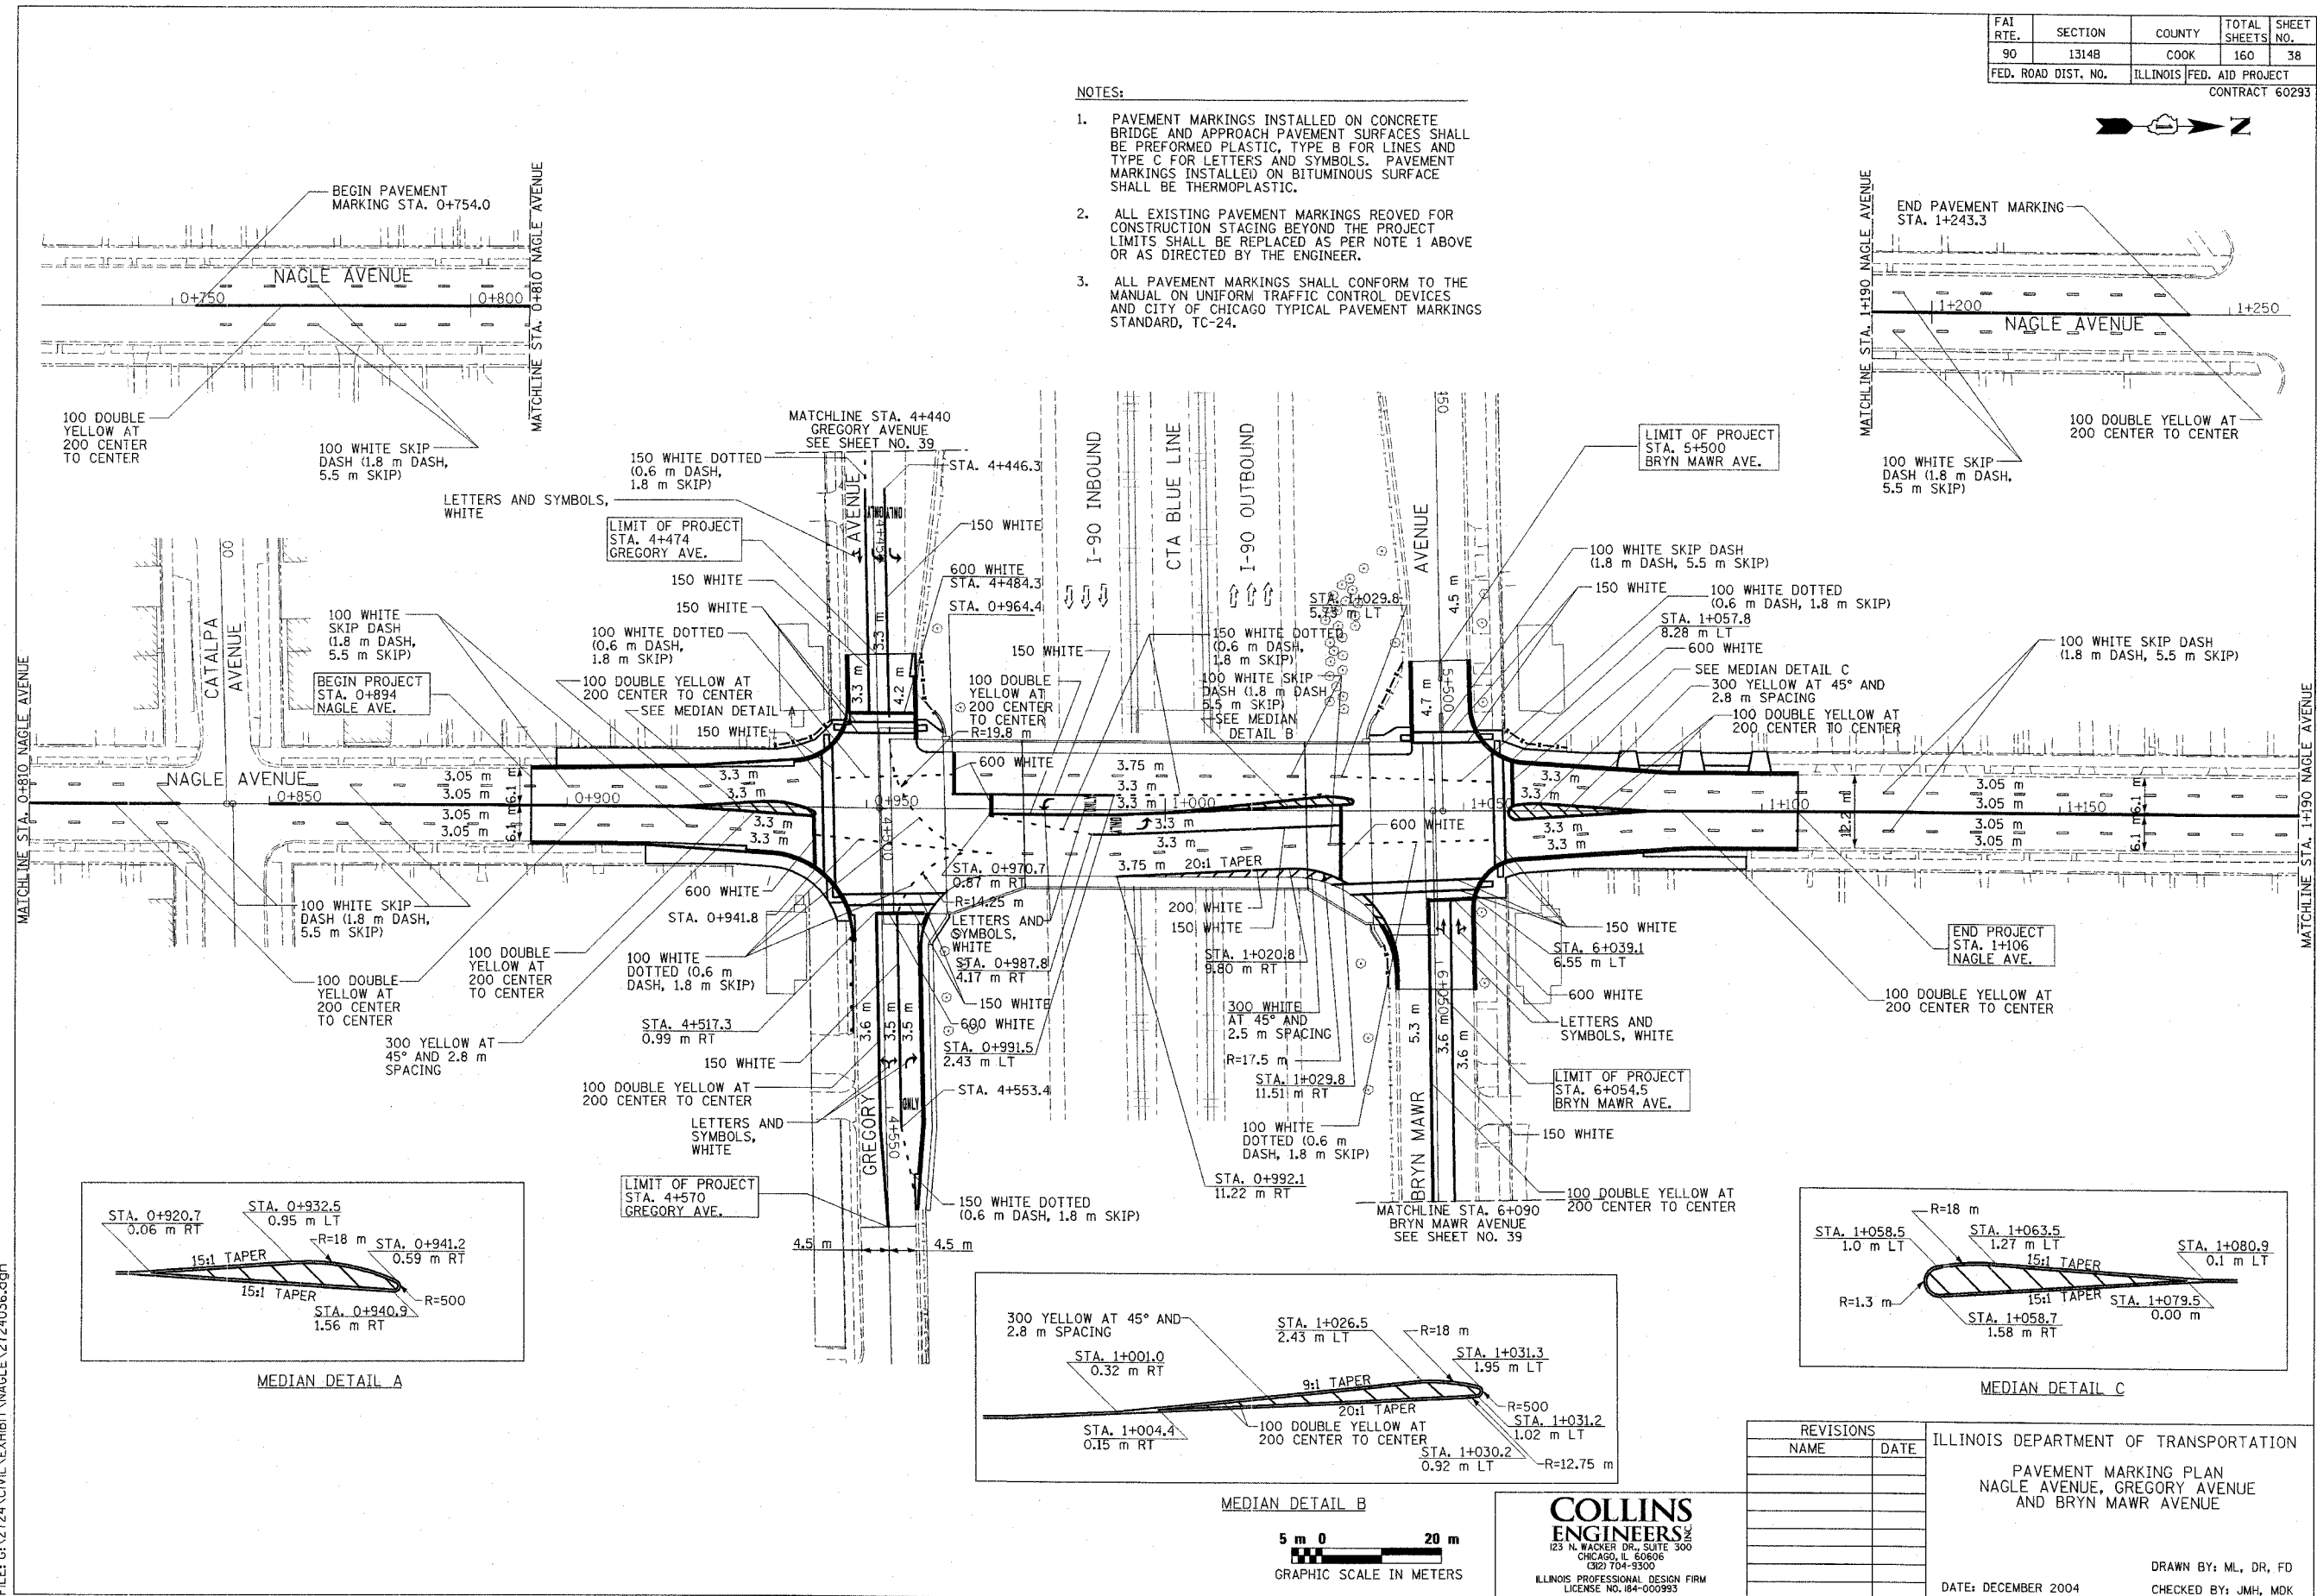

REVISIONS	
NAME	DATE

ILLINOIS DEPARTMENT OF TRANSPORTATION
 PAVEMENT MARKING PLAN
 NAGLE AVENUE, GREGORY AVENUE
 AND BRYN MAWR AVENUE
 DATE: DECEMBER 2004
 DRAWN BY: ML, DR, FD
 CHECKED BY: JMH, MDK

COLLINS ENGINEERS
 123 N. WACKER DR., SUITE 300
 CHICAGO, IL 60606
 (312) 704-9300
 ILLINOIS PROFESSIONAL DESIGN FIRM
 LICENSE NO. 184-000993

FILE: G:\2724\CIVIL\EXHIBIT\NAGLE\2724036.dgn