


FAI RTE.	SECTION	COUNTY	TOTAL SHEETS	SHEET NO.
90	1314B	COOK	160	70
FED. ROAD DIST. NO.		ILLINOIS FED. AID PROJECT		

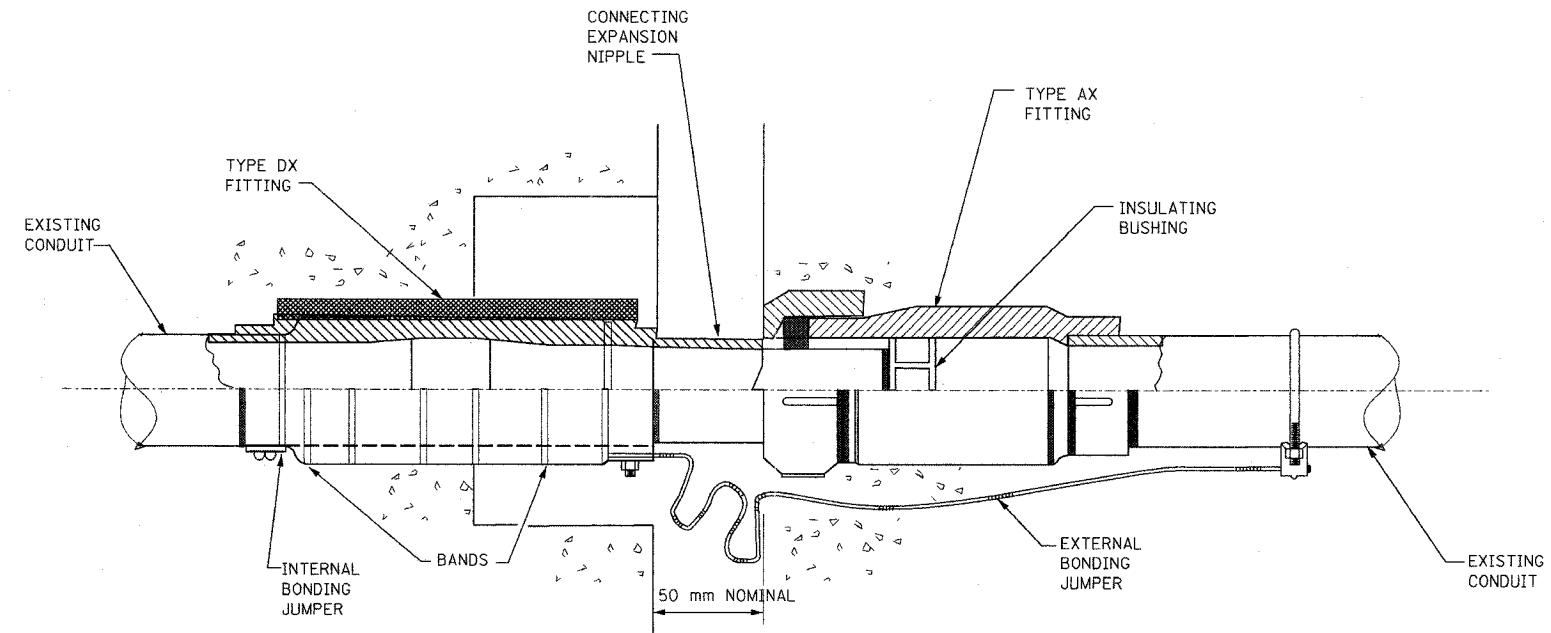

**NOTE:**

FOR OUTDOOR ROADWAY STRUCTURE EXPANSION JOINTS, THE BARREL OF THE FITTING PROVIDING EXPANSION SHALL BE FULLY EMBEDDED IN ONE SIDE OF THE EXPANSION JOINT. THE OTHER SIDE SHALL HAVE A CAVITY OPENING APPROXIMATELY 75 mm (3 INCHES) LARGER IN DIAMETER THAN THE DEFLECTION SLEEVE AND 1/2 THE LENGTH OF THE DEFLECTION SLEEVE DEEP. THE DEFLECTION FITTING SHALL BE CENTERED IN THE CAVITY OPENING AND PLACED IN CONCRETE ONLY UP TO ITS CENTER.

TYPE AXX  
TYPICAL CONDUIT DETAILS  
N.T.S.

G:\PROJECTS\JOB268\LTG\NAGLE\ET.DGN DT. 02-19-01

E-07

REVISIONS		ILLINOIS DEPARTMENT OF TRANSPORTATION NAGLE AVE. OVER FAI-90 (KENNEDY EXPY) CITY OF CHICAGO  MISCELLANEOUS DETAILS
NAME	DATE	
SCALE: NONE	DRAWN BY: CBR	DATE: DEC 2004
	CHECKED BY: SM	