


PLAN

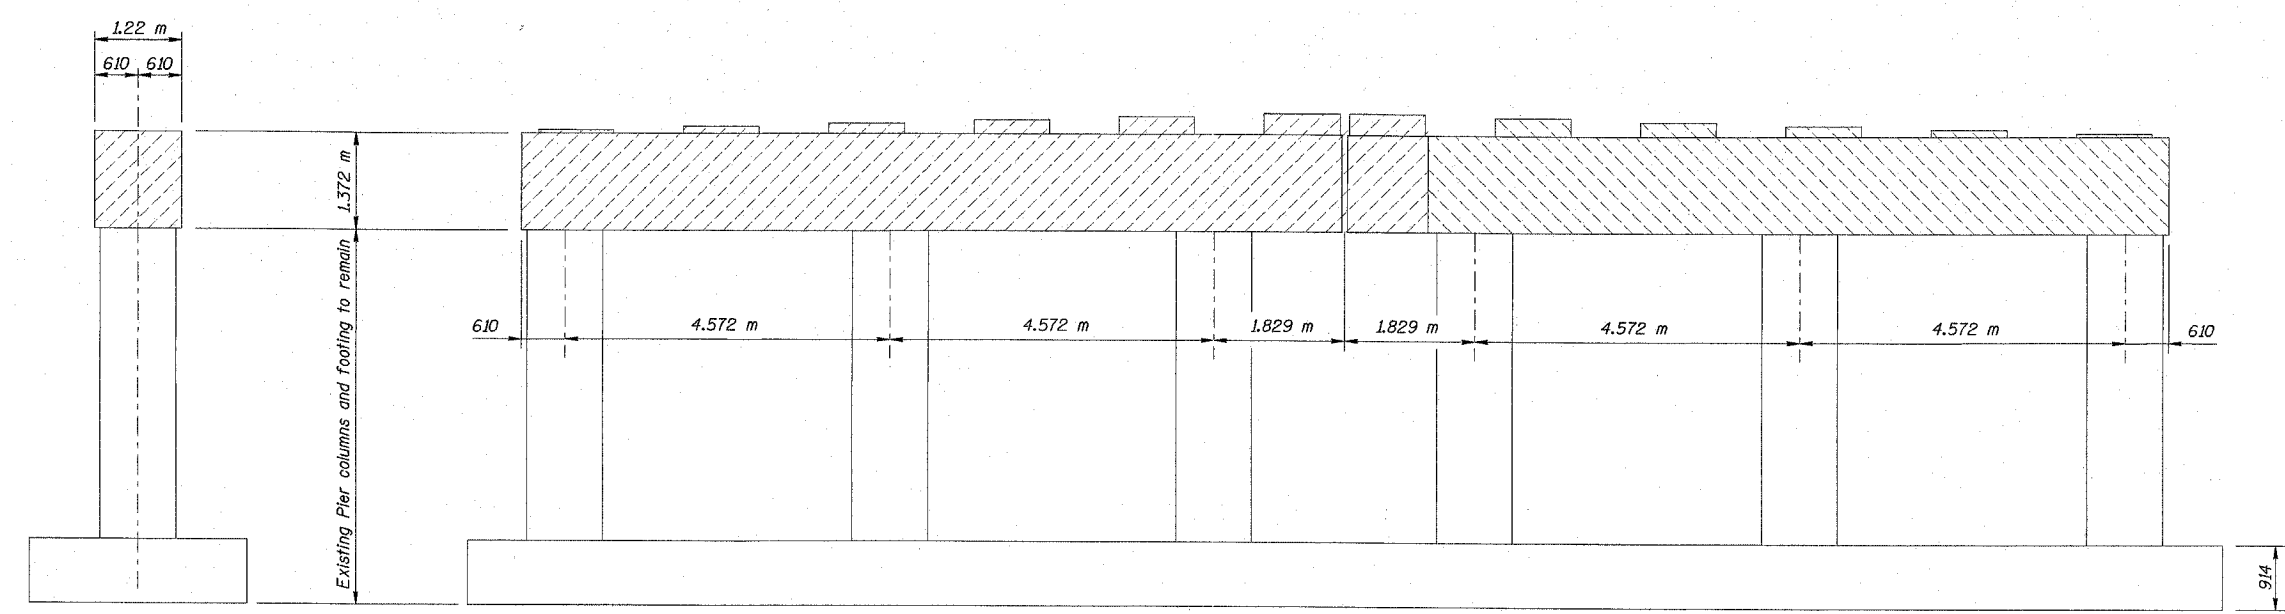

ELEVATION
(Looking North)

END VIEW

Notes:
 Sand blast clean, straighten and incorporate existing vertical reinforcement in new construction, as noted. Cost included with Concrete Removal.
 During concrete removal the contractor shall exercise care not to nick, gouge or otherwise damage the existing reinforcement that will be incorporated into the new construction.
 All dimensions are in millimeters (mm) except as noted.

BILL OF MATERIAL

ITEM	UNIT	TOTAL
Pier 1 Concrete Removal	m ³	39.6
Pier 3 Concrete Removal	m ³	39.6

Legend:
 Stage I Removal
 Denotes concrete removal, existing column vertical bars to remain
 Stage II Removal
 Denotes concrete removal, existing column vertical bars to remain

COLLINS ENGINEERS
 123 N. WACKER DR., SUITE 300
 CHICAGO, IL 60606
 (312) 704-9300
 ILLINOIS PROFESSIONAL DESIGN FIRM
 LICENSE NO. 184-000993

REVISIONS	
NAME	DATE

ILLINOIS DEPARTMENT OF TRANSPORTATION
 F.A.I. 90 (I-90)
 AT NAGLE AVENUE
 F.A.U. RTE. 2783 SEC 1314B
 COOK COUNTY STATION 0+998.813
 STRUCTURE NO. 016-0708
PIERS 1 & 3 REMOVAL
 DRAWN BY KAC
 CHECKED BY LDB/DGS
 DATE: DEC. 2004