


G:\PROJECTS\1962\DGNS\CIVIL\1962XSS02.dgn

ORIGIN	DATE
SURVEY	BY
NOTE BOOK	REVISION
TEMPLATE	NO.
AREAS	
REVISIONS CHECKED	

FINAL	DATE
SURVEY	BY
NOTE BOOK	REVISION
TEMPLATE	NO.
AREAS	
REVISIONS CHECKED	

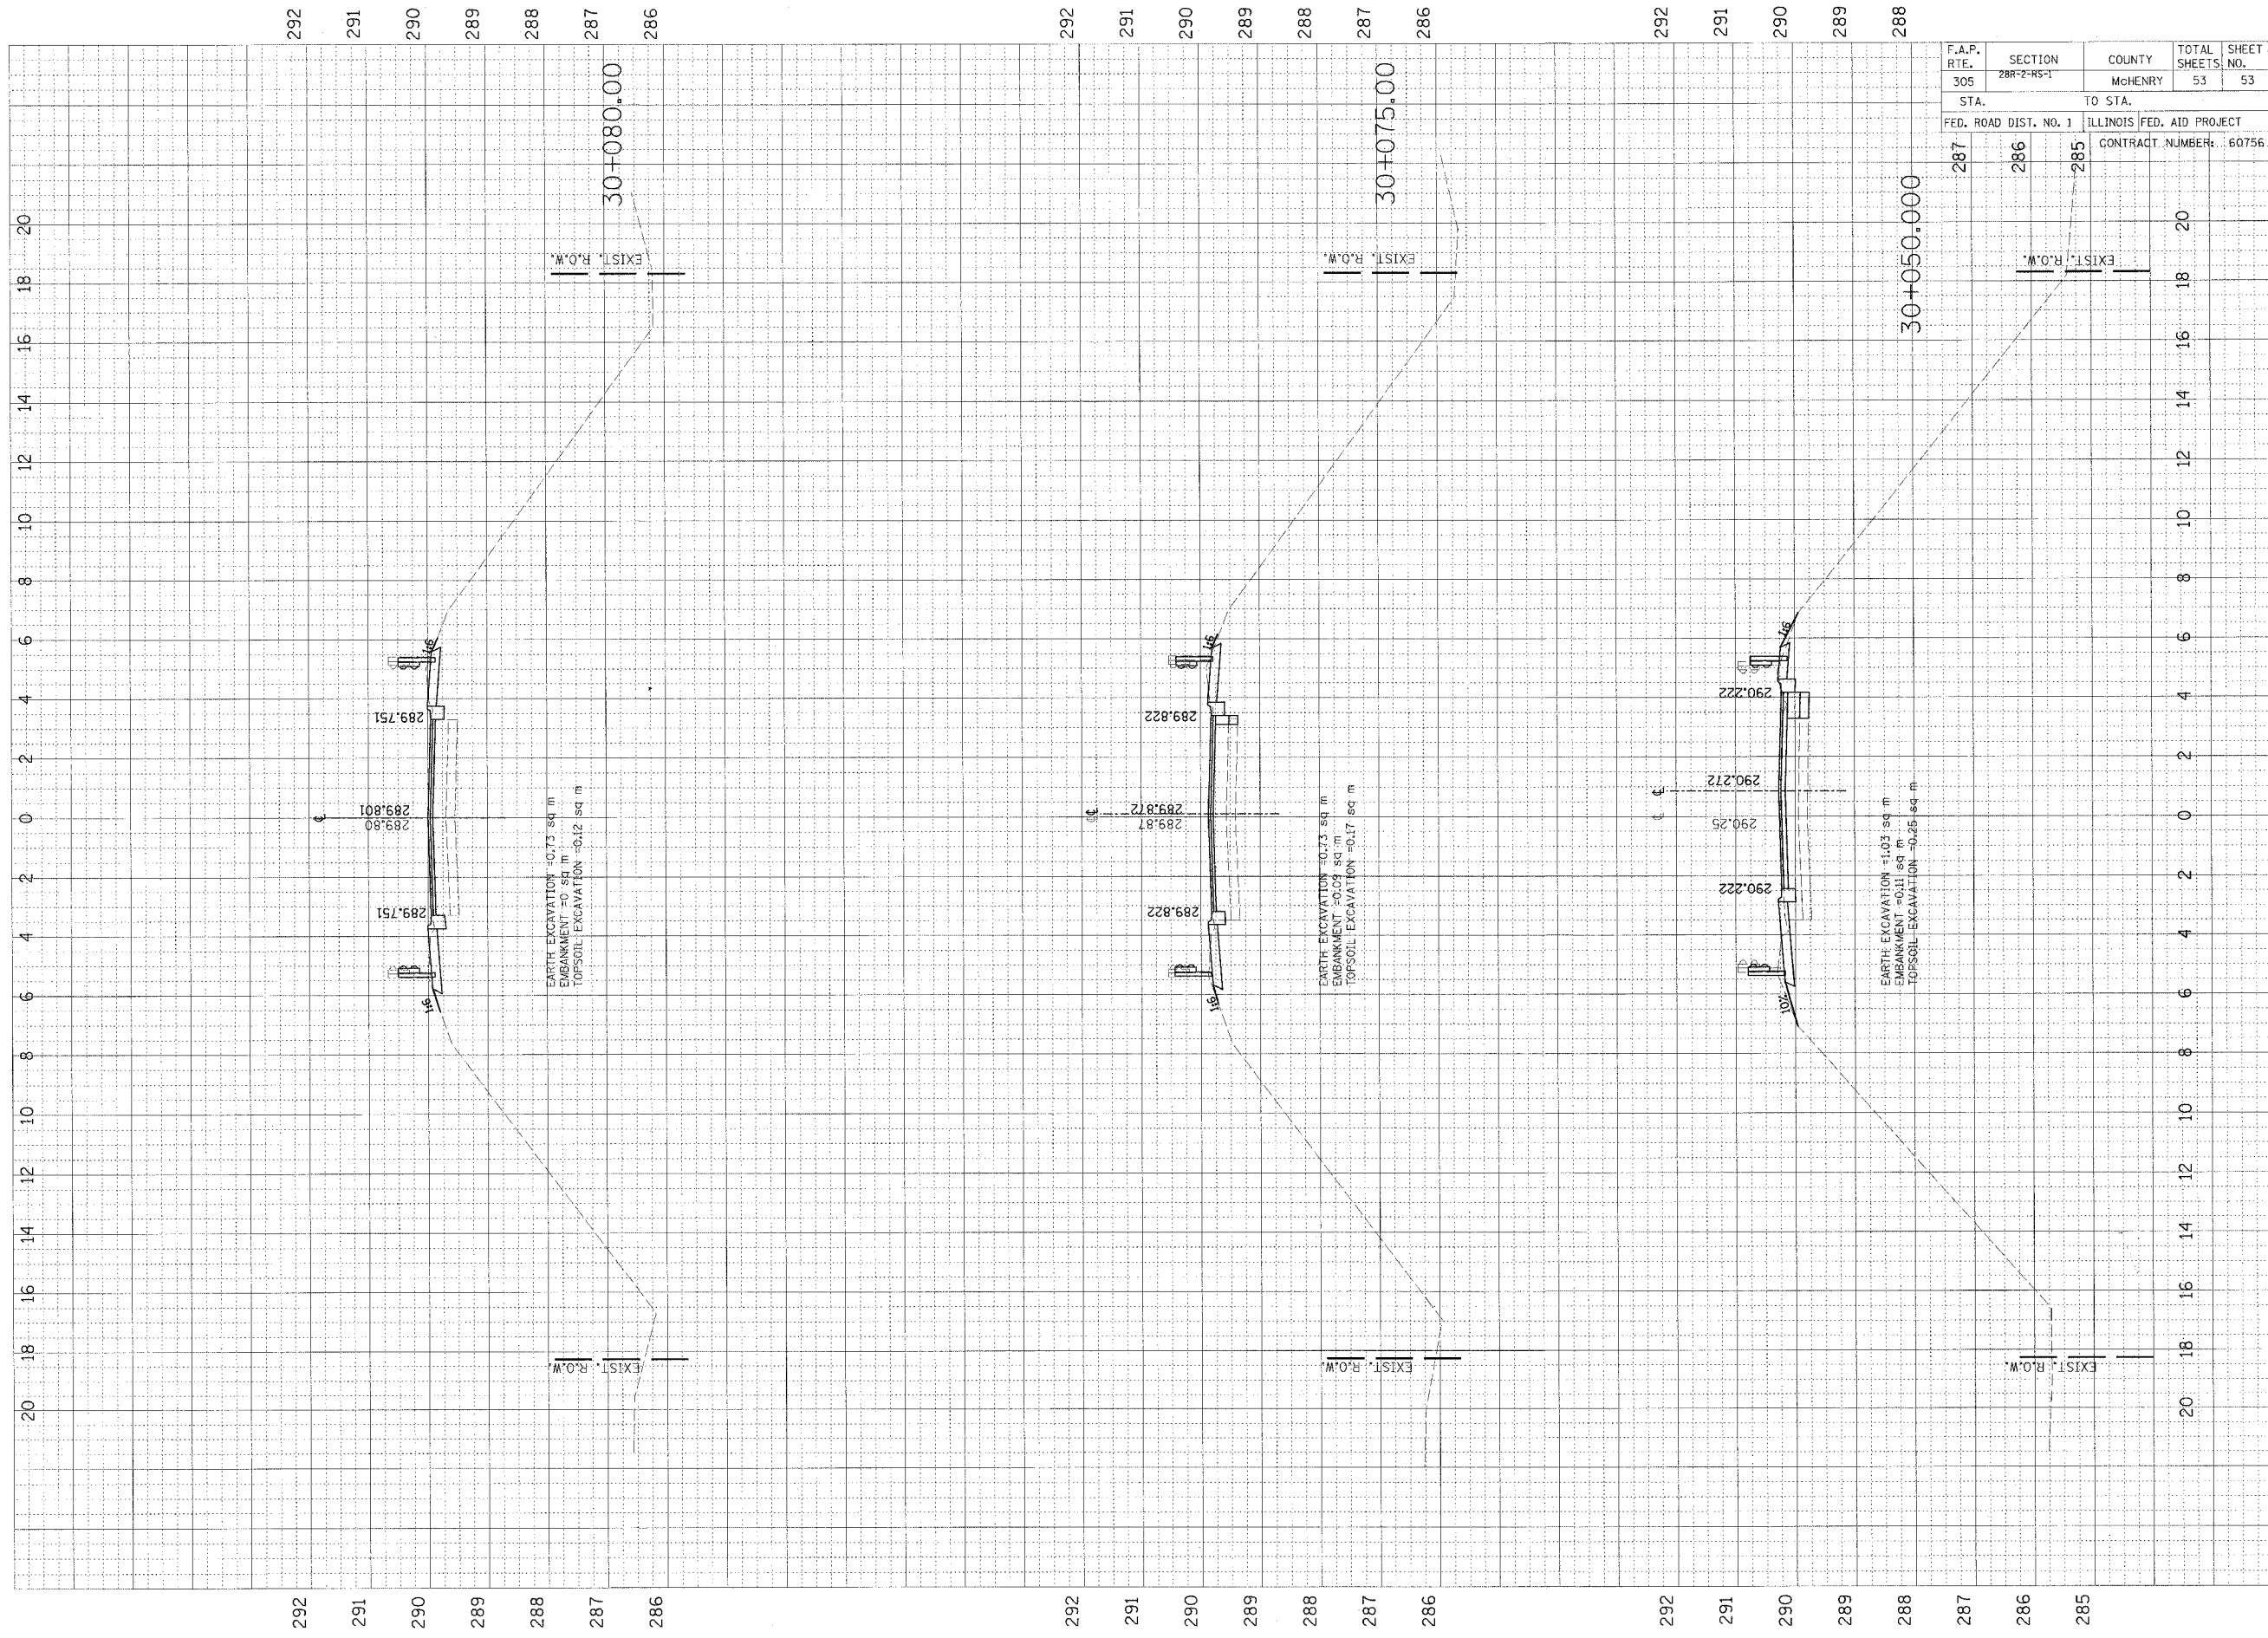

F.A.P. RTE.	SECTION	COUNTY	TOTAL SHEETS	SHEET NO.
305	28R-2-RS-1	McHENRY	53	53
STA.	TO STA.		FED. ROAD DIST. NO. 1 ILLINOIS FED. AID PROJECT	
287	286	285	CONTRACT NUMBER: 60756	