



| | | | | |
|---------------------|----------|------------------|--------------|-----------|
| F.A. RTE. | SECTION | COUNTY | TOTAL SHEETS | SHEET NO. |
| 337 | 19R-1 | LAKE | 800 | 78 |
| STA. | TO STA. | | | |
| FED. ROAD DIST. NO. | ILLINOIS | FED. AID PROJECT | | |

60997

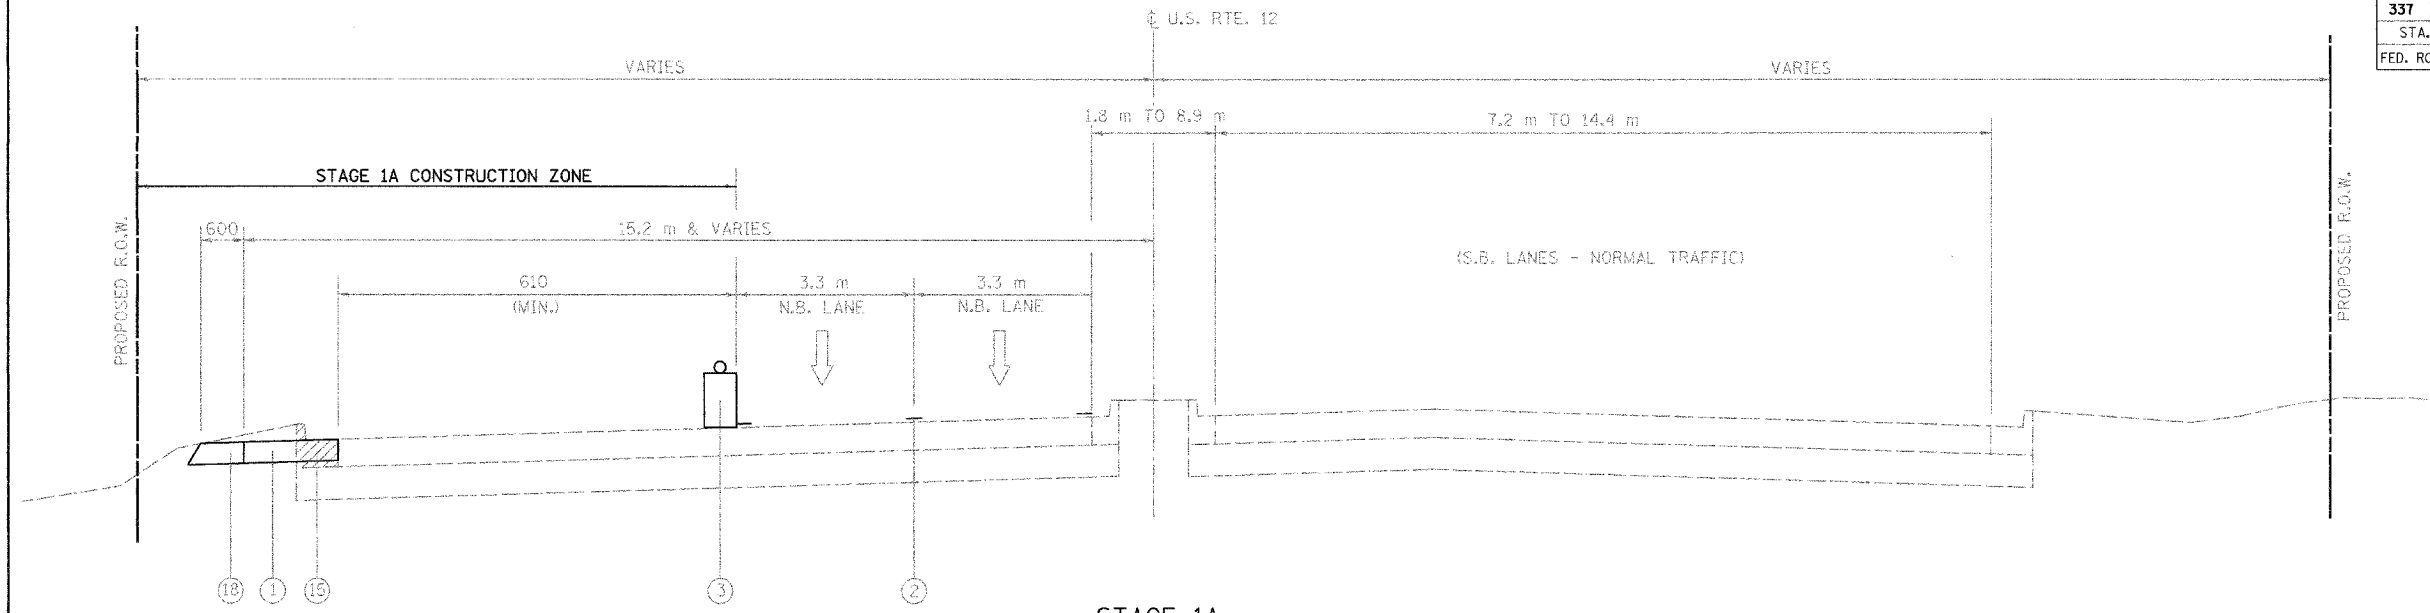

STAGE 1A
(STA. 21+079.50 TO 21+416±)

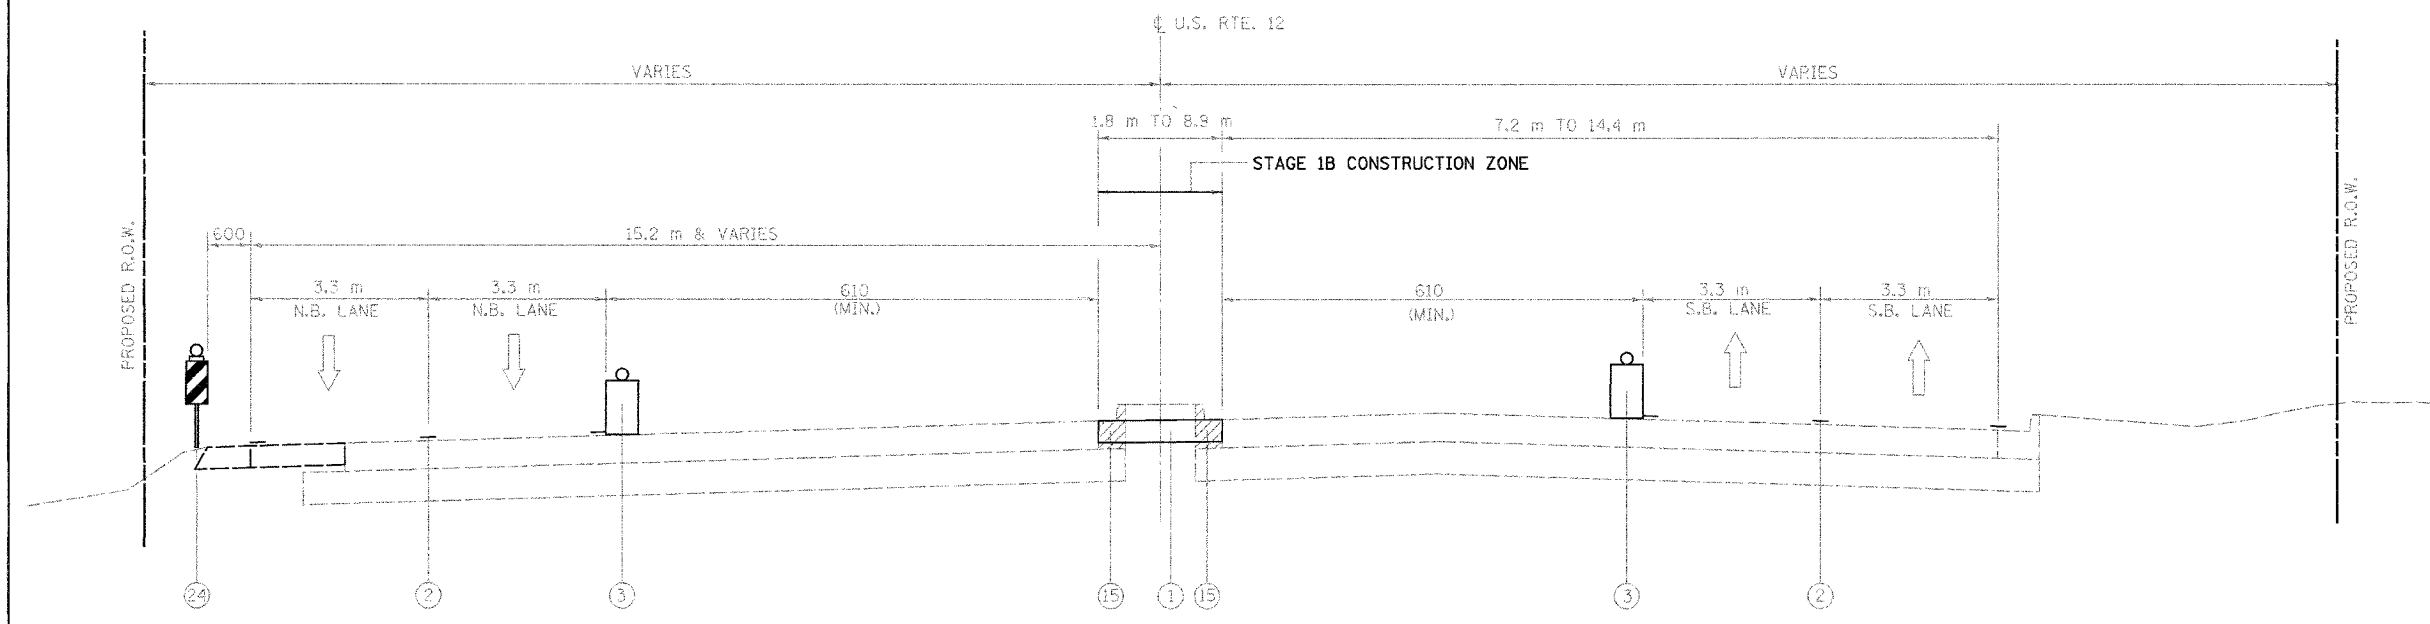

STAGE 1B
(STA. 20+906± TO 21+120.33)

LEGEND, TRAFFIC MAINTENANCE

- | | | |
|---|--|--|
| ① (OPTION 1) PORTLAND CEMENT CONCRETE BASE COURSE 180MM | ⑧ TOPSOIL, 100 mm | ⑰ BITUMINOUS SHOULDERS SUPERPAVE, 200 mm |
| (OPTION 2) BITUMINOUS BASE COURSE SUPERPAVE, 255MM AND BITUMINOUS CONCRETE SURFACE COURSE, SUPERPAVE, MIX "D", N50 (45MM) | ⑨ SODDING, SALT TOLERANT | ⑱ TEMPORARY AGGREGATE SHOULDER |
| ② TEMPORARY PAVEMENT MARKING, TAPE | ⑩ CONCRETE MEDIAN SURFACE, 100 mm | ⑲ GUARDRAIL TO BE REMOVED |
| ③ TEMPORARY LIGHTED BARRICADE, DRUM, OR VERTICAL PANEL | ⑪ STABILIZED SUBBASE, 100 mm | ⑳ PORTLAND CEMENT CONCRETE SIDEWALK, 125 mm |
| ④ EXISTING PAVEMENT TO BE REMOVED | ⑫ PORTLAND CEMENT CONCRETE BASE COURSE WIDENING 225 mm | ㉑ TRAFFIC CONTROL BARRIER - SEE MOT PLANS FOR LOCATIONS |
| ⑤ PORTLAND CEMENT CONCRETE PAVEMENT 250 mm (JOINTED) | ⑬ EXISTING CONCRETE CURB AND GUTTER TO BE REMOVED | ㉒ 100 mm DOUBLE YELLOW TEMPORARY PAVEMENT MARKING TAPE @ 280 mm CC (TYP) |
| ⑥ AGGREGATE SUBGRADE, 300 mm | ⑭ TEMPORARY PAVEMENT TO BE REMOVED | ㉓ EXISTING PAVEMENT MARKINGS |
| ⑦ COMBINATION CONCRETE CURB AND GUTTER, TYPE B-15.60 | | ㉔ VERTICAL PANEL POST MOUNTED |

= REMOVAL

| REVISIONS | |
|-----------|------|
| NAME | DATE |
| | |
| | |
| | |
| | |
| | |
| | |
| | |
| | |

ILLINOIS DEPARTMENT OF TRANSPORTATION
U.S. ROUTE 12 (RAND ROAD)
(NORTH LEG)

MAINTENANCE OF TRAFFIC
TYPICAL SECTIONS

DRAWN BY SRS
CHECKED BY SMK
DATE 7/21/04